

3 Bedroom Semi-Detached House for Sale - Offers in Excess of £200,000

Front Road, Murrow, Wisbech, Cambs, PE13 4JW



KEY FEATURES

- Three Bedroom • Semi Detached House • Garage + Driveway • Modern Kitchen • Utility Room • Brand NEW Bathroom • Simply Stunning Throughout • Downstairs WC • Popular Village Location • Walking distance from shop and school

Description

A stunning property in a POPULAR VILLAGE LOCATION is on offer with this 3 bedroom semi-detached house in Murrow with just a short walk from the shop and Primary School.

This property is offered in FABULOUS CONDITION throughout, the accommodation consists of small entrance hall, good-sized lounge, kitchen/diner, separate utility room, downstairs WC. Upstairs offers a landing area, three bedrooms with the master benefitting from built in wardrobes and then the lovely NEW BATHROOM.

Outside space offers a shared entrance driveway with garage and parking for multiple vehicles, side access to the rear garden which has a nice patio area but mostly laid to lawn.

Properties are moving fast so get in touch ASAP to arrange your viewing!

Ground Floor

Entrance Hall -

Lounge - 11' 11" x 15' 1" (3.64m x 4.6m)

Kitchen/Diner - 13' 1" x 9' 8" (3.99m x 2.97m)

Utility Room - 5' 0" x 9' 3" (1.54m x 2.82m)

WC -

Bathroom - 8' 11" x 6' 6" (2.74m x 1.99m)


First Floor


Bedroom 1 - 13' 2" x 8' 2" (4.02m x 2.5m)

Bedroom 2 - 8' 11" x 13' 1" (2.74m x 4.01m)

Bedroom 3 - 9' 7" x 7' 1" (2.94m x 2.18m)




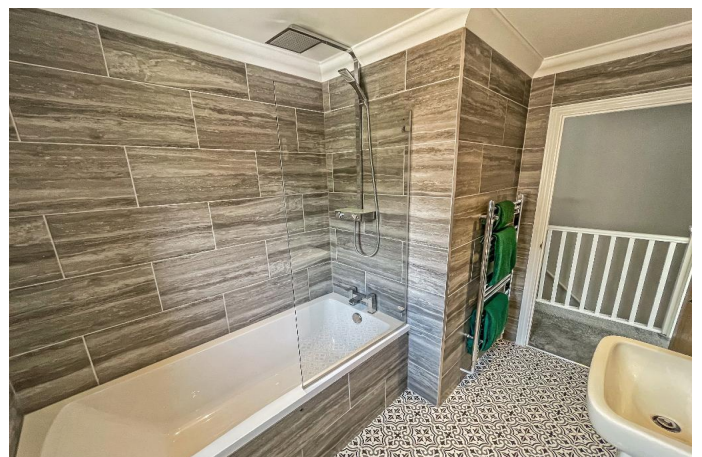

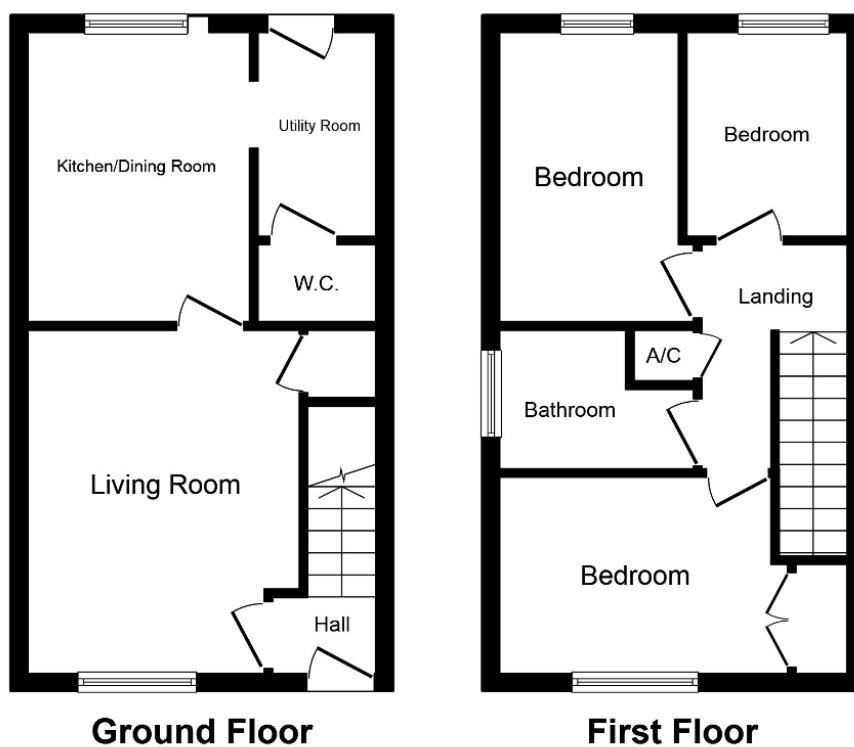

This plan is for illustration purposes only and may not be representative of the property. Plan not to scale.

Additional Photos

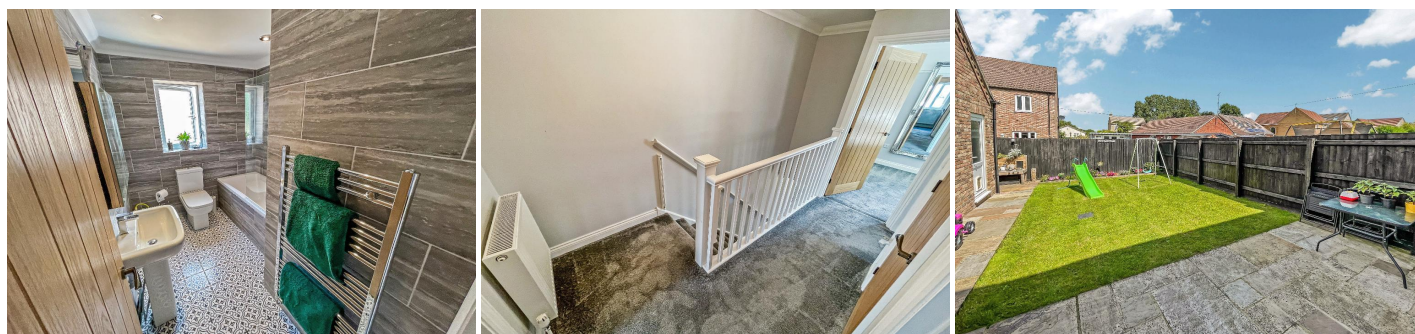

Energy Efficiency

Energy Efficiency Rating

Score	Energy rating	Current	Potential
92+	A		
81-91	B		86 B
69-80	C	71 C	
55-68	D		
39-54	E		
21-38	F		
1-20	G		