



PLEASE NOTE: THIS IS AN A4 PLAN. IT SHOULD NOT BE ENLARGED OR SHRUNK TO FIT. WHEN PRINTING SET THE SCALE TO 'NONE'

 NO ACCESS (at time of survey)

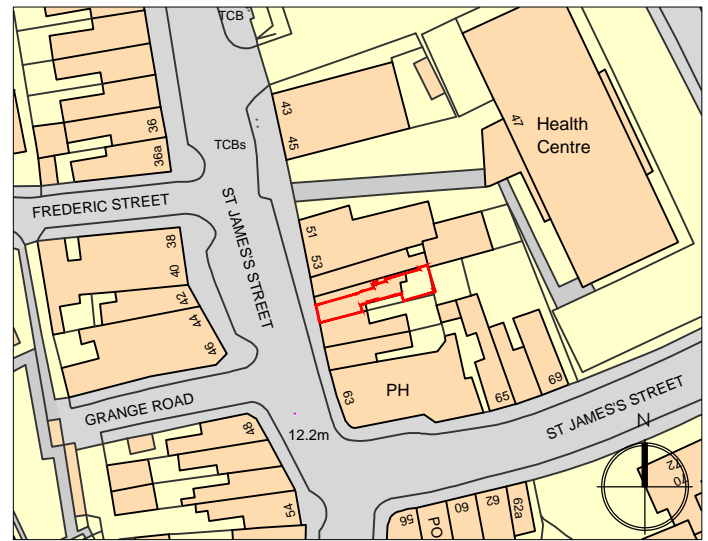

LOCATION PLAN SCALE 1:1250

ST JAMES'S STREET

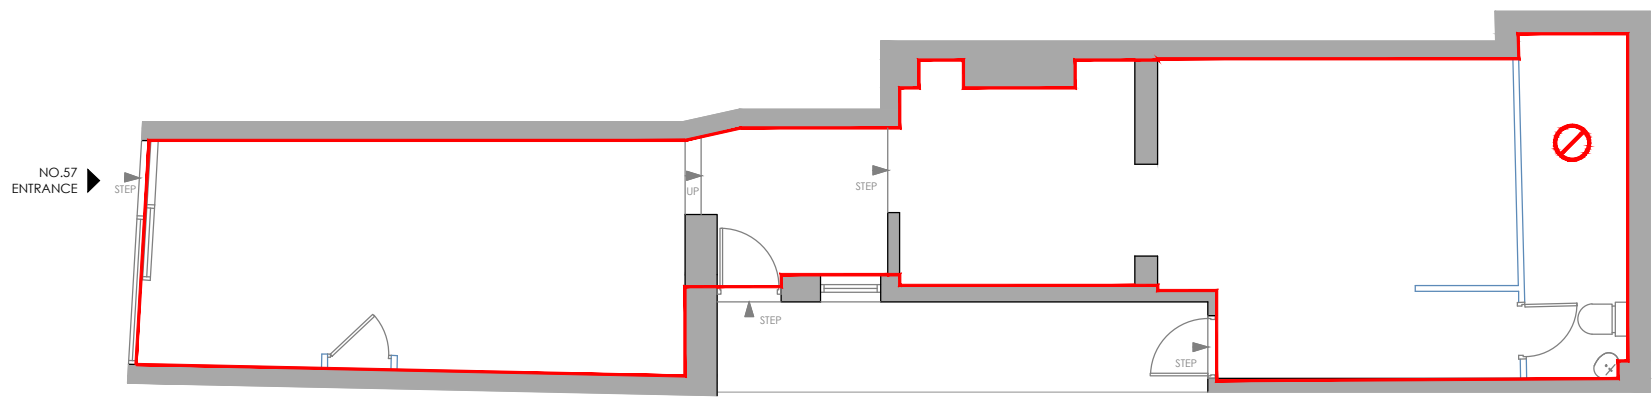

GROUND FLOOR

SCALE 1:100



drawing address 57 ST. JAMES'S STREET LONDON E17 7PJ	location/details GROUND FLOOR LEASE PLAN	date 03/10/17	scale 1/100
		dwg. no. PP4807-01	sheet A4

