


NOTES
© SIDLEYS - THE COPYRIGHT OF ALL OR PART OF THIS DRAWING RESTS WITH SIDLEYS CHARTERED SURVEYORS.

ALL DIMENSIONS SHALL BE CHECKED BY THE PARTY TO WHOM THE DRAWING HAS BEEN ISSUED. ANY DISCREPANCIES SHALL BE BROUGHT TO THE ATTENTION OF SIDLEYS.

DO NOT SCALE FROM THIS DRAWING.

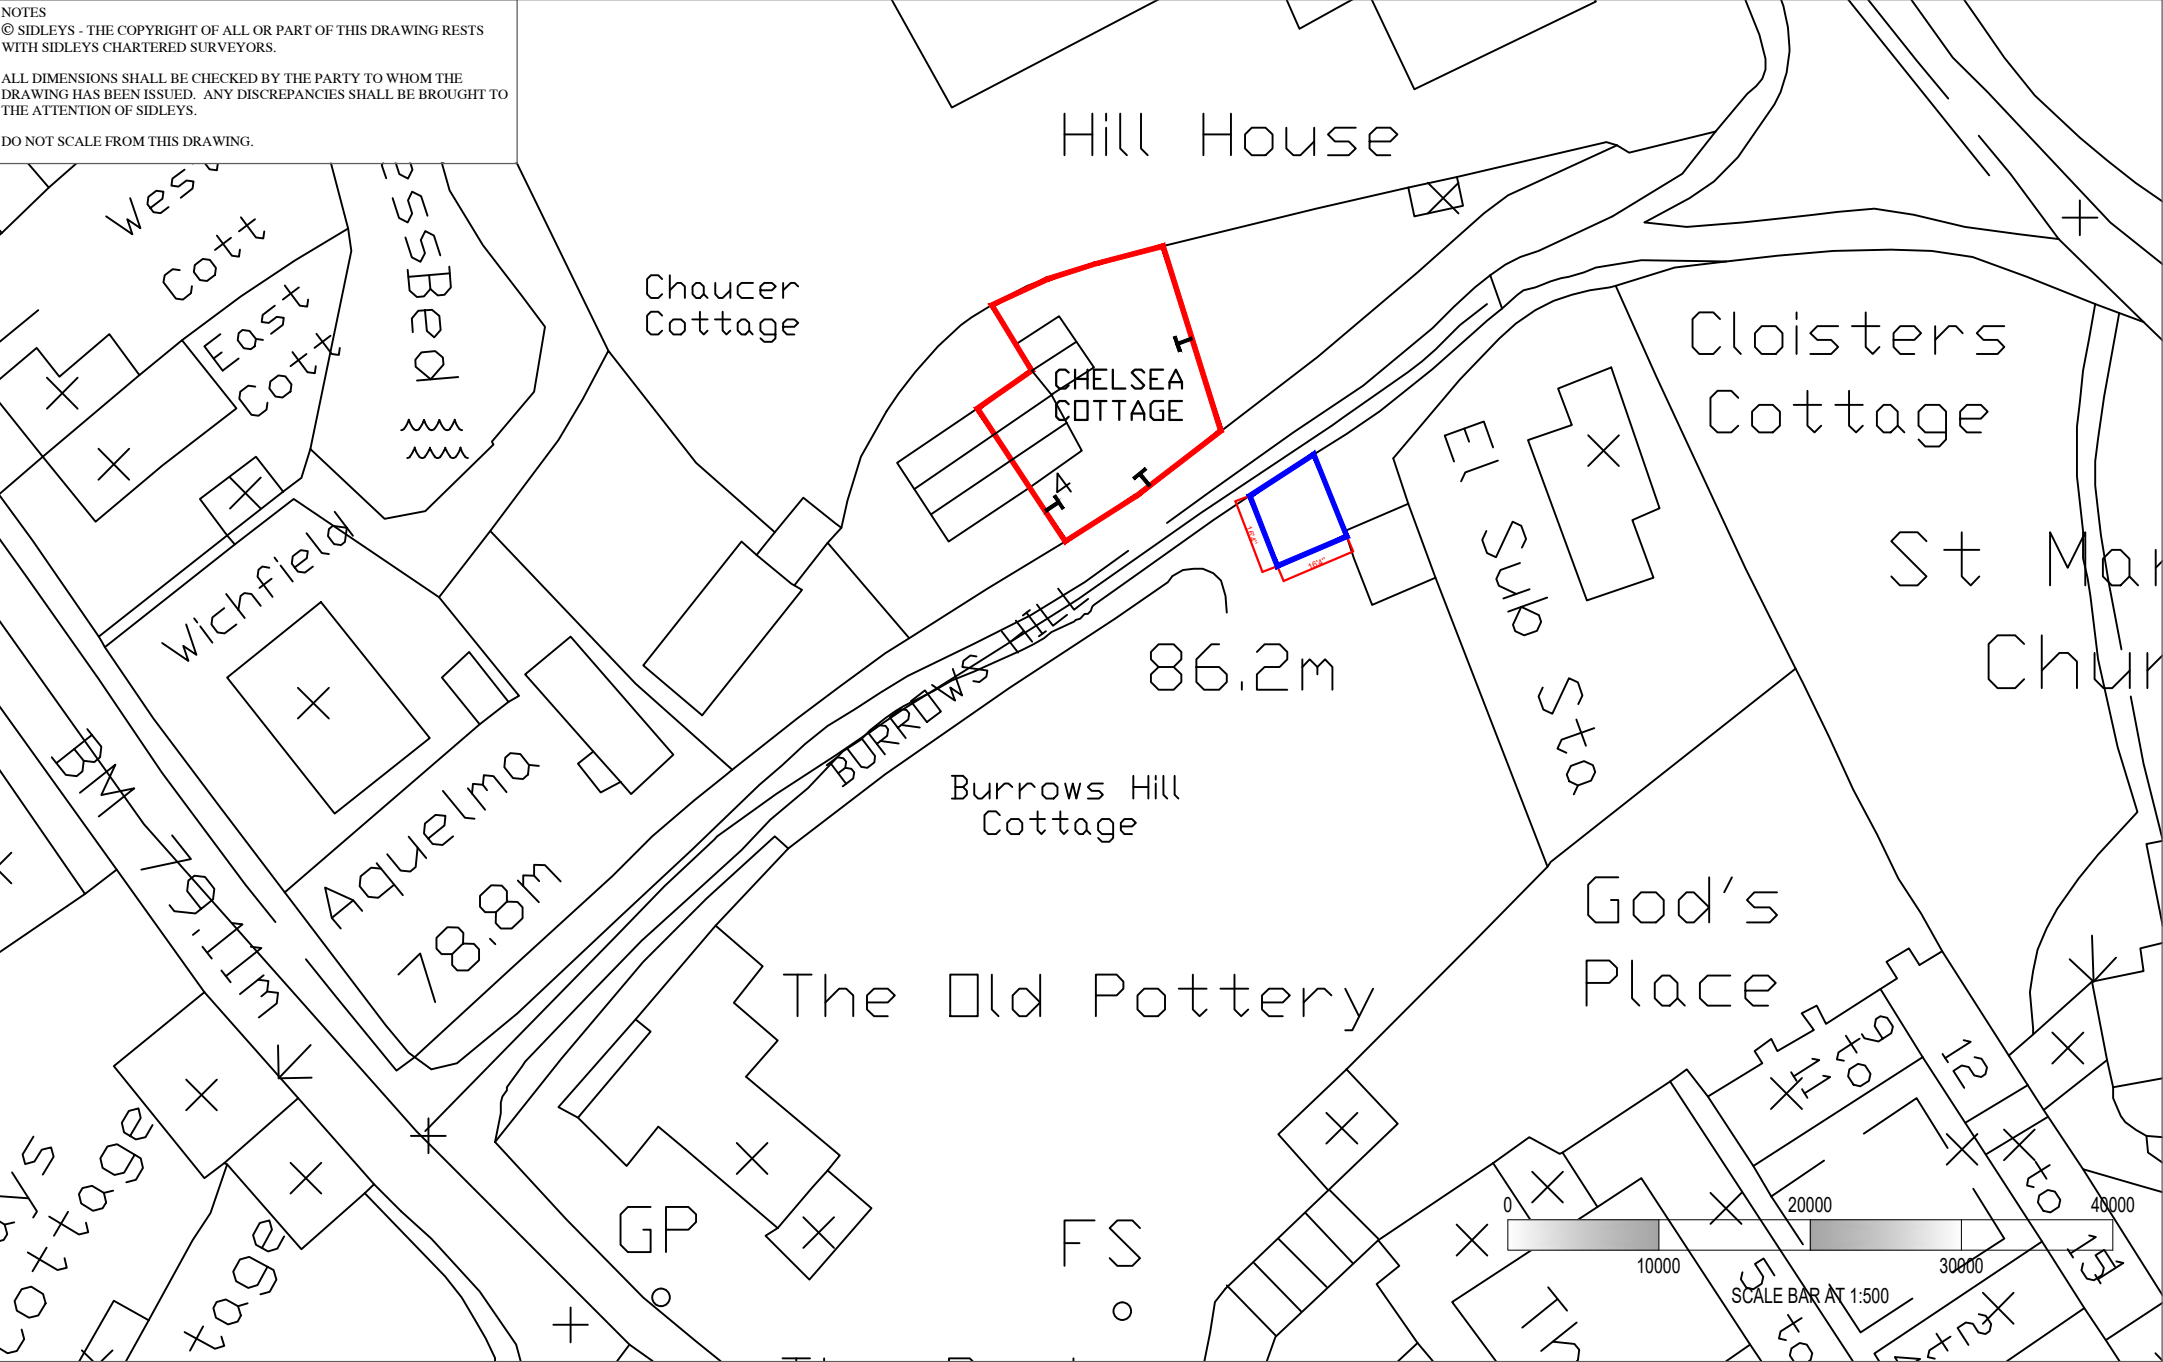

01-S-A	EWELME ALMSHOUSE CHARITY	CHELSEA COTTAGE 4 BURROWS HILL EWELME OXON OX10 6HR	PROPOSED LOCATION AND PROPOSED PARKING SPACE SUBJECT TO LICENCE		KEY	PROPOSED PARKING SPACE
11/09/2025					CHELSEA COTTAGE	