



THE GREEN

WALTHAM



1.5 Storey Mews 3 Bedroom Option

GROUND FLOOR

Kitchen	3.505m x 2.863m	11'6" x 9'5"
Living & Dining <i>(Including area of stairs)</i>	6.068m x 5.163m	19'11" x 16'11"

FIRST FLOOR

Bedroom 01	4.138m x 3.380m	13'7" x 11'1"
Bedroom 02	3.748m x 3.063m	12'4" x 10'11"
Bedroom 03	2.623m x 1.975m	8'7" x 6'6"

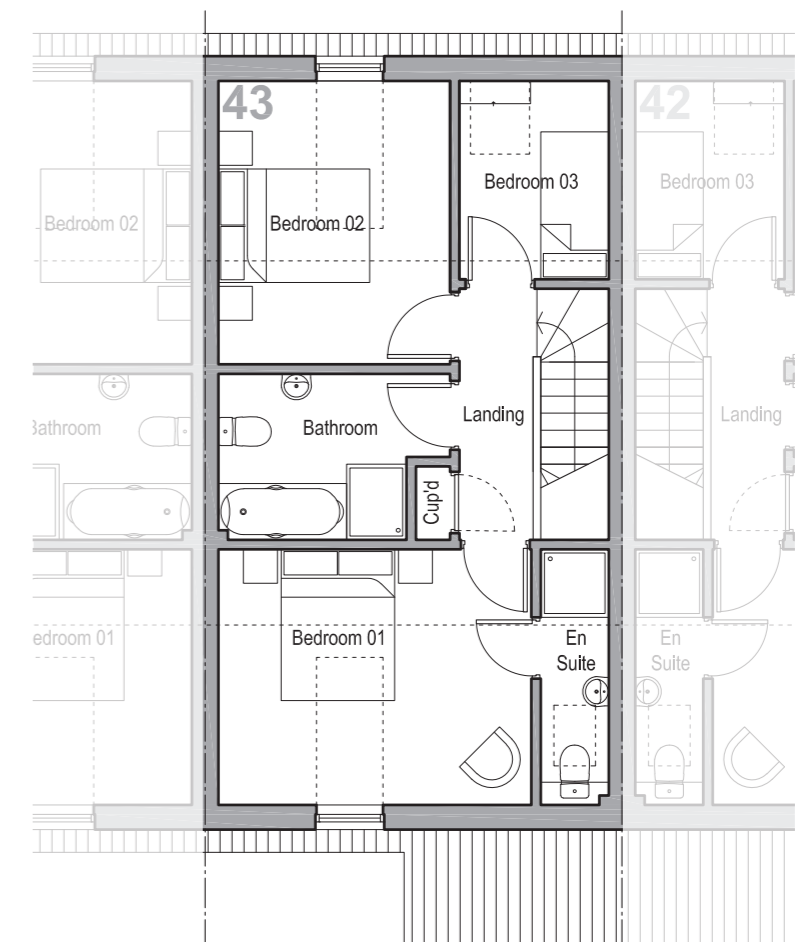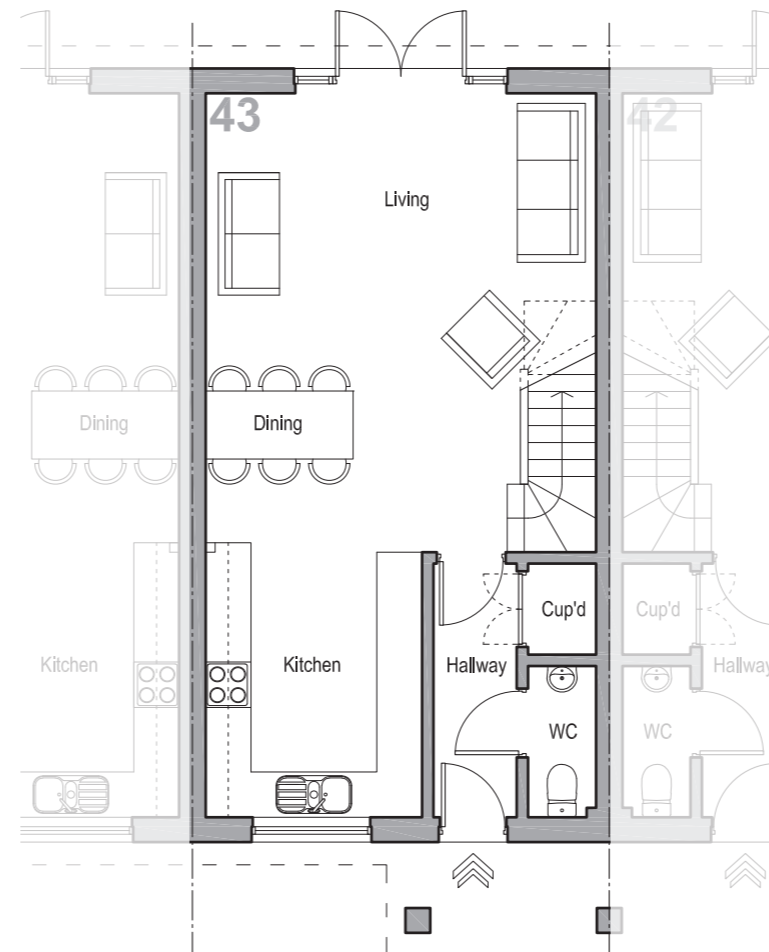

Details are given as a general guide and are subject to alteration. The plans shown are not to scale and the dimensions should be used for reference only and should not be relied on for ordering carpets and furniture. For individual plot details please contact Canters. These details do not represent any contractual offer or obligation on behalf of Canters.



THE GREEN

WALTHAM



1.5 Storey Mews
2 Bedroom Option

GROUND FLOOR

Kitchen	3.505m x 2.863m	11'6" x 9'5"
Living & Dining	6.068m x 5.163m	19'11" x 16'11"
<i>(Including area of stairs)</i>		

FIRST FLOOR

Bedroom 01	4.138m x 3.380m	13'7" x 11'1"
Bedroom 02	3.748m x 5.163m	12'4" x 16'11"
<i>(Longest dimensions within room)</i>		

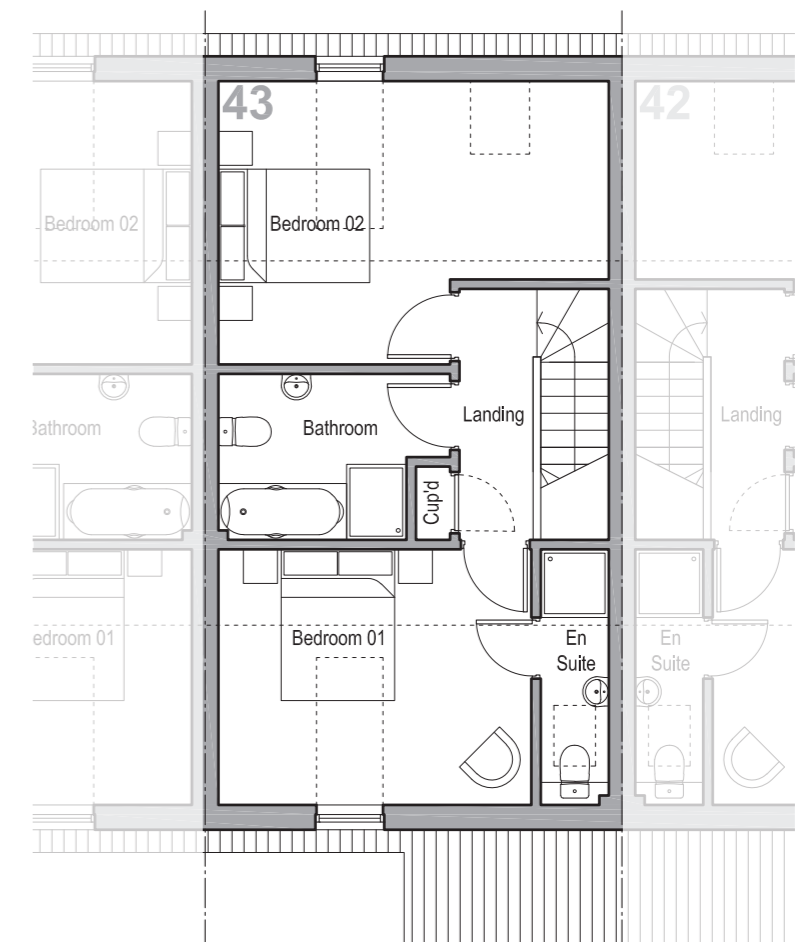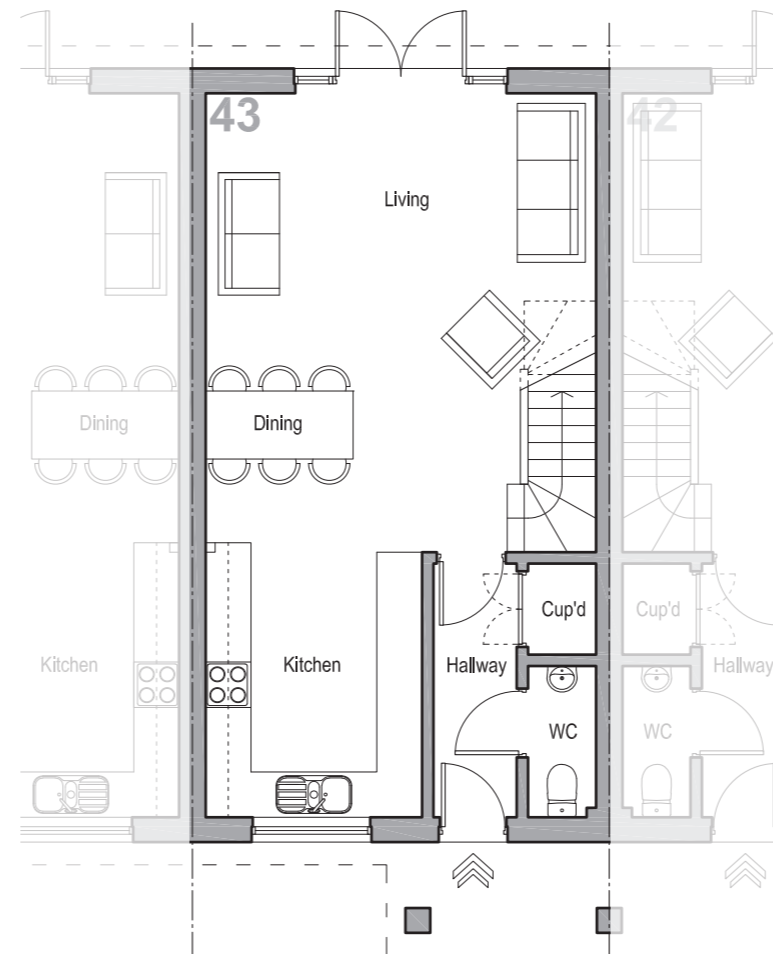

Details are given as a general guide and are subject to alteration. The plans shown are not to scale and the dimensions should be used for reference only and should not be relied on for ordering carpets and furniture. For individual plot details please contact Canters. These details do not represent any contractual offer or obligation on behalf of Canters.

THE GREEN


WALTHAM

1.5 Storey Mews Car Port



CAR PORT

Car Parking	5.850m x 5.513m	19'2" x 18'1"
Store	1.473m x 1.810m	4'10" x 5'11"

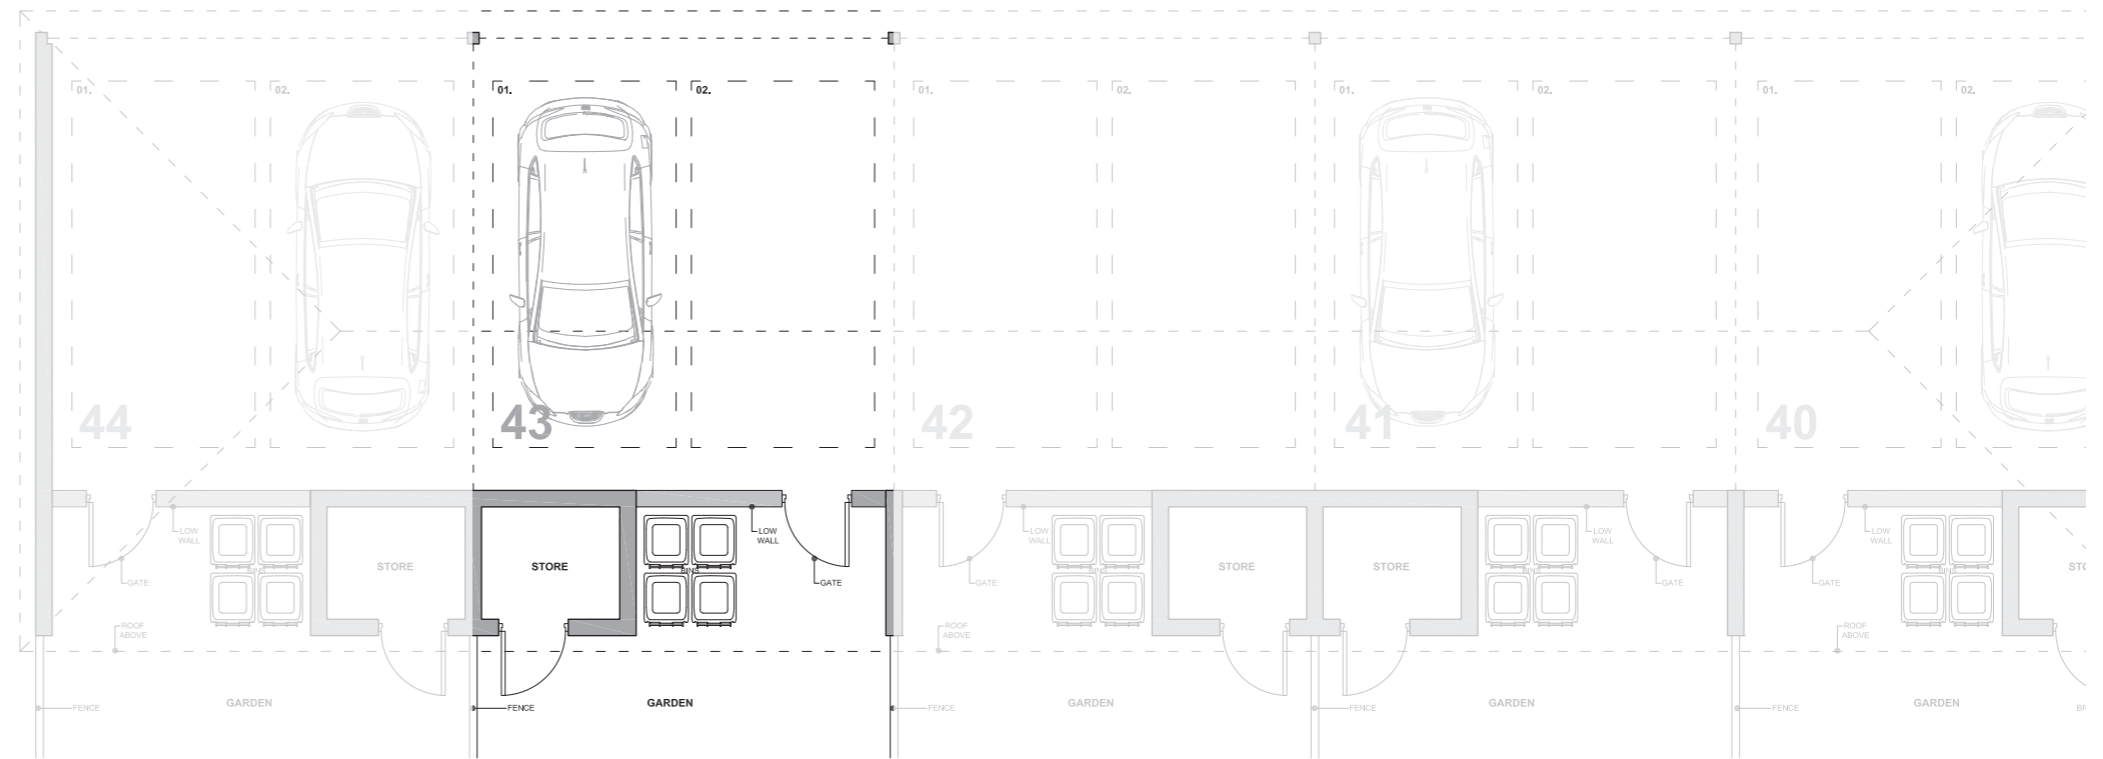

Details are given as a general guide and are subject to alteration. The plans shown are not to scale and the dimensions should be used for reference only and should not be relied on for ordering carpets and furniture. For individual plot details please contact Canters. These details do not represent any contractual offer or obligation on behalf of Canters.

THE GREEN

WALTHAM

Site Plan











Details are given as a general guide and are subject to alteration. The plans shown are not to scale and the dimensions should be used for reference only and should not be relied on for ordering carpets and furniture. For individual plot details please contact Canters. These details do not represent any contractual offer or obligation on behalf of Canters.

THE GREEN WALTHAM

Development Layout

KEY:

-  Bungalow Type A
-  Bungalow Type B
-  Detached Type A
-  Semi-Detached Type A
-  1.5 Mews
-  2.5 Mews
-  Townhouse
-  Cottage



Cheapside

Details are given as a general guide and are subject to alteration. The plans shown are not to scale and the dimensions should be used for reference only and should not be relied on for ordering carpets and furniture. For individual plot details please contact Canters. These details do not represent any contractual offer or obligation on behalf of Canters.

