

BREWERS QUAY

Hope Square, Newton's Road, Weymouth, Dorset, DT4 8US

Attractive and prominent commercial units in very sought-after location



Key Highlights


- Commercial Units – E Uses Permitted
- Affluent Weymouth Location
- Up to 8,319 sq ft (772 sq m) of commercial space available
- Extensive frontage facing Hope Square
- Large external terrace also available
- New Full Repairing and Insuring Leases Available

SAVILLS SOUTHAMPTON
Mountbatten House, 1 Grosvenor Square
Southampton SO15 2BZ

+44 (0) 23 8071 3900

savills.co.uk

savills

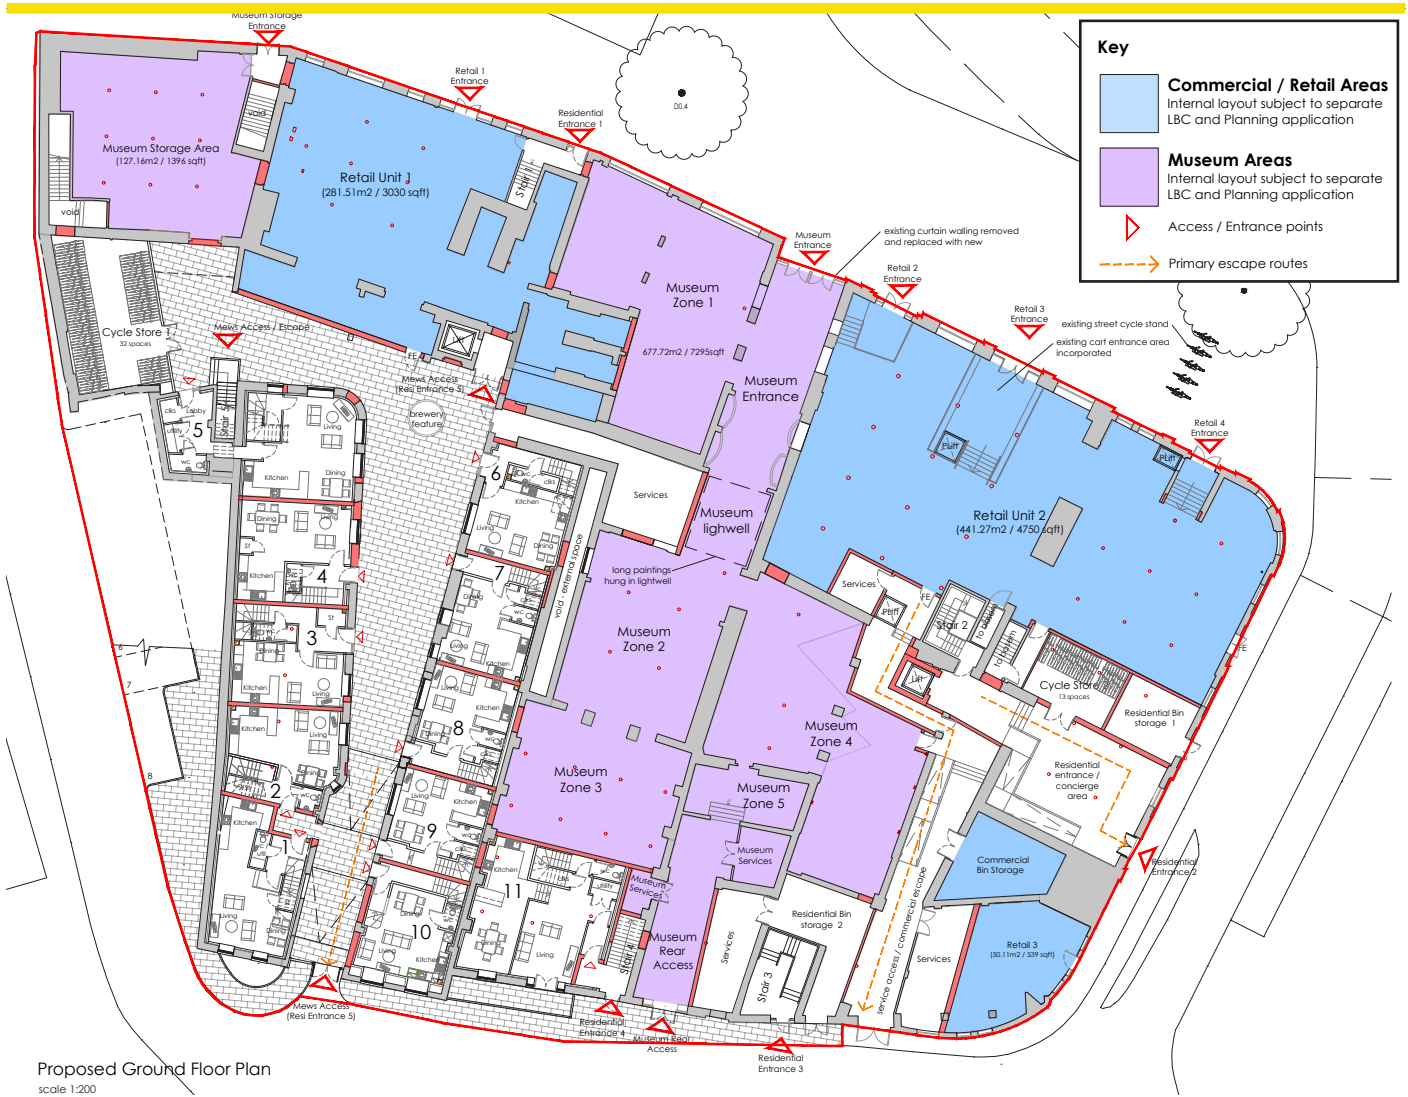

Proposed Ground Floor Plan
scale 1:200

Location

Brewers Quay is a converted Victorian brewery on the south side of Hope Square near the Old Harbour in Weymouth. Much of the complex dates from 1903, when it was built as the Hope Brewery for John Groves & Sons Ltd. The property is currently closed but is to undergo extensive re-development to form commercial retail and restaurants on the ground floor with 47 residential units above.

Description & Planning

Brewers Quay extends to 4,712sqm (50,720 sq ft) and comprises of two buildings: the main building which was once the Devenish and Hope breweries, and a smaller L-shaped building known as the Coopers building which fronts onto Devenish Square, both of these buildings are referred to as the 'Brewers Quay Site'.

The site is Grade II Listed and lies within the Weymouth Town Centre Conservation Area. The surrounding area

is principally residential with some development to the north around Hope Square and Hope Street comprising of a mix of shops, bars, pubs and restaurants and some residential development.

Planning permission has been granted under **WP/18/00298/FUL** - This comprises the alterations & conversion of existing building to provide a museum; wet weather/ exhibition space & cultural space including a cookery school - A1/ B1 and D1 uses; 3 x Class A1/ A3 units; 47x Class C3 residential units including the residential conversion of the Coopers Building and other associated works.

We detail below the areas for the proposed commercial space based on delivery to a 'shell and core' condition with capped services.

- **Unit 1** - 281 sq m (3,030 sq ft)
- **Unit 2** - 441 sq m (4,750 sq ft)
- **Unit 3** - 50 sq m (539 sq ft)

SAVILLS SOUTHAMPTON
Mountbatten House, 1 Grosvenor Square
Southampton SO15 2BZ

+44 (0) 23 8071 3900

savills.co.uk

savills



Rateable Value

The individual commercial unit's Rateable Value will be assessed upon completion of the development.

Tenure

The units will be available by way of a new Full Repairing (service charge) and Insuring lease, term to be agreed.

Rental Guide

£20 per sq ft. Incentives will be given.

Energy Performance

The EPC will be provided on completion of the works.

Viewing

For a formal viewing, strictly by appointment with Savills.

Contact

Adam Bullas

+44 (0) 23 8071 3900
abullas@savills.com

Francis Meredith

+44 (0) 23 8071 3935
francis.meredith@savills.com

IMPORTANT NOTICE

Maps are reproduced from the Ordnance Survey Map with the permission of the Controller of H.M. Stationery Office. © Crown copyright licence number 100022432 Savills (UK) Ltd, published for the purposes of identification only and although believed to be correct accuracy is not guaranteed. Savills, their clients and any joint agents give notice that: 1. They are not authorised to make or give any representations or warranties in relation to the property either here or elsewhere, either on their own behalf or on behalf of their client or otherwise. They assume no responsibility for any statement that may be made in these particulars. These particulars do not form part of any offer or contract and must not be relied upon as statements or representations of fact. 2. Any areas, measurements or distances are approximate. The text, photographs and plans are for guidance only and are not necessarily comprehensive. It should not be assumed that the property has all necessary planning, building regulation or other consents and Savills have not tested any services, equipment or facilities. Purchasers must satisfy themselves by inspection or otherwise. Designed and Produced by Savills Marketing: 020 7499 8644 | December 2023

