

**CASTLE
OXFORD ROAD, NEWBURY
RG14 3AA**



**FREEHOLD PUBLIC HOUSE INVESTMENT
FOR SALE**

savills



The Castle
FREEDOUSE · PUB · RESTAURANT
EVERYBODY WELCOME

ALL
ENQUIRIES
020 7877 4666

The Castle

The Castle
BEER GARDEN
→

The Castle
BEER GARDEN

CASTLE, OXFORD ROAD, NEWBURY, RG14 3AA

HIGHLIGHTS INCLUDE:

- Freehold public house investment
- Entire property let to The Greek Table Limited
- Property arranged over ground, basement and first floor extending to 4,852 sq ft
- Current rent of £40,000 per annum
- Lease expires November 2033
- The rent is subject to five yearly open market rent reviews and annual RPI increases subject to a collar of 2% and cap of 4%
- Business unaffected by sale
- [Google Street View Link](#)
- **We are instructed to invite offers in excess of £610,000 (6.2% NIY)**
- **Virtual Tour**


LOCATION

Located in the village of Donnington in the county of Berkshire, 1.3 miles (2.1 kilometres) north of Newbury and 17.3 miles (27.8 kilometres) west of Reading.

The Castle is in a corner position at the junction of Oxford Road and Love Lane on a primary road in a semi-rural residential area which is a short distance south from Castle School, Vodafone HQ and Donnington Castle.

DESCRIPTION

The property comprises the ground, basement and first floor of a two storey detached building with painted and brick elevations beneath a multi pitched tiled roof.

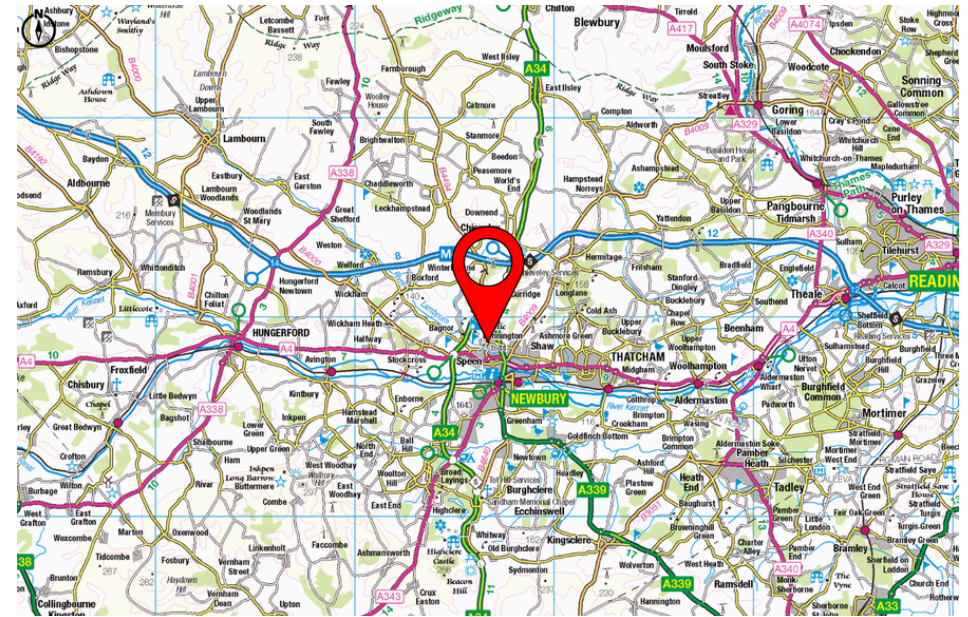

ACCOMMODATION

Ground Floor: The ground floor provides an open plan trading area with an L shaped bar servery and seating on loose tables and chairs for 80 customers. Ancillary areas include a trade kitchen and customers WC's.

Basement: Cellar and stores.

First Floor: The first floor comprises staff accommodation across two flats, a one bedroom flat comprising a kitchen, bedroom and bathroom, alongside a separate three bedroom flat comprising a kitchen, lounge, three bedrooms and bathroom. Additionally there is a staff WC and storage room at first floor.

Externally: There is a customer area to the rear with seating for 35 customers as well as a car park for 19 vehicles and overflow car park opposite for a further 30. vehicles

VIRTUAL TOUR

<https://vt.ehouse.co.uk/9wXAvHM3ssY>

TENURE

The property is held freehold (Title Number BK303599).

TENANCY

The entire property is let to The Greek Table Limited on a 10 year lease from 3 November 2023 at a current rent of £40,000 per annum which is subject to five yearly open market reviews and annual RPI increases with a collar of 2% and cap of 4%.

PLANNING

The property is not listed or situated within a conservation area.

VAT

It is envisaged that the property will be sold as a TOGC so the transaction should therefore be exempt from VAT on the basis the purchasing entity is VAT registered.



CASTLE, OXFORD ROAD, NEWBURY, RG14 3AA

savills

EPC

D-84

TERMS

We are instructed to invite offers in excess of £610,000 (6.2% NIY) assuming the usual purchasers costs.

FIXTURES AND FITTINGS

The fixtures and fittings are currently owned by the occupational tenant.

MONEY LAUNDERING

Money Laundering Regulations require Savills to conduct checks upon all prospective purchasers. Prospective purchasers will need to provide proof of identity and residence.

SIMILAR INVESTMENT OPPORTUNITIES


If you have an ongoing requirement for similar investment opportunities then please visit the following website for a selection of properties we are currently marketing: https://sites.savills.com/tavernportfolio/en/page_171175.php



CASTLE, OXFORD ROAD, NEWBURY, RG14 3AA

savills

Castle, Oxford Road, Newbury
 Basement internal area = 486 sq ft / 45 sq m
 Ground floor internal area = 2,810 sq ft / 261 sq m
 First floor internal area = 1,558 sq ft / 145 sq m
 Total gross internal area = 4,854 sq ft / 451 sq m

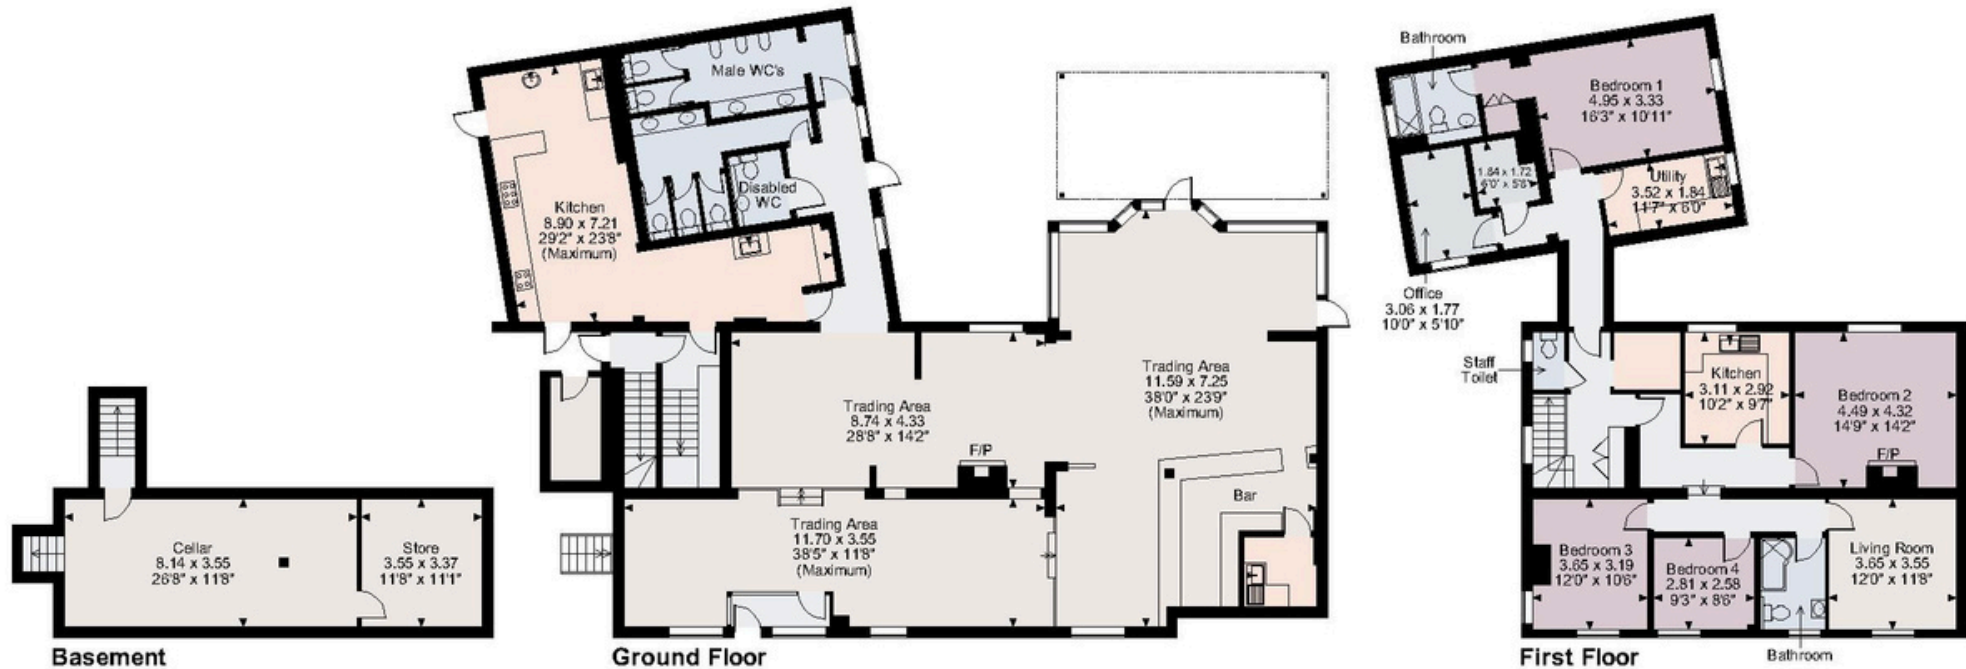

FOR ILLUSTRATIVE PURPOSES ONLY - NOT TO SCALE

The position & size of doors, windows, appliances and other features are approximate only.

© ehous. Unauthorised reproduction prohibited. Drawing ref. dig/8593226/JLW

VIEWINGS

All viewings must be made by prior appointment and under no circumstances should any direct approach be made to any of the occupational tenants staff.

For further information and all viewing requests please contact the sole selling agents Savills.

STUART STARES

07807 999 841
sstares@savills.com

JACK PHILLIPS

07866 203 540
jack.phillips@savills.com

