

oakheart

£500,000

Guide Price
Gavin Way, Highwoods

GAVIN WAY



Sold Prior To Marketing

Guide Price: £500,000 - £525,000.

Situated in the popular Myland district to the north of Colchester is this extended and superbly presented four bedroom, two bathroom detached family home situated within close proximity of Gilbert School, Colchester General Hospital, A12 & Colchester North Station - offering direct trains into London Liverpool Street.












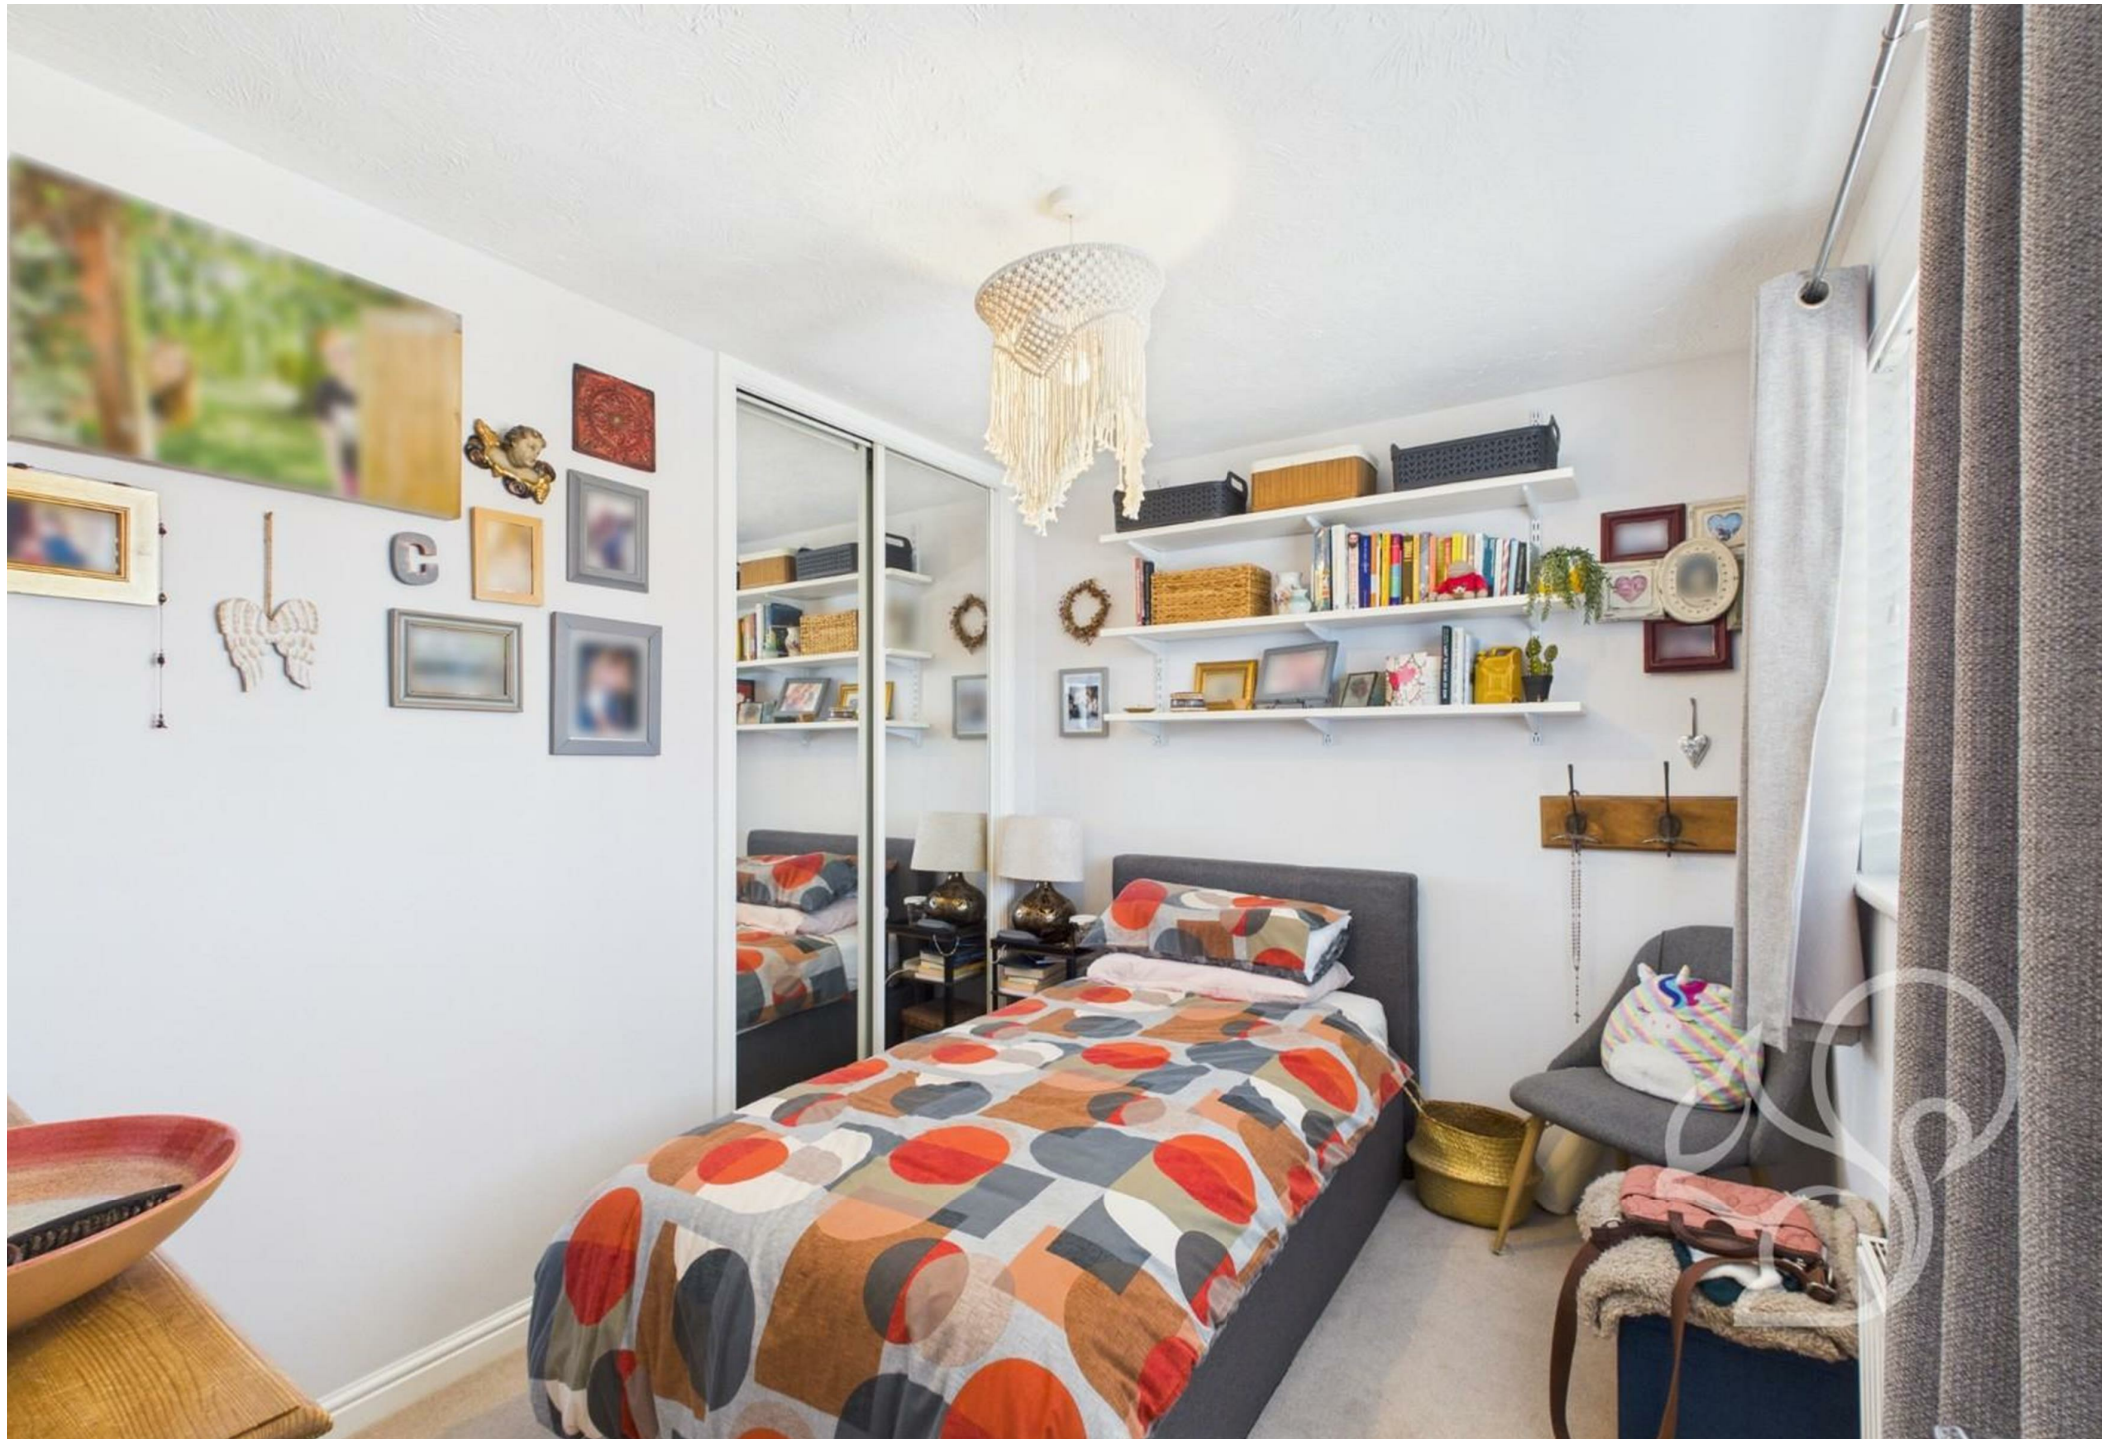








Ground Floor Building 1

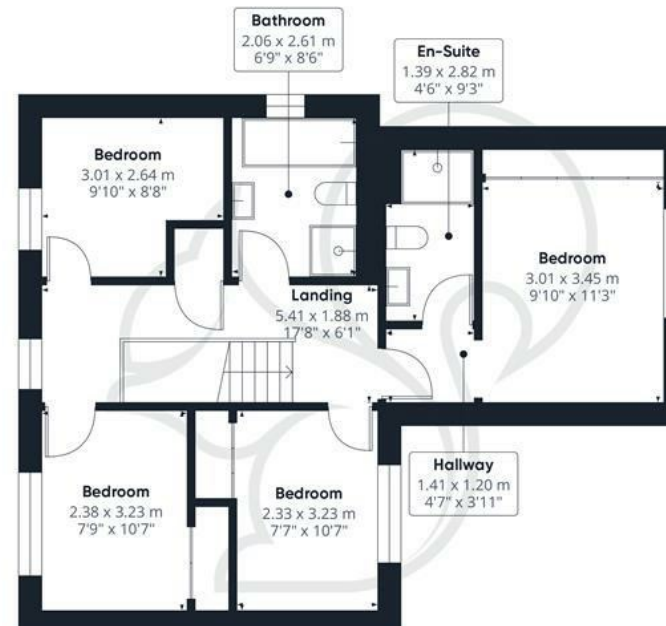

Floor 1 Building 1



Ground Floor Building 2

Approximate total area⁽¹⁾

156.4 m²

1684 ft²

Reduced headroom

1 m²

10 ft²

(1) Excluding balconies and terraces

Reduced headroom

Below 1.5 m/5 ft

While every attempt has been made to ensure accuracy, all measurements are approximate, not to scale. This floor plan is for illustrative purposes only.


Calculations were based on RICS IPMS 3C standard. Please note that calculations were adjusted by a third party and therefore may not comply with RICS IPMS 3C.

GIRAFFE360


Local Authority:
Colchester

Tenure:
Freehold

Council Tax Band:
E

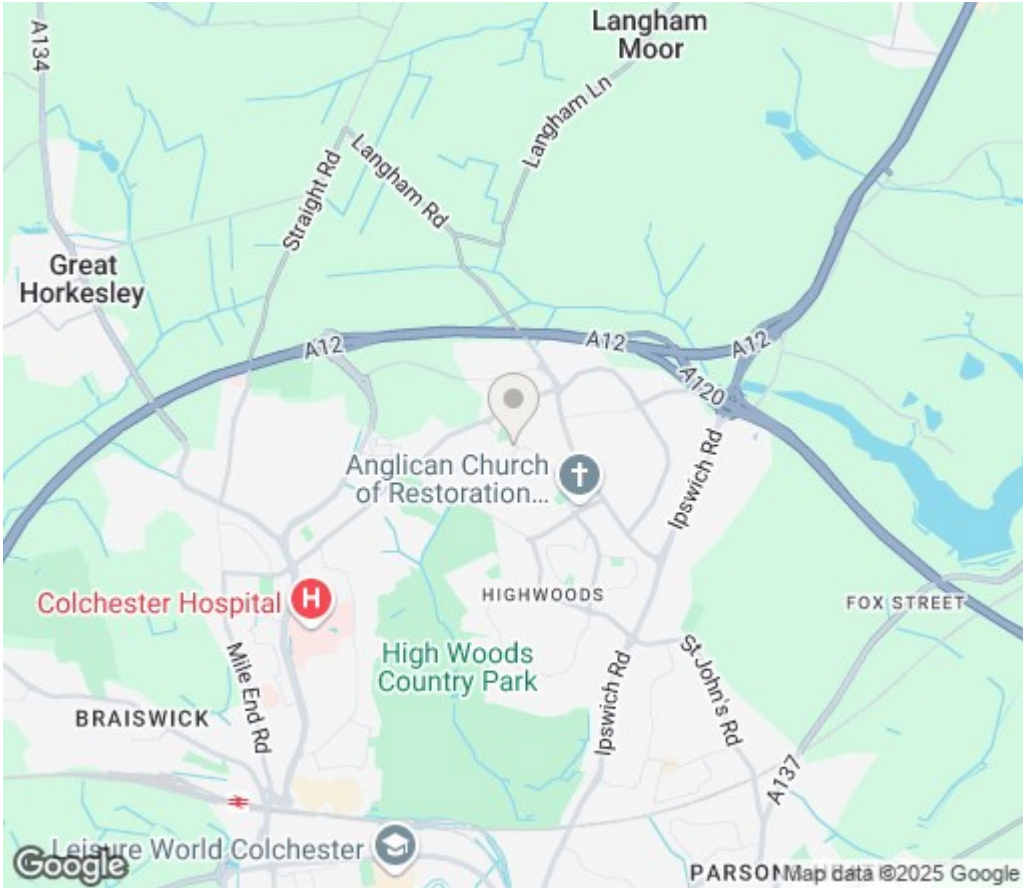

Energy Efficiency Rating

	Current	Potential
Very energy efficient - lower running costs		
(92 plus) A		
(81-91) B		83
(69-80) C	73	
(55-68) D		
(39-54) E		
(21-38) F		
(1-20) G		
Not energy efficient - higher running costs		
England & Wales	EU Directive 2002/91/EC 	

Agents Note: Whilst every care has been taken to prepare these particulars, they are for guidance purposes only. All measurements are approximate and are for general guidance purposes only and whilst every care has been taken to ensure their accuracy, they should not be relied upon.

oakheart

Oakheart Colchester

01206 803 308

colchester@oakheart.co.uk

2b Cotman Road, Colchester, Essex, CO3 4QJ