

Davis  
Lund

Dishforth  
Thirsk  
North Yorkshire  
YO7 3JU  
Guide Price £295,000





## Accommodation

A delightful village cottage, revealing a spacious and beautifully presented interior, following a recent full renovation. The extended property is tucked away, offering a quiet setting away from main roads and benefitting from good size gardens and a substantial stone built outbuilding.

The property has just undergone a full programme of renovations, including a stylish kitchen, substantial plumbing works and new electrics, fresh décor and new flooring throughout. The extended cottage now offers a light and airy interior, which is ready to move into.

On the ground floor, the main entrance door leads into the living room, with exposed ceiling beams, understairs storage and a gas stove. The revamped kitchen/diner offers a range of modern fitted units and houses the new gas central heating boiler, whilst a pantry cupboard provides storage. The glazed porch adds further storage, whilst being ideal for village life, especially for purchasers with dogs and children. The inner hallway offers stairs to the first floor and access to the house bathroom, fitted with a white suite including a bath with glazed screen and shower over. To the first floor there is a landing with loft access, plus three light and airy bedrooms.

Externally, gated access is available from the street, leading up to the front of the house. The rear garden is a good size, mainly laid to lawn and enclosed by fence and wall boundaries, whilst the outbuilding provides handy storage (ideal for bikes) and gives scope for conversion, subject to necessary consents.


The house offers ease of access to local transport links, including the A1(M) and A19, whilst also being a short drive from both Thirsk and Ripon. Dishforth itself boasts a number of amenities, including two public houses, a primary school, part time post office, village hall and children's play area.

Properties of this quality are rare to market, especially in such a sought after village and an early viewing is advised on this hidden gem, which is offered for sale with no onward chain.






## Floorplan

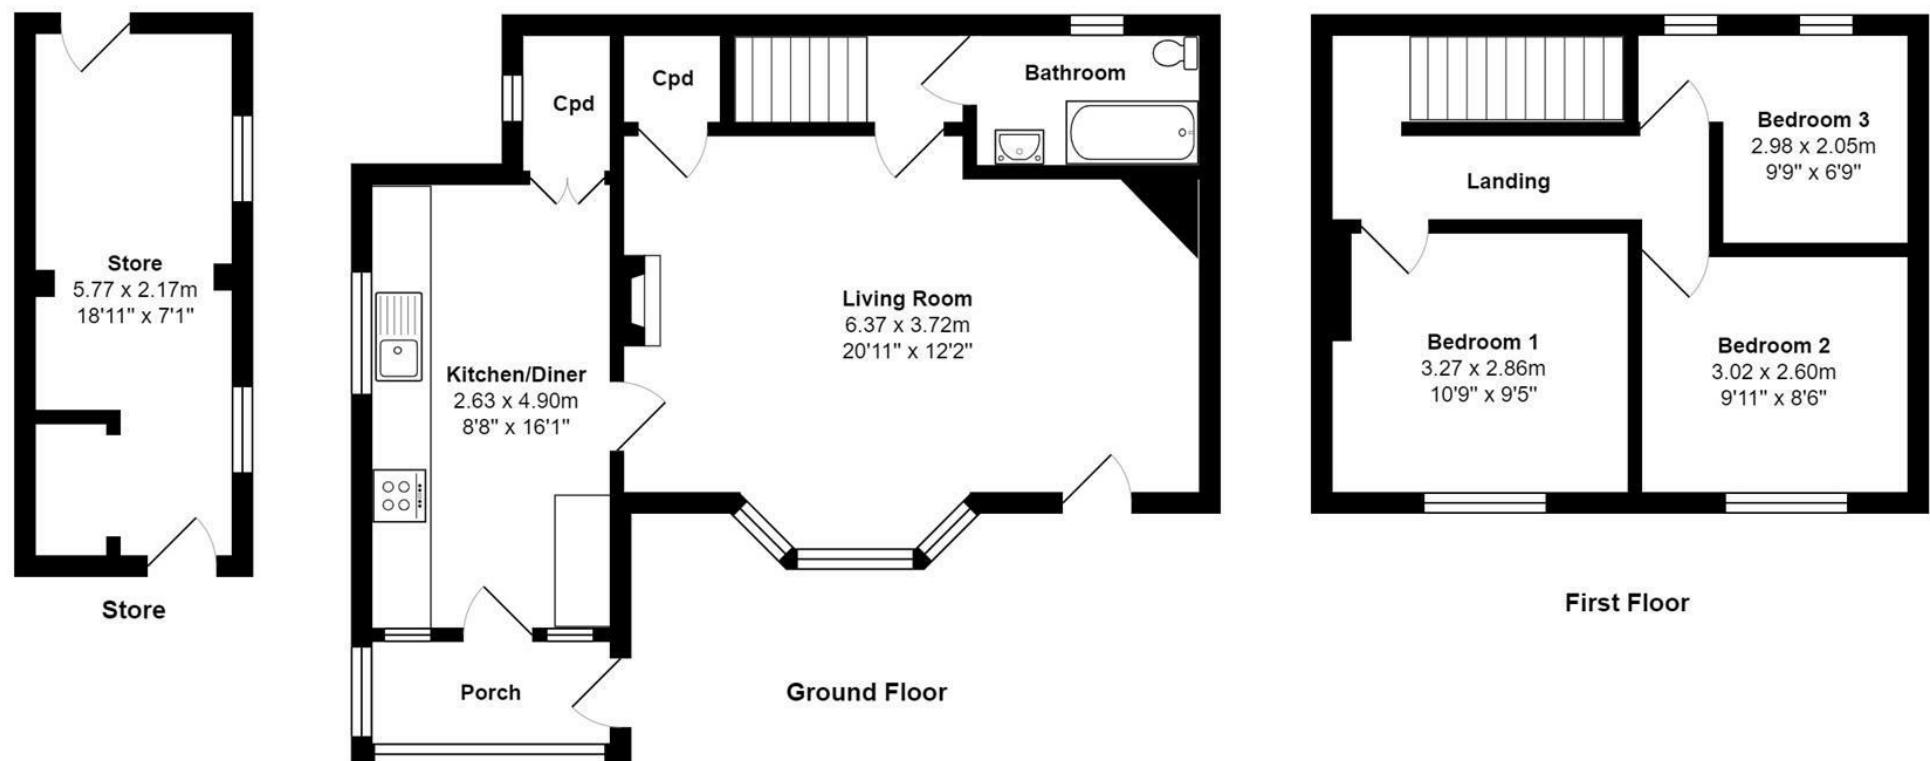



## EPC

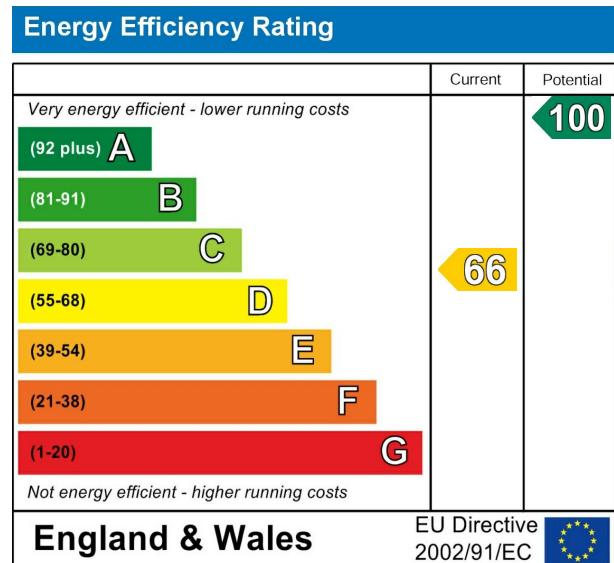

**VIEWING BY APPOINTMENT ONLY - 01845 421010 - [sales@davislund.co.uk](mailto:sales@davislund.co.uk) - [www.davislund.co.uk](http://www.davislund.co.uk)**

**MONEY LAUNDERING REGULATIONS 2003** - Intending purchasers will be asked to produce identification and proof of financial status when an offer is received. We would ask for your co-operation in order that there will be no delay in agreeing the sale.

Davis & Lund Ltd trading as Davis & Lund, registered office: 5a Kirkgate, Ripon, HG4 1PA. Registered in England No 10034416. Registered for VAT No 243 2008 51

Davis & Lund Ltd have prepared these property details on the seller's behalf. Davis & Lund Ltd have taken reasonable steps to check the content, but no information should be taken as a statement of fact. All measurements are approximate and should be taken as a guide, potential purchasers should satisfy themselves as to the accuracy. Floorplans are produced as a guide and they are not to scale. All fixtures and fittings are not included in the sale, unless stated. Heating systems, electrics, services and appliances have not been tested and no warranty is given to their working order

