

Davis
Lund

Baldersby
Thirsk
North Yorkshire
YO7 4PE
Guide Price £995,000





Accommodation

A substantial and impressive detached village property, revealing expansive four bedroom accommodation and further attached annexe, all situated on a generous established plot of over an acre, including the attached paddock.

The meticulously maintained interior retains many character features and the accommodation has been sympathetically upgraded over the years, whilst care has been taken to retain the property's obvious charm. The house is as flexible as it is spacious, with six reception rooms and being sure to suit a range of purchasers, not least growing families. The annexe also means the house is sure to be of interest to buyers wishing to incorporate a relative requiring single floor living, whilst there is the scope to further develop the outbuildings, subject to necessary consents.

Occupying a picturesque setting in the ever-popular village of Baldersby and being ideally situated for access to both Thirsk and Ripon, the property offers ease of access to shops and amenities, whilst transport links are readily available, including the A1, A19 and Thirsk train station being just a short drive away, making the location ideal for commuters.

The main entrance door leads into a spacious tiled entrance hall, with stairs rising to the first floor. There is a living room with wood burning stove and a beautiful oak framed garden room beyond, again offering a wood burning stove and fitted with a solid roof, for all year-round use. The accommodation continues with a cosy snug, family room with wood burner, dining room with access to the rear garden and the breakfast/kitchen, a lovely light and airy space with a pitched ceiling and exposed beams. The kitchen offers a flagstone floor and comes fitted with a range of quality units, incorporating integrated appliances and a range cooker. A study, utility room and WC complete the downstairs layout. To the first floor there is a landing, three substantial double bedrooms with fitted storage, the house bathroom fitted with a white suite and a further modern shower room. A further staircase leads to the top floor room, a substantial open space with exposed beams and offering endless potential, again subject to necessary consents.


Externally the property is tucked away from the road, offering a peaceful setting and accessed via a gravelled driveway. There is vehicle parking for numerous vehicles and access to the large garage, car port and substantial further outside storage. There are wrap around established lawned gardens, stocked with an array of plants, shrubs and trees, whilst also affording a high level of privacy. Gated access is also available to the attached paddock, backing onto open countryside and making the most of the fabulous countryside views.

Properties of this size and quality are rare to market and early viewing is advised on this stunning Grade II Listed home.






Floorplan

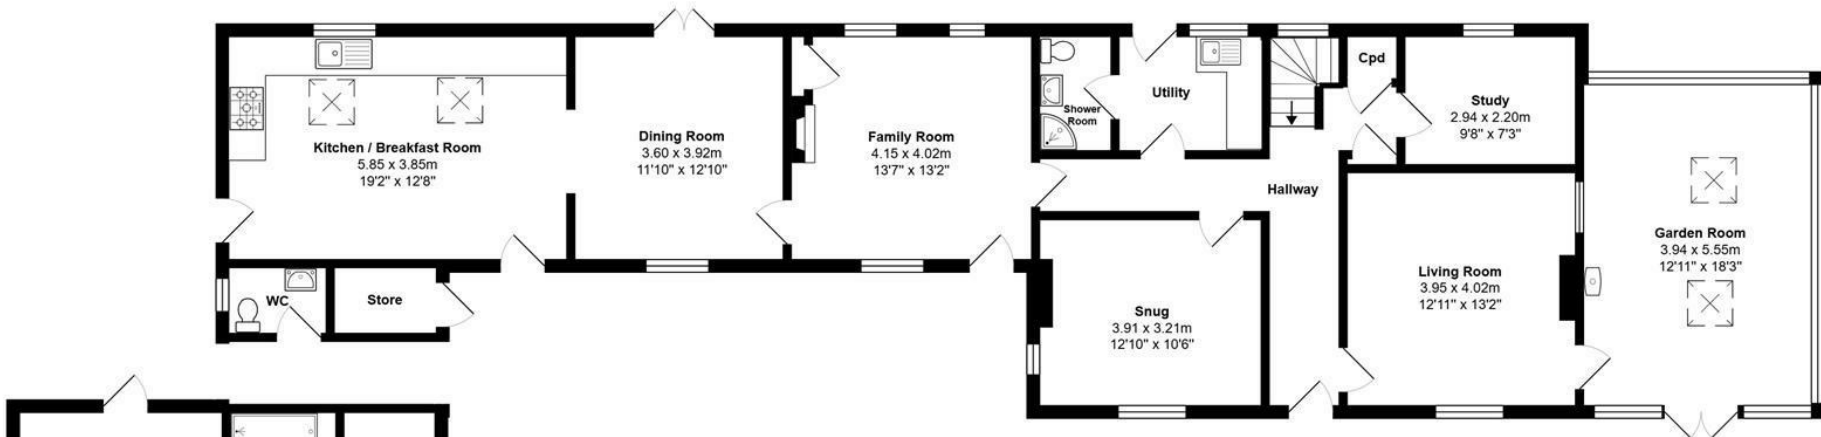


Ground Floor



Outbuildings

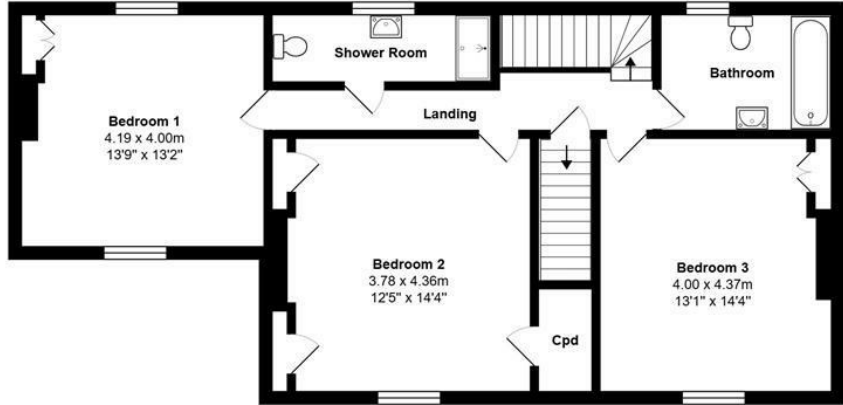


First Floor

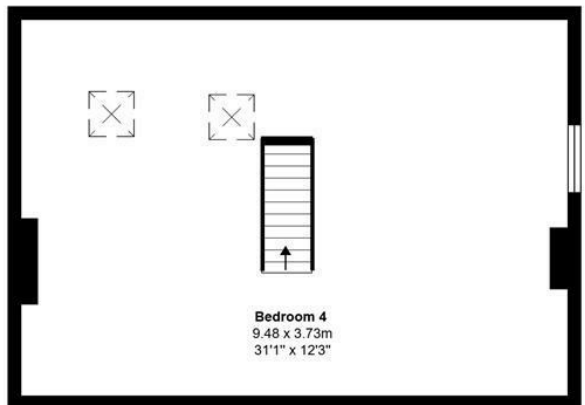

Second Floor



EPC

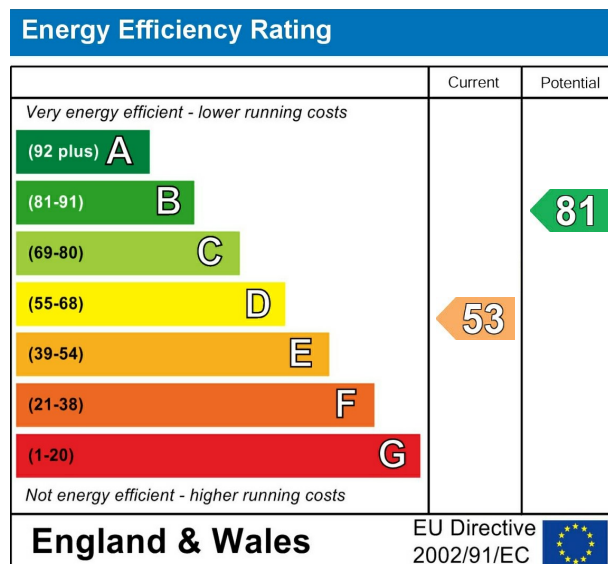

VIEWING BY APPOINTMENT ONLY - 01845 421010 - sales@davislund.co.uk - www.davislund.co.uk

MONEY LAUNDERING REGULATIONS 2003 - Intending purchasers will be asked to produce identification and proof of financial status when an offer is received. We would ask for your co-operation in order that there will be no delay in agreeing the sale.

Davis & Lund Ltd trading as Davis & Lund, registered office: 5a Kirkgate, Ripon, HG4 1PA. Registered in England No 10034416. Registered for VAT No 243 2008 51

Davis & Lund Ltd have prepared these property details on the seller's behalf. Davis & Lund Ltd have taken reasonable steps to check the content, but no information should be taken as a statement of fact. All measurements are approximate and should be taken as a guide, potential purchasers should satisfy themselves as to the accuracy. Floorplans are produced as a guide and they are not to scale. All fixtures and fittings are not included in the sale, unless stated. Heating systems, electrics, services and appliances have not been tested and no warranty is given to their working order

