

Davis
Lund

32 Hollin Barn
Thirsk
North Yorkshire
YO72ER
£102,000





Accommodation

A beautiful two-bedroom lodge, situated in a prime spot on a tranquil lodge park near Thirsk enjoying stunning open views. The newly-constructed lodge sits on this meticulously maintained park, surrounded by well-kept gardens.

The lodge reveals a lovely modern and immaculately presented interior. A large, decked balcony to the front of the lodge makes the most of the glorious countryside views towards Sutton Bank, accessed through double doors from the living room and making an ideal entertaining space.

Internally, the lodge offers a large open plan living and dining space, plus a stylish fitted kitchen, coming fully equipped with a range of integrated appliances. Through the inner hallway, there is main bedroom with fitted wardrobes and ensuite shower room, second twin bedroom with fitted storage, stylish shower room with a white suite and separate utility room.


Externally, the property has an allocated parking space and onlooks beautiful greenery. The park home benefits from double-glazing throughout and a 12 month holiday home license in place.

An internal inspection is required to appreciate this beautifully finished holiday home and serene surroundings. Please contact us for full details of site fees, charges etc.





Floorplan

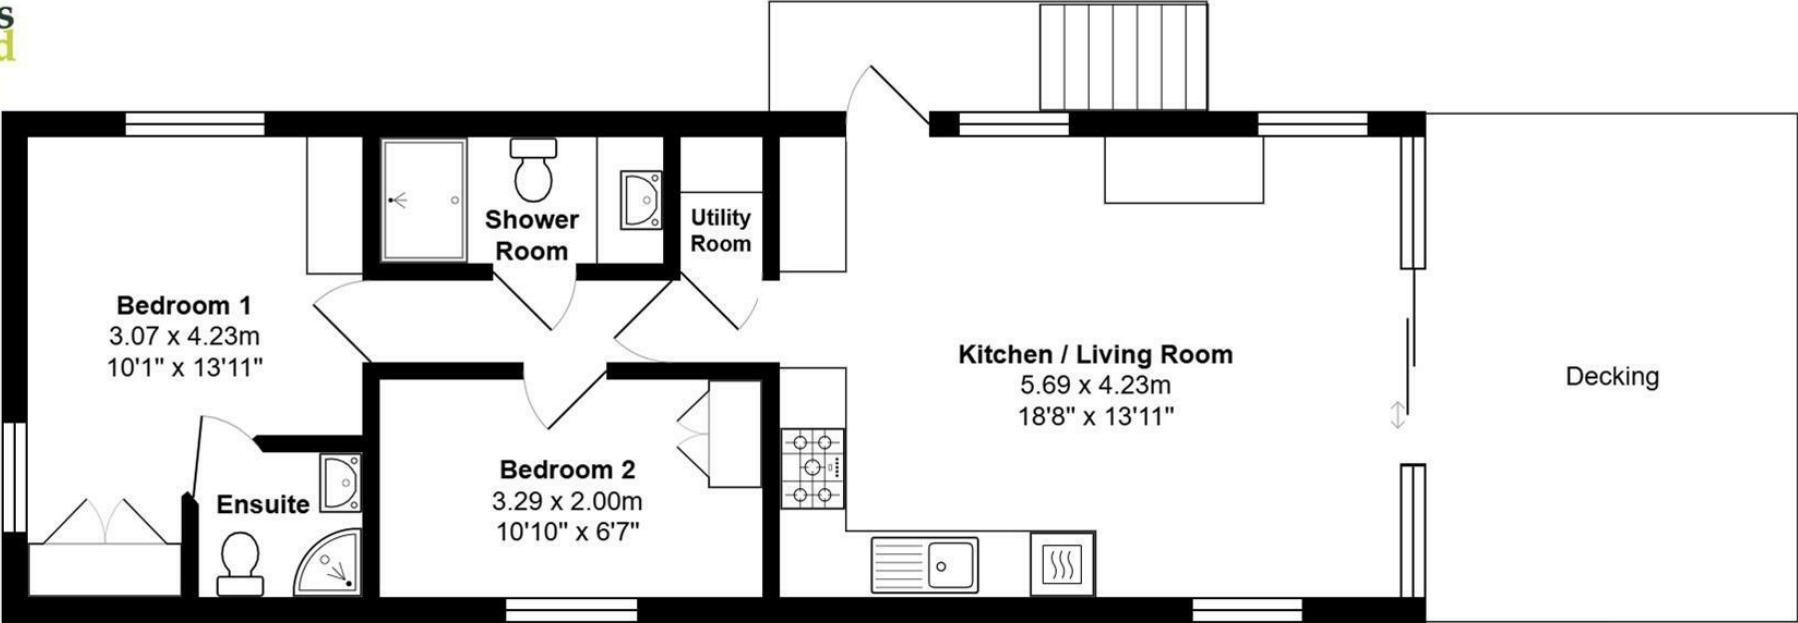



VIEWING BY APPOINTMENT ONLY - 01845 421010 - sales@davislund.co.uk - www.davislund.co.uk

MONEY LAUNDERING REGULATIONS 2003 - Intending purchasers will be asked to produce identification and proof of financial status when an offer is received. We would ask for your co-operation in order that there will be no delay in agreeing the sale.

Davis & Lund Ltd trading as Davis & Lund, registered office: 5a Kirkgate, Ripon, HG4 1PA. Registered in England No 10034416. Registered for VAT No 243 2008 51

Davis & Lund Ltd have prepared these property details on the seller's behalf. Davis & Lund Ltd have taken reasonable steps to check the content, but no information should be taken as a statement of fact. All measurements are approximate and should be taken as a guide, potential purchasers should satisfy themselves as to the accuracy. Floorplans are produced as a guide and they are not to scale. All fixtures and fittings are not included in the sale, unless stated. Heating systems, electrics, services and appliances have not been tested and no warranty is given to their working order

