



The Ridings, East Preston


Freehold

Stunning six-bedroom home rebuilt to exacting standards on the Willowhayne Estate • Three spacious floors including multiple reception rooms and flexible living areas • Luxury kitchen-dining room with garden access and separate utility room • Three en-suite bedrooms, stylish bathrooms, and high-quality internal finishes throughout • Large rear garden, double garage, and gated driveway in a prime coastal setting

Cooper Adams

Tucked away on the private and highly regarded Willowhayne Estate in East Preston, this beautifully rebuilt six-bedroom residence is almost ready to welcome its next owner. Moments from the beach, this stunning home offers a rare blend of peace, space and exclusivity. Every inch has been thoughtfully redesigned and rebuilt, offering an exceptional lifestyle in one of the south coast's most desirable locations. Inside, you'll find expansive living spaces, a high-spec kitchen-dining area, multiple reception rooms and a versatile layout across three floors. The finish will be premium throughout, with luxury bathrooms, energy-efficient heating, stylish lighting and quality flooring. Outside, there's a private landscaped garden, double garage and ample parking – all behind the privacy of mature hedging and gated access. People love Willowhayne for its privacy, peaceful surroundings, and strong sense of community. With the sea just a short stroll away, and local shops and cafes nearby, this home offers the perfect mix of coastal calm and convenience.



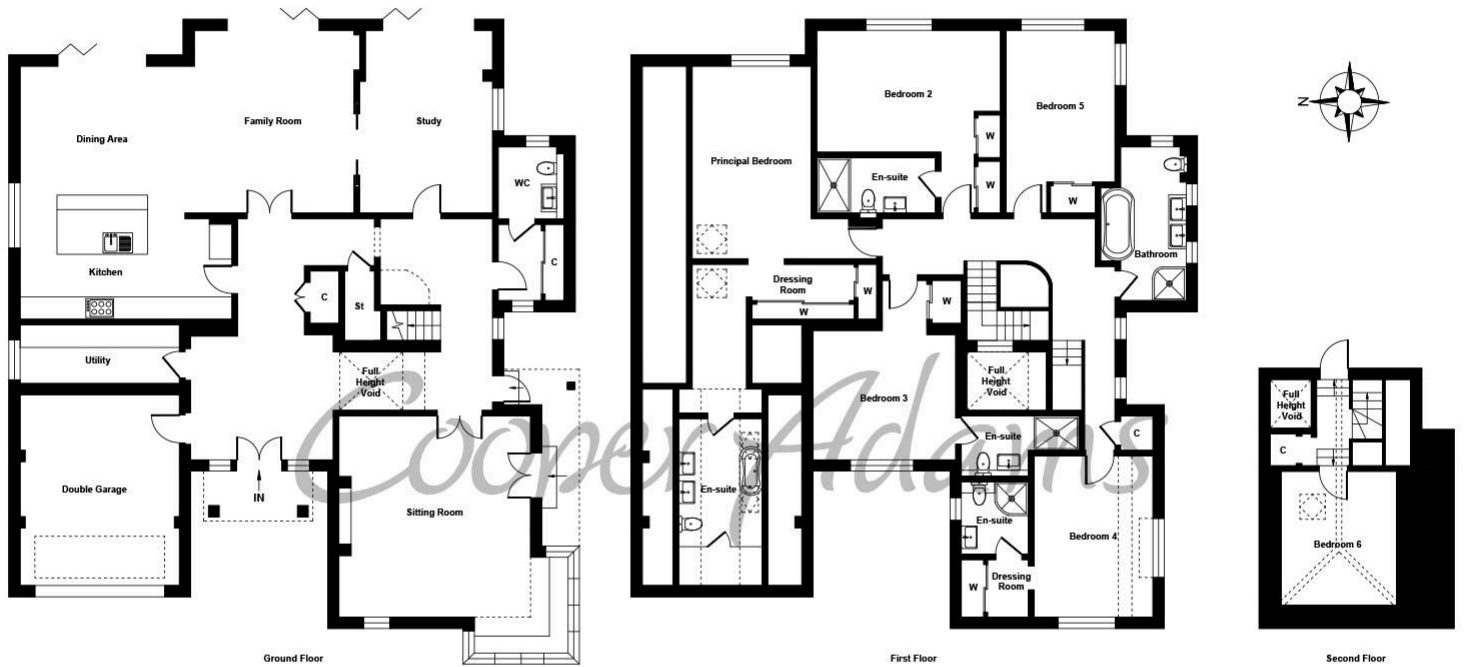

The Ridings East Preston, West Sussex, BN16 2TW

Illustration for identification purposes only, measurements are approximate, not to scale

Copyright © Cooper Adams



You can include any text here. The text can be modified upon generating your brochure.

Material Information includes important facts that may affect a buyer's decision to view or buy, such as tenure, restrictions, utilities, construction, and other key details. Full information for this property is available at www.cooper-adams.com. We may offer buyer services and receive referral benefits – details on request. All content is copyright Cooper Adams. Details and floor plans are for guidance only and don't form part of any contract. Measurements are maximums including bays and alcoves. Floor plan sizes are approximate. Images, maps and plans are not to scale. Appliances/services not tested. Cooper Adams Estates Ltd, Bishopstone. Reg No: 07127482. VAT No: 982847172.

Lettings | Sales | Free valuations | Land & New Homes | Mortgages

FULL DETAILS OF THE MATERIAL INFORMATION ARE ON OUR WEBSITE - VIEWING STRICTLY BY APPOINTMENT WITH COOPER ADAMS

FOR MORE PHOTOS AND TO BOOK A VIEWING VISIT OUR WEBSITE - Tel: 01903 791 792 - www.cooper-adams.com