


Scale Bar

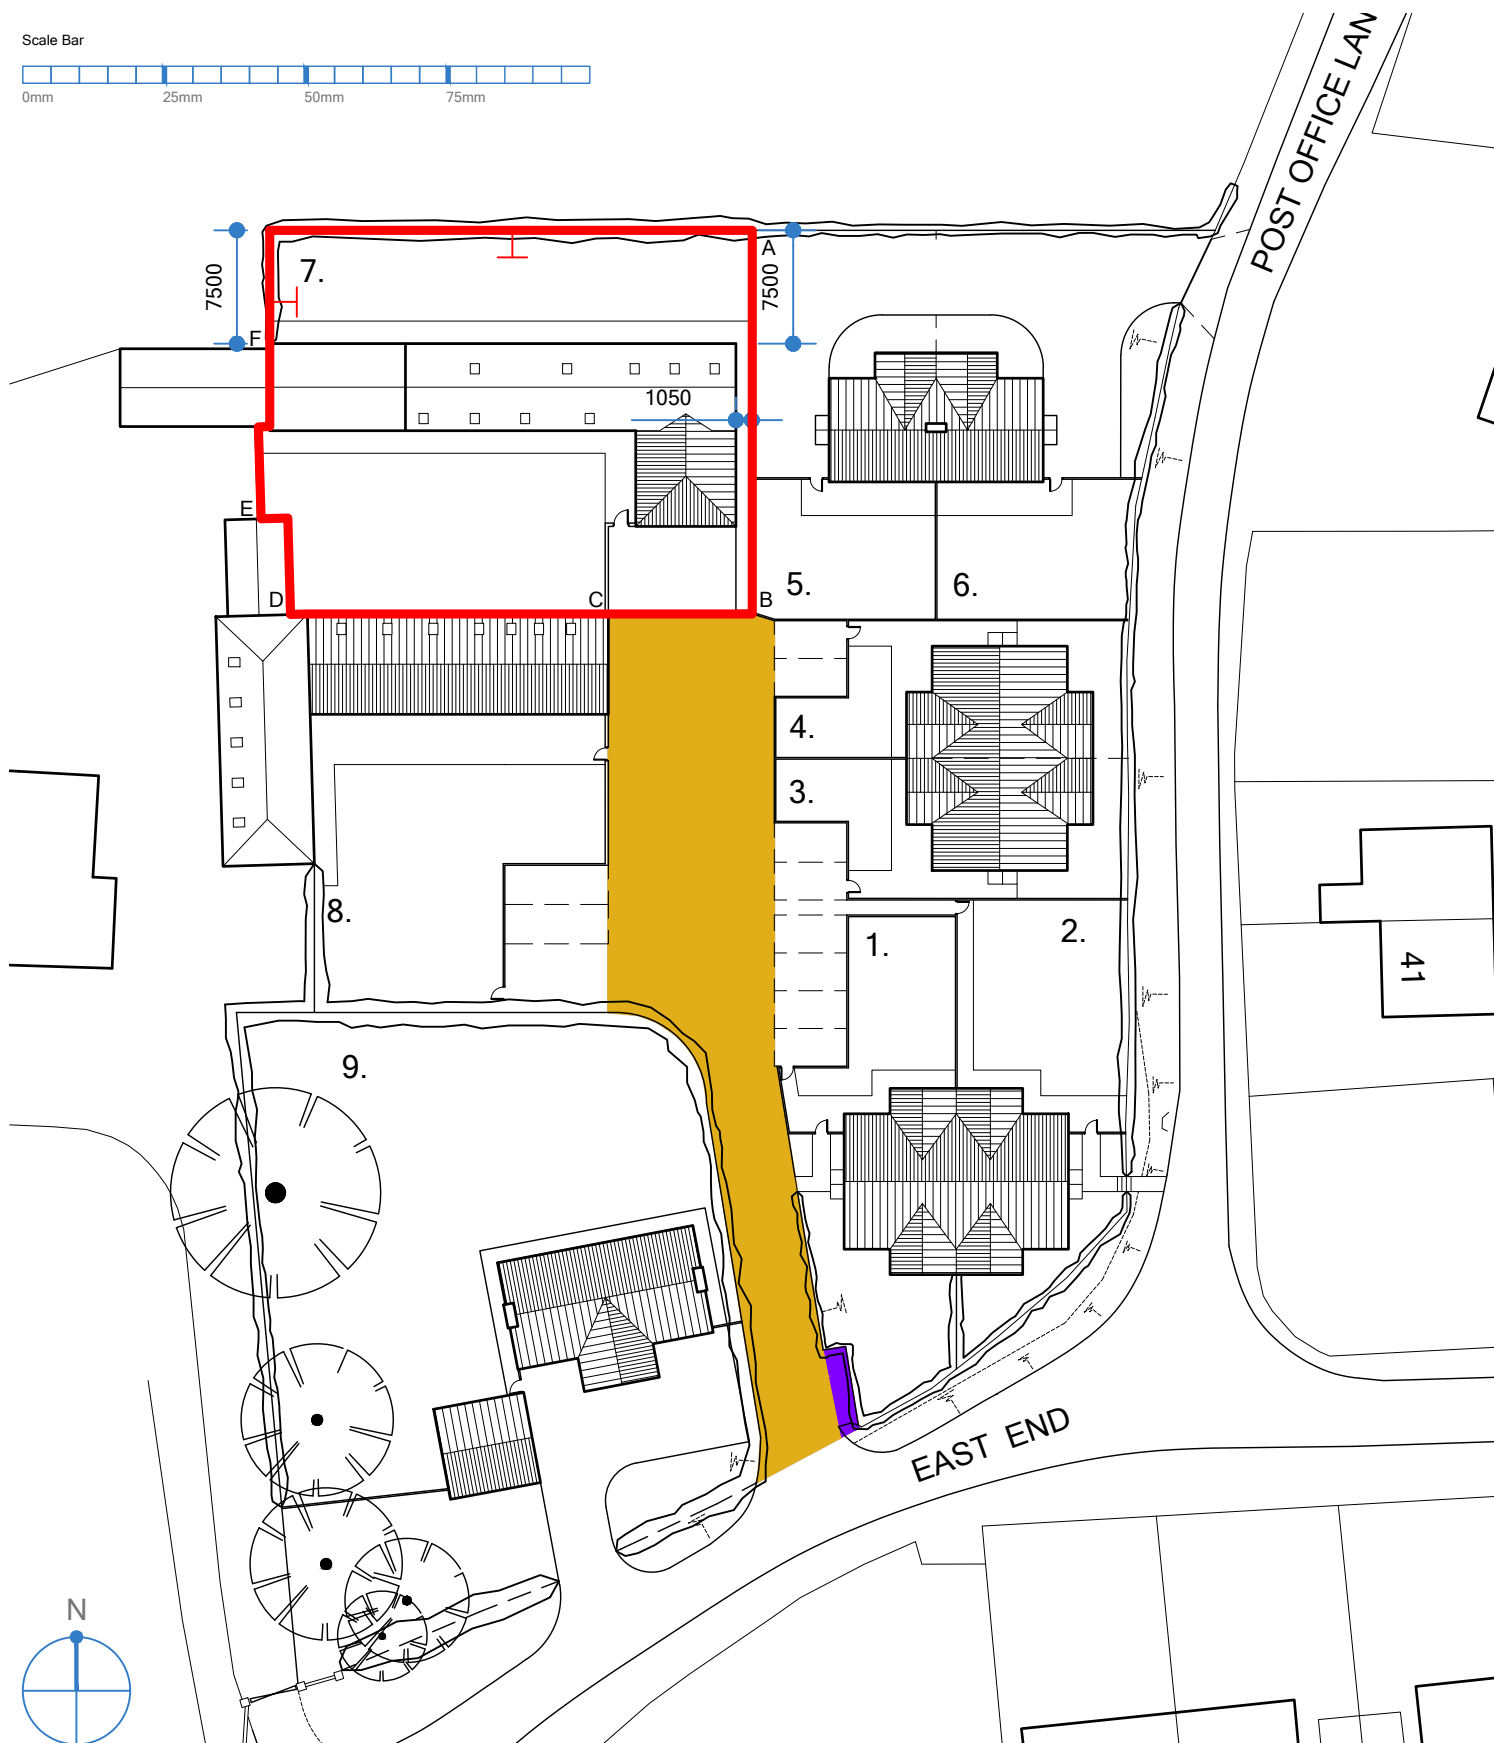

Ross Davy Associates

Pelham House, 1 Grosvenor Street,
Grimsby, N.E.Lincolnshire, DN32 0QH

Tel: 01472 347956
Email: design@rossdavyltd.co.uk
Web: www.rossdavyltd.co.uk

Project

Manor Farm,
Kirmington
North Lincolnshire

Drawing Title

Legal Plans - Plot 7

Drawn

MD/hjs

Scale

1:500

Date

Nov 20

Size

A4

Drawing No.

RD:4116 - 15C