



Queen's Gate, South Kensington SW7

London



£1,300,000



Queen's Gate

South Kensington, SW7

Located at the front of this substantial Norman Shaw designed red brick period building (with a grand main entrance and ornate painted hall ceiling), is this spacious two bedroom first floor apartment with a west facing balcony.

Offering excellent ceiling height, large room proportions and wonderful westerly light, this well presented flat is superbly located for access to central London. In addition, the building has been comprehensively updated (externally) and the lift has been completely renovated.

- First floor with high ceilings
- West facing balcony
- Historic building
- Moments from Kensington Gardens
- Close to Imperial College





Queen's Gate

South Kensington, SW7

Located at the north east end of Queen's Gate, moments from the iconic Albert Hall and the beautiful gates of Kensington Gardens, this property is perfectly located for all the local amenities of Kensington, Knightsbridge and South Kensington as well as the wide open space of Hyde Park


Council Tax band: H

Tenure: Share of Freehold

EPC Energy Efficiency Rating: D

EPC Environmental Impact Rating: D

Queens Gate, SW7

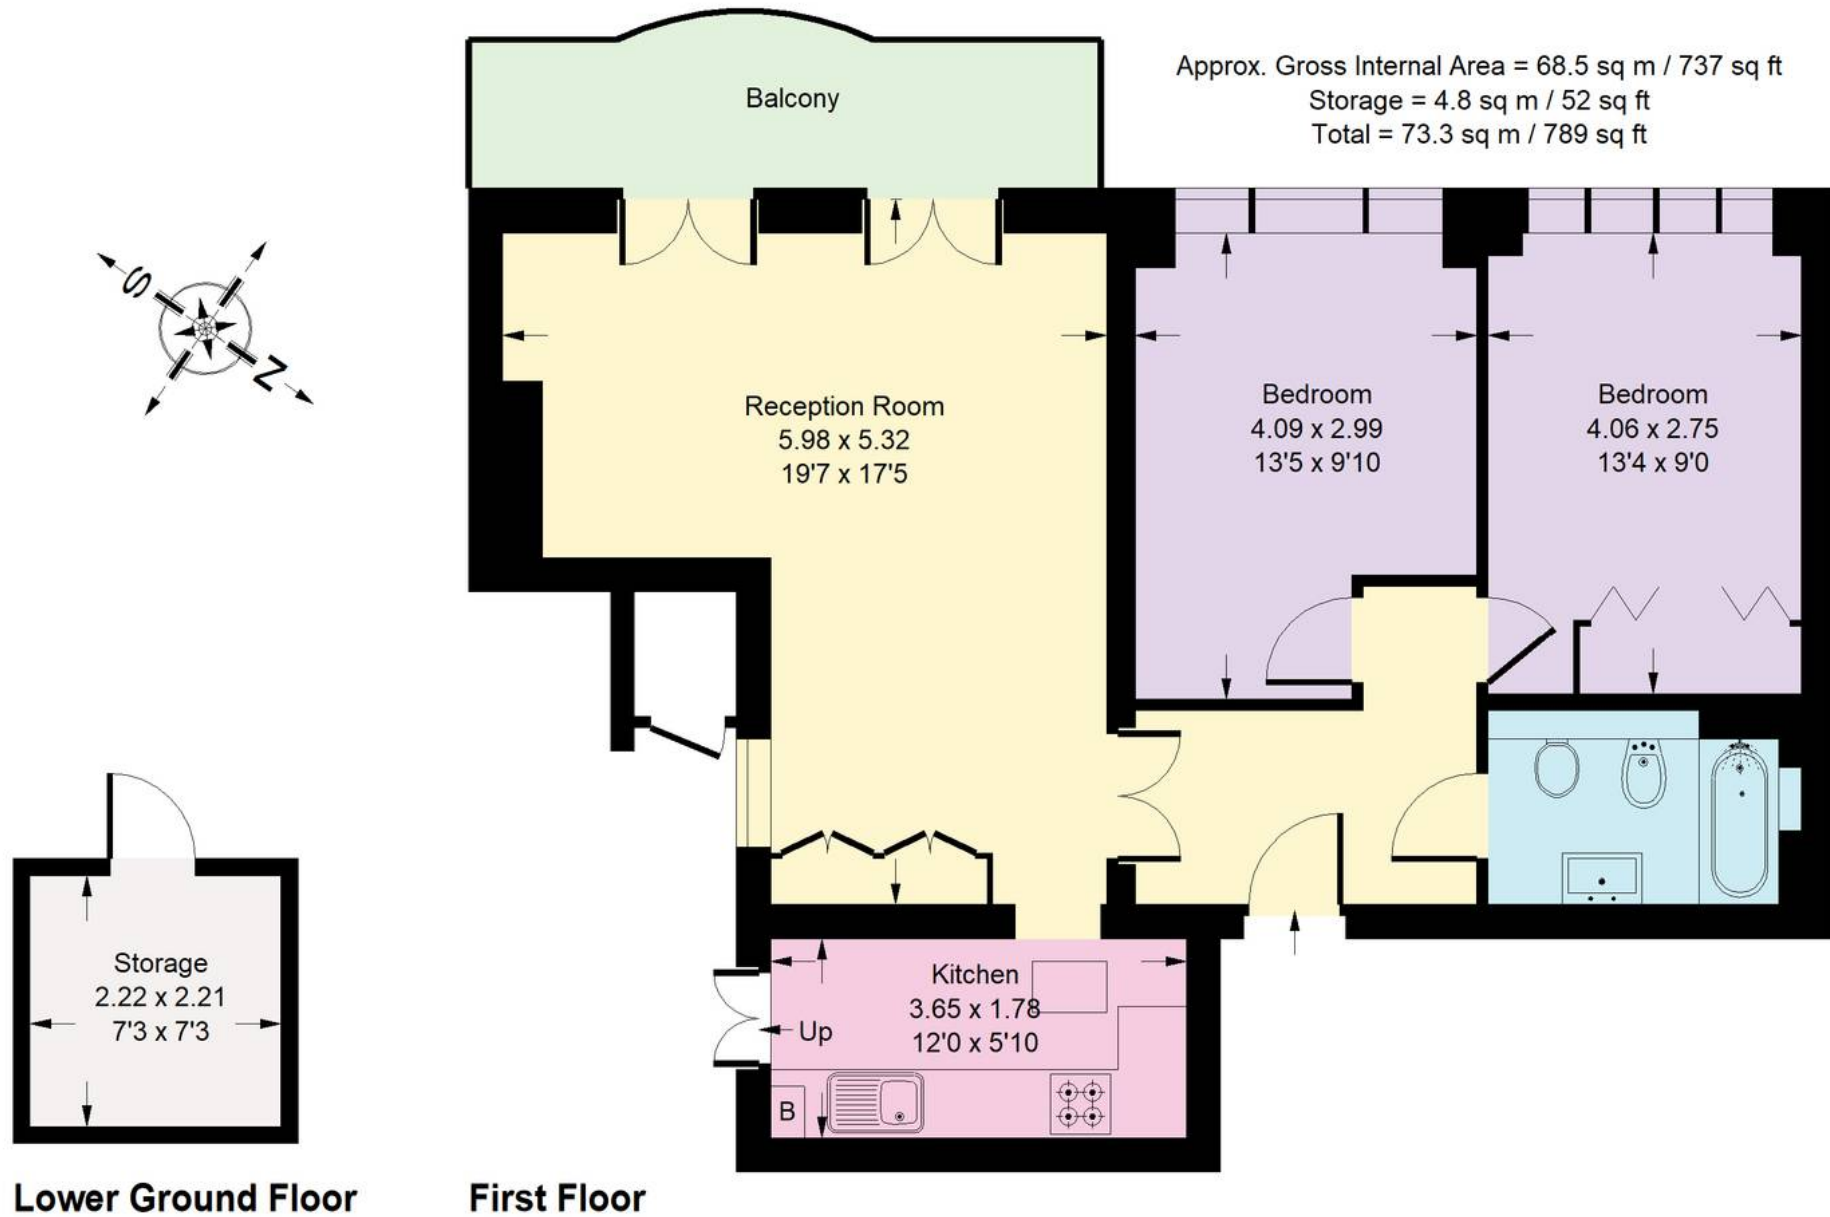

Whilst every attempt has been made to ensure the accuracy of the floor plan, measurements are approximate and not to scale.

No guarantee is given on the total square footage of the property quoted on the plan. Figures given are for guidance.

Plan is for illustration purposes only, not to be used for valuations.



Rigby & Marchant

Westbourne Studios, London - W10

020 7221 7210

sales@rigbyandmarchant.co.uk

www.rigbyandmarchant.co.uk/

