



Marylands Road,
Maida Vale, W9



£3,000,000



A stunning, beautifully refurbished family house spanning approximately 2735 square feet. Wonderful open plan living spaces and a spectacular 42 foot private garden. The current owners have finished to the house to an exceptionally high standard.

- Freehold victorian townhouse
- 4 bedrooms & 3 bathrooms
- Elegantly refurbished
- Large family kitchen opening onto 42 ft south facing garden



Positioned on Marylands Road, a quiet residential street, within half a mile of Paddington recreational Park and excellent transport.

Council Tax band: H

Tenure: Freehold











Marylands Road, W9


Approx. Gross Internal Area
254.1 sq m / 2735 sq ft

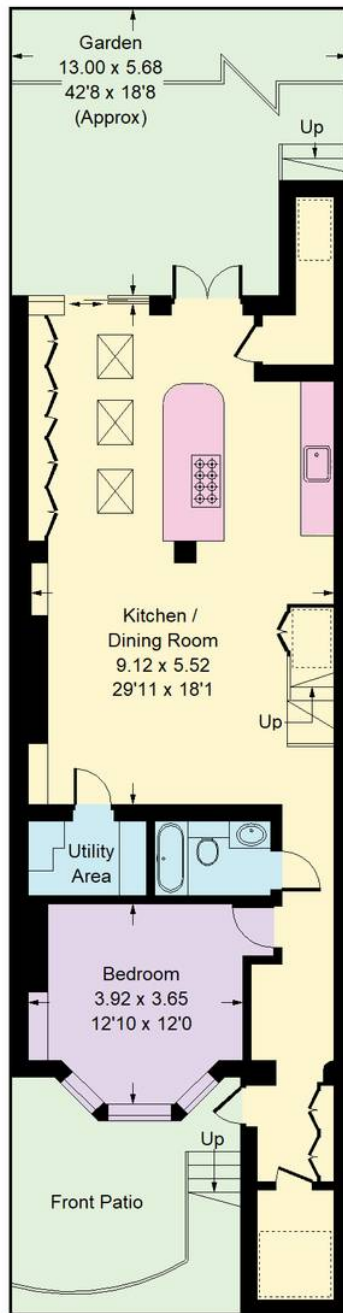


Lower Ground Floor

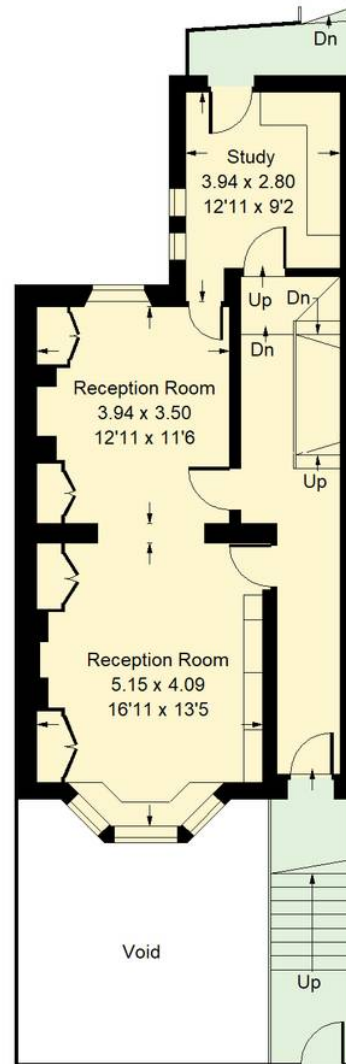

Raised Ground Floor

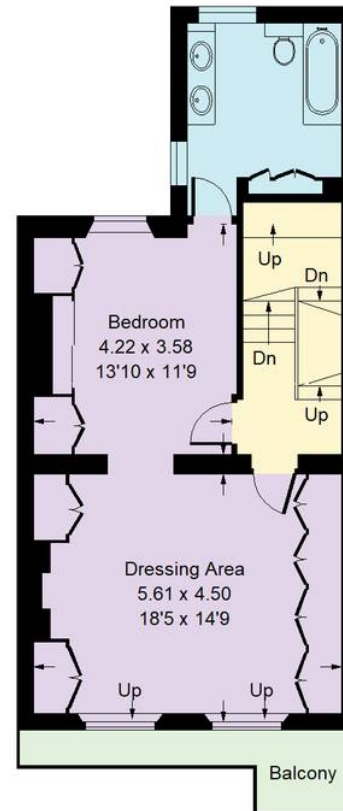


First Floor

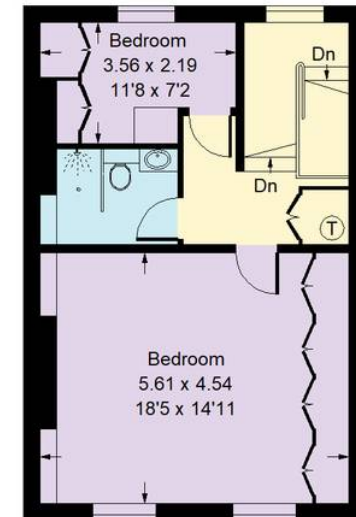

Second Floor

= Reduced headroom below 1.5 m / 5'0

Whilst every attempt has been made to ensure the accuracy of the floor plan, measurements are approximate and not to scale.
No guarantee is given on the total square footage of the property quoted on the plan. Figures given are for guidance.
Plan is for illustration purposes only, not to be used for valuations.

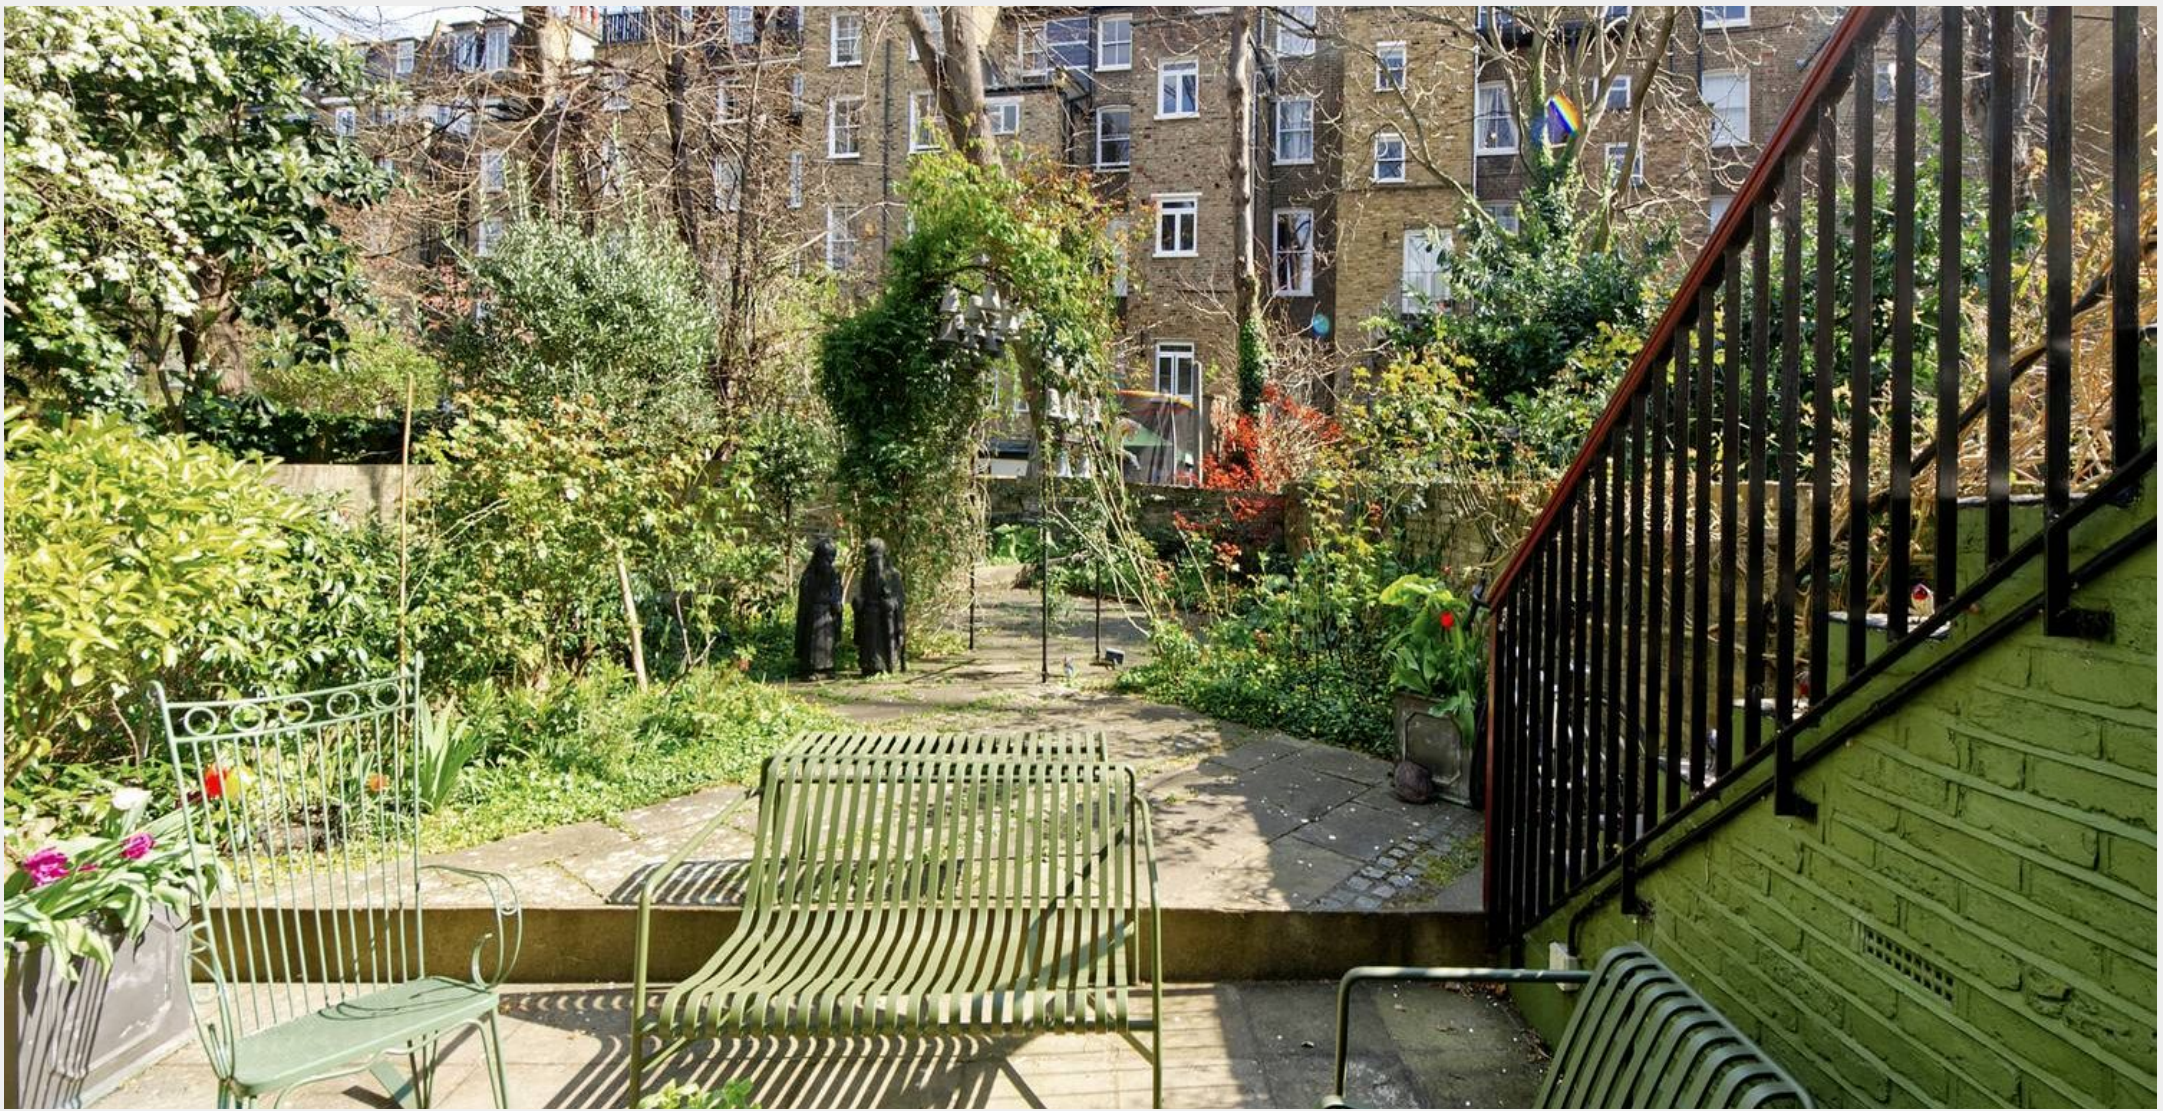

Rigby & Marchant

115 Westbourne Studios 242 Acklam Road, London - W10 5JJ

020 7221 7210

sales@rigbyandmarchant.co.uk

www.rigbyandmarchant.co.uk/

