



26 PRINCES CLOSE, ANSTEY, LEICESTER, LE7
7EG

ASKING PRICE
£450,000

26 PRINCES CLOSE, ANSTEY, LEICESTER, LE7 7EG

£450,000 FREEHOLD



ENTRANCE HALL

11'5 x 5'11

Having a radiator, power points, spot lighting, stairs leading to the first floor landing and door to:

KITCHEN

14'4 x 8'9

Having a range of wall and base units with work surfaces, sink with mixer tap and double basin, range oven with extractor fan, island with breakfast bar, power points, windows to the rear aspect, door to the Utility then the Kitchen area opens through to:

LOUNGE/DINING AREA

21'2 x 10'9

Benefiting from a window to the front aspect, radiator, fire, power points, TV point, patio doors to the rear aspect and door to:

LIVING ROOM

15'6 x 11'1

Having a window to the front aspect, radiator, power points, TV point, Window and door to:

CONSERVATORY

10'5 x 9'7

Benefiting from windows to the side and rear aspects, power points and patio doors to the rear garden.

UTILITY

With a range of wall and base units with work surfaces, plumbing for washing machine, power points, radiator, doors to the Garage and:

WC

Comprising a low level WC, Wash hand basin, Window to the rear aspect and Complimentary tiling.

FIRST FLOOR LANDING

Having doors to:

PRIMARY BEDROOM

10'8 x 9'1

Benefiting from a window to the front aspect, radiator, power points, TV point and access through to:

DRESSING ROOM

9'2 x 5'10

Having fitted wardrobes, dresser, power points and a door to:

EN-SUITE

Comprising a low level WC, Wash hand basin, Walk in Shower, Complimentary tiling, Heated towel rail and a Window to the rear aspect.

SECOND BEDROOM

10'11 x 10'10 maximum

With a window to the front aspect, radiator, power points, TV point and fitted wardrobes.

BEDROOM

10'11 x 9'11 maximum

With a window to the rear aspect, fitted wardrobes, radiator and power points.

BEDROOM

10' - 7' x 8'11 - 5'11

Benefiting from a window to the rear aspect, radiator, loft access and power points.

BATHROOM

Comprising a low level WC, Wash hand basin, Bath with Shower over, Complimentary tiling, Heated towel rail and Window to the front aspect.



LOFT SPACE

The vendor has advised the loft is boarded and power point.

REAR GARDEN

A landscaped, eye-catching garden with decked seating and patio area, BBQ station, mainly laid to lawn area, shed and raised borders home to a variety of shrubs and plants.

PARKING

From the front there is ample brick paved off road parking ,leading to:

GARAGE

13'5 x 9'4

Benefiting from an electric door and the facilities of power and lighting.

ANSTEY VILLAGE

Situated just off the A46 Leicester Western By-Pass which allows for a quick and easy access to the M1 at junction 21a, whilst further north is the A52 to both Nottingham and Grantham. Regular bus services run into Leicester where there is a Main Line railway station. Trains to London (St. Pancras) take from one hour and the East Midlands International Airport is approximately 25 minutes drive away, traffic allowing.

Anstey is a Leicestershire village on the edge of the renowned Charnwood and National Forests with their many scenic country walks and golf courses. The village is situated north-west of Leicester's City centre which is just four miles away. Anstey still retains some of the charm of a traditional village but with easy access to major road routes. The village has a variety of different shops and services making it the commercial centre for surrounding smaller villages. A supermarket is close by and a number of independent, family run business including our office can be found as well as Post Office, Vets, restaurants and a couple of fast-food outlets. There is a regular bus service which operates to Leicester, Loughborough, Rothley, Cropston and Quorn. Football and cricket teams are within the village. Anstey also has a GP surgery, dentist and pubs. There are two primary schools (Latimer and Woolden Hill) plus The Martin High School for Secondary Education.

VIEWINGS

We always like any potential purchaser to follow our four steps

- 1) Read property description
- 2) Look at Floorplan
- 3) Watch our virtual viewing video
- 4) Please provide and assist proof of affordability

After these stages, we are happy to arrange a viewing suitable to both purchaser and vendor.

MEASUREMENTS & FLOORPLANS

Purchasers should note that if a floor plan is included within property particulars it is intended to show the relationship between rooms and does not reflect exact dimensions or indeed seek to exactly replicate the layout of the property. Floor plans are produced for guidance only and are not to scale. Every care has been taken to reflect the true dimensions of this property but they should be treated as approximate and for general guidance only.


MONEY LAUNDERING

In line with current money laundering regulations, prospective buyers will be asked to provide us with photo I.D. (e.g. Passport, driving licence, bus pass etc) and proof of address (e.g. Current utility bill, bank statement etc). We ask for your cooperation in this matter as this information will be required before a sale can be agreed.

1. MONEY LAUNDERING REGULATIONS: Intending purchasers will be asked to produce identification documentation at a later stage and we would ask for your co-operation in order that there will be no delay in agreeing the sale.
2. General: While we endeavour to make our sales particulars fair, accurate and reliable, they are only a general guide to the property and, accordingly, if there is any point which is of particular importance to you, please contact the office and we will be pleased to check the position for you, especially if you are contemplating travelling some distance to view the property.
3. The measurements indicated are supplied for guidance only and as such must be considered incorrect.



4. Services: Please note we have not tested the services or any of the equipment or appliances in this property, accordingly we strongly advise prospective buyers to commission their own survey or service reports before finalising their offer to purchase.
5. THESE PARTICULARS ARE ISSUED IN GOOD FAITH BUT DO NOT CONSTITUTE REPRESENTATIONS OF FACT OR FORM PART OF ANY OFFER OR CONTRACT. THE MATTERS REFERRED TO IN THESE PARTICULARS SHOULD BE INDEPENDENTLY VERIFIED BY PROSPECTIVE BUYERS OR TENANTS. JUDGE ESTATE AGENTS LIMITED NOR ANY OF ITS EMPLOYEES OR AGENTS HAS ANY AUTHORITY TO MAKE OR GIVE ANY REPRESENTATION OR WARRANTY WHATSOEVER IN RELATION TO THIS PROPERTY.

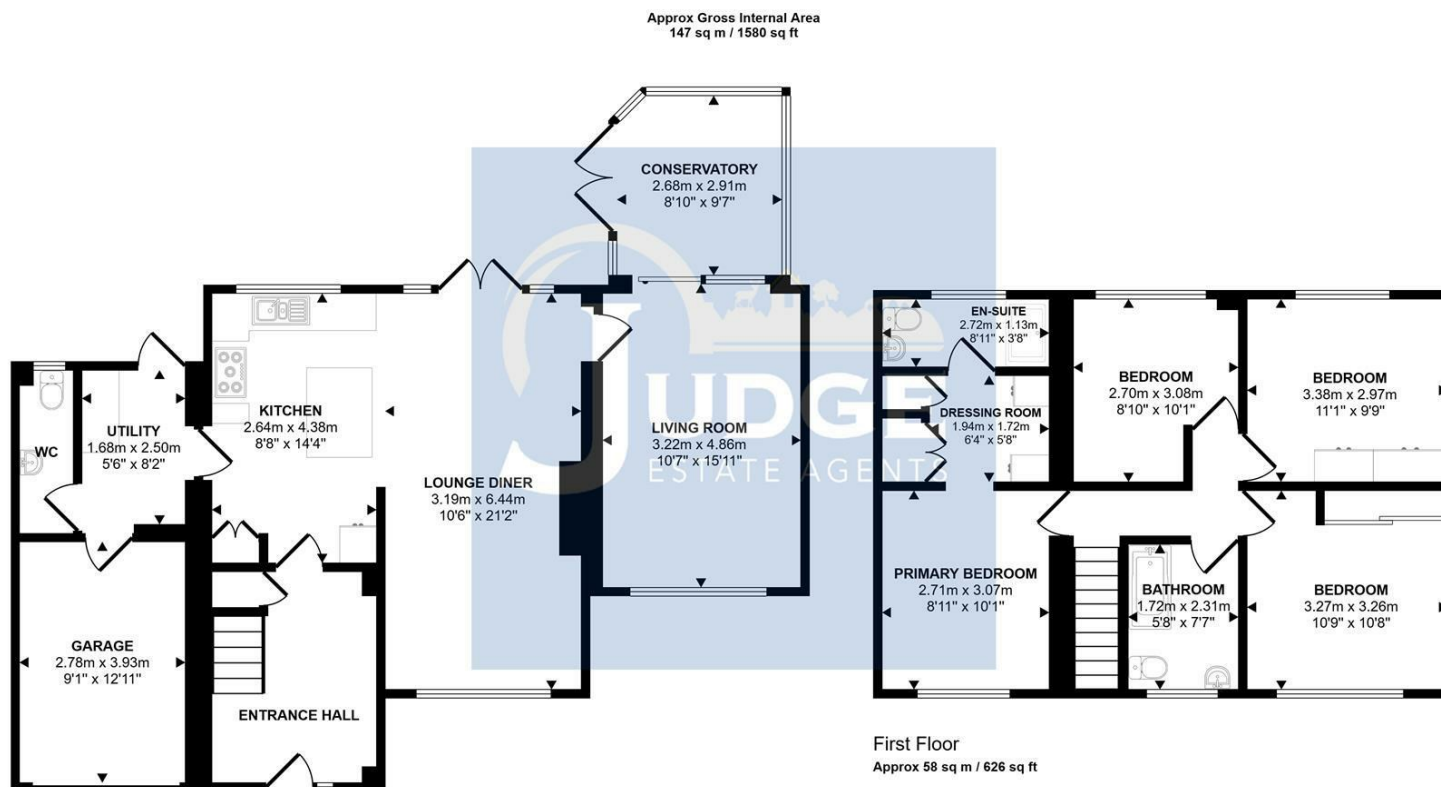

Ground Floor
Approx 89 sq m / 954 sq ft

This floorplan is only for illustrative purposes and is not to scale. Measurements of rooms, doors, windows, and any items are approximate and no responsibility is taken for any error, omission or mis-statement. Icons of items such as bathroom suites are representations only and may not look like the real items. Made with Made Snappy 360.

Viewings strictly by
appointment via Judge
Estate Agents

Contact


13 The Nook
Anstey
Leicester
Leicestershire
LE7 7AZ

sales@judgeestateagents.co.uk

Office Hours
Monday - Friday 9am-5pm
Saturday - 10am - 2pm

0116 236 7000

rightmove    

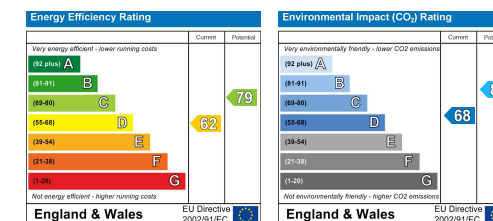

WE ARE NOT ONLY YOUR LOCAL ESTATE AGENT, WE ARE ALSO YOUR NEIGHBOUR

PROUD TO SELL HOMES IN THE VILLAGES WE LIVE IN AND LOVE

