



17a School Street, Markinch

£195,000 Freehold

EXTENDED DETACHED COTTAGE • TWO DOUBLE BEDROOMS • BREAKFASTING KITCHEN • AVAILABLE NOW! • DG- GCH
- EPC D • CONSERVATORY • ENCLOSED GARDEN • 4 PIECE BATHROOM/WCC • LOUNGE/ DINING ROOM



home sweet home
estate agents
your local property experts



"Charming, extended detached cottage built around 1850 in picturesque setting. Features 2 bedrooms, conservatory, enclosed garden, and outbuilding. EPC D. Offered by Home Sweet Home Estate Agents Fife."

Council Tax band: D

Tenure: Freehold


EPC Energy Efficiency Rating: D

EPC Environmental Impact Rating: D



- › EXTENDED DETACHED COTTAGE
- › TWO DOUBLE BEDROOMS
- › BREAKFASTING KITCHEN
- › AVAILABLE NOW!
- › DG- GCH - EPC D
- › CONSERVATORY
- › ENCLOSED GARDEN
- › 4 PIECE BATHROOM/WCC
- › LOUNGE/ DINING ROOM



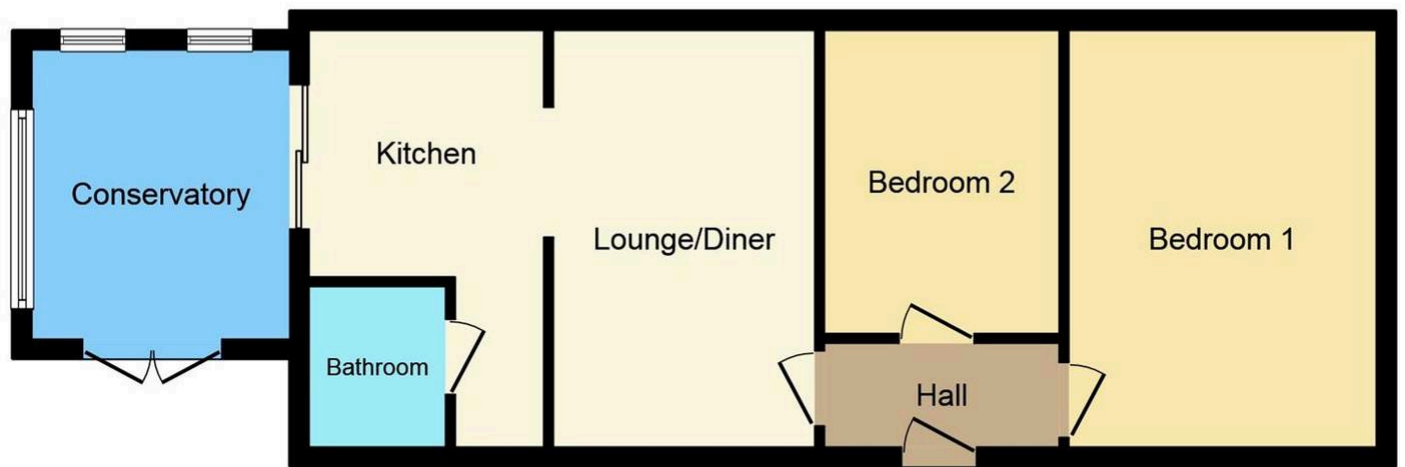

Floor Plan

This plan is for illustration purposes only and may not be representative of the property. Plan not to scale.

Powered by audioagent.com

You can include any text here. The text can be modified upon generating your brochure.