



17a School Street, Markinch - KY7 6DZ

Glenrothes

Offers Over £175,000





home sweet home
estate agents
your local property experts



17a School Street

Markinch, Glenrothes

"Charming, extended detached cottage built around 1850 in picturesque setting. Features 2 bedrooms, conservatory, enclosed garden, and outbuilding. EPC D. Offered by Home Sweet Home Estate Agents Fife."

Council Tax band: D

Tenure: Freehold

EPC Energy Efficiency Rating: D

EPC Environmental Impact Rating: D

- EXTENDED DETACHED COTTAGE
- TWO DOUBLE BEDROOMS
- BREAKFASTING KITCHEN
- AVAILABLE NOW!
- DG- GCH - EPC D
- CONSERVATORY
- ENCLOSED GARDEN
- 4 PIECE BATHROOM/WCC
- LOUNGE/ DINING ROOM




GARDEN

GENEROUS REAR GARDEN





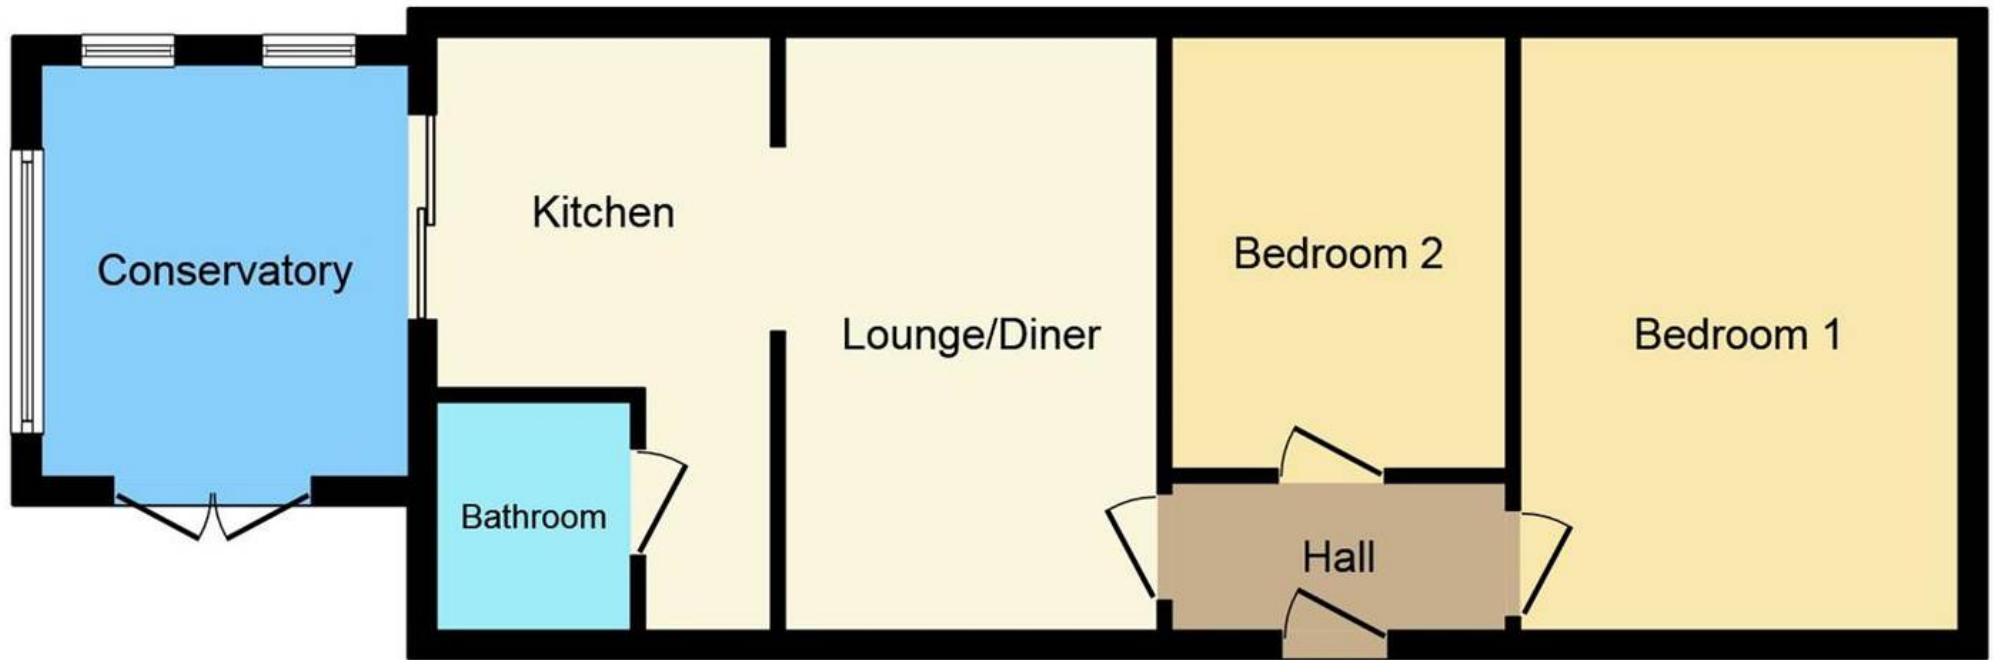

Floor Plan

This plan is for illustration purposes only and may not be representative of the property. Plan not to scale.



home sweet home
estate agents
Powered by www.yourlocalpropertyexperts.com
your local property experts