



17a School Street, Markinch – KY7 6DZ

Glenrothes

Offers Over £169,000



home sweet home
estate agents
your local property experts



17a School Street

Markinch, Glenrothes

XX £31,000 below home report XX For sale a Beautiful Extended Detached Cottage in a picturesque setting built around 1850. Comprising Entrance Hall - Lounge - Breakfasting Kitchen - Two Double Bedrooms - Conservatory & Spacious Bathroom/WC. Externally Generous enclosed garden, shared courtyard garden & outbuilding. DG - GCH - EPC D - HOME REPORT £200,000. View Now! Council Tax band: D

Tenure: Freehold

EPC Energy Efficiency Rating: D

EPC Environmental Impact Rating: D



- £31,000 HOME REPORT VALUE !!!
- EXTENDED DETACHED COTTAGE
- TWO DOUBLE BEDROOMS
- BREAKFASTING KITCHEN
- AVAILABLE NOW!
- DG- GCH - EPC D - HOME REPORT £200,000
- CONSERVATORY
- ENCLOSED GARDEN
- 4 PIECE BATHROOM/WCC
- LOUNGE/ DINING ROOM




GARDEN

GENEROUS REAR GARDEN



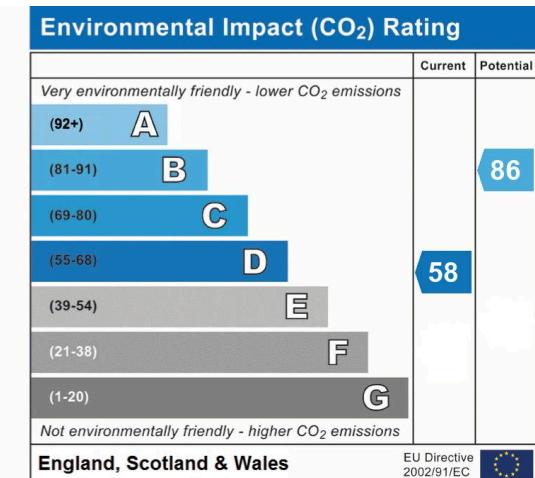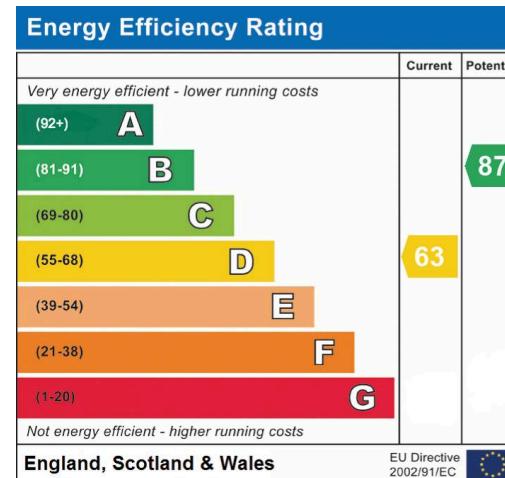

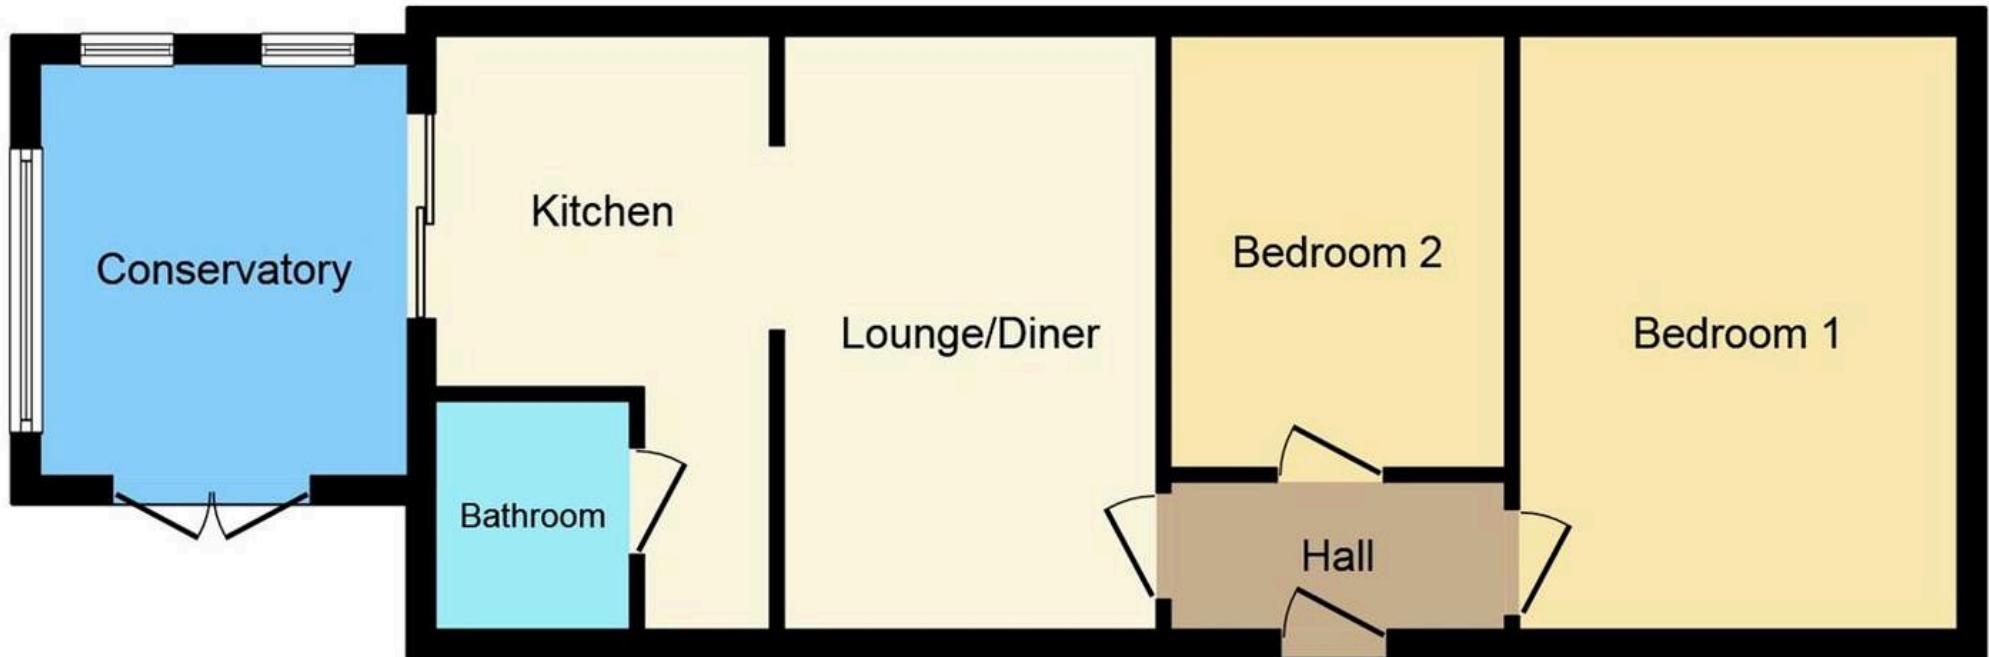

Floor Plan

This plan is for illustration purposes only and may not be representative of the property. Plan not to scale.



home sweet home
estate agents
lovesettyleague.com
your local property experts