



67c Main Street, Coaltown – KY7 6HX

Glenrothes

Offers Over £260,000





home sweet home
estate agents
your local property experts



67c Main Street

Coaltown, Glenrothes

For sale AT NEW PRICE: Spacious Detached Bungalow in edge-of-village location, South facing views over countryside. 3 beds, master en-suite, modern kitchen, lounge/diner, utility room, single garage. EPC D. £285,000.

Council Tax band: E

Tenure: Freehold

EPC Energy Efficiency Rating: D

EPC Environmental Impact Rating: D

- XX NEW PRICE XX BEAUTIFUL DETACHED BUNGALOW ON EDGE OF VILLAGE
- OPEN SOUTH FACING ASPECT TO REAR
- DG - GCH - EPC D - HOME REPORT £285,000
- 3 DOUBLE BEDROOMS MASTER EN-SUITE
- LARGE LOUNGE/ DINER WITH FRENCH DOORS
- MODERN BREAKFASTING KITCHEN - UTILITY ROOM
- MODERN 4 PIECE FAMILY BATHROOM
- OFF STREET PARKING - GARAGE
- LANDSCAPED LOW MAINTENANCE MATURE GARDENS
- VIEWING HIGHLY RECOMMENDED



GARDEN

GARAGE

Single Garage

OFF STREET

2 Parking Spaces





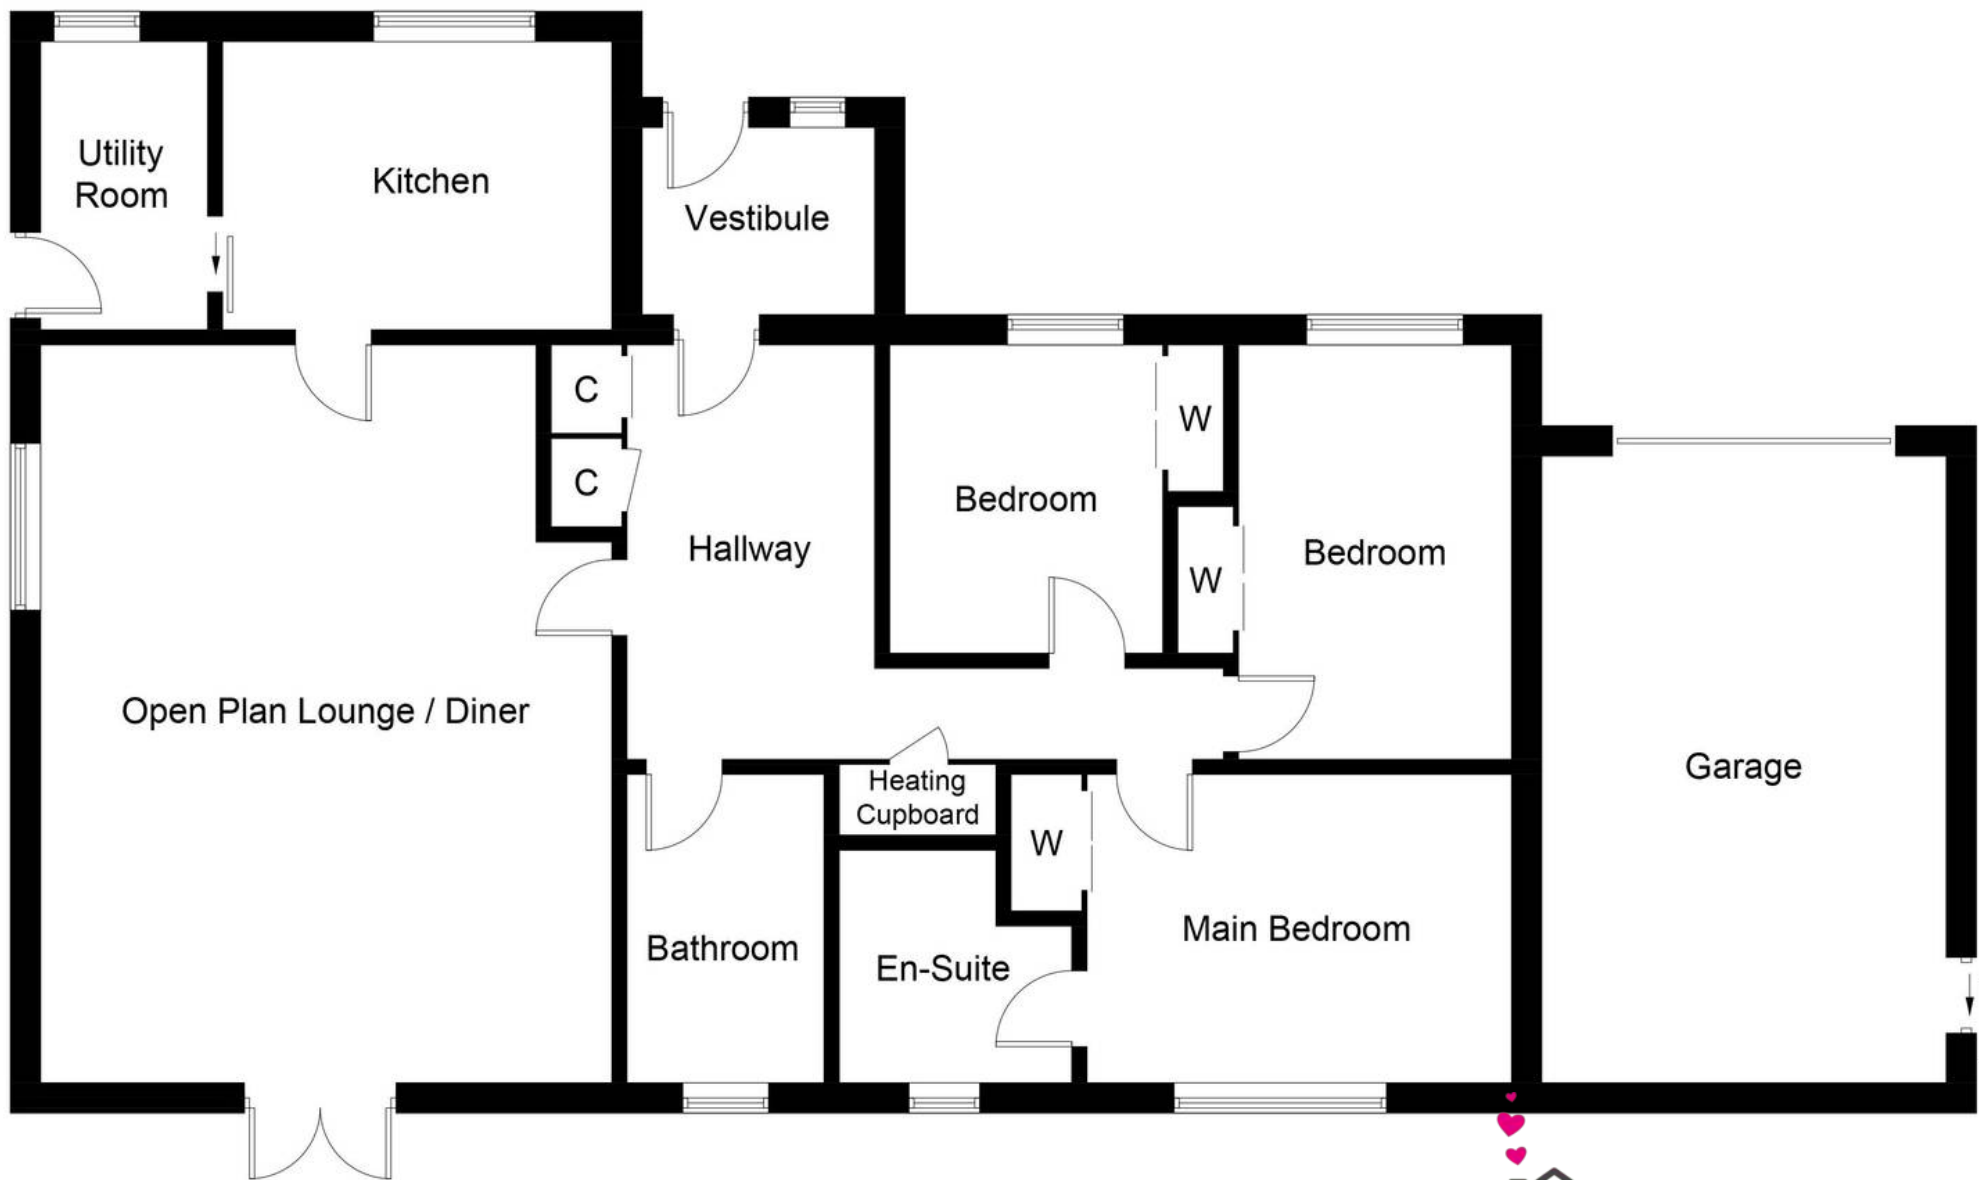


Illustration for identification purposes only, measurements are approximate, not to scale. Fourlabs.co © (ID1206283)



home sweet home
estate agents
your local property experts