



424 Tantallon Court, Glenrothes – KY7 4RL

Glenrothes

Offers Over £99,995





home sweet home
estate agents
your local property experts



424 Tantallon Court

Glenrothes, Glenrothes

New for sale a spacious Mid Terraced Villa in cul de sac position ideally suited to First Time Buyers. Comprising Entrance Hall - Lounge/ Diner - Kitchen - Two Double Bedrooms - Modern Shower-Room - Sep WC. Benefitting from DG- Electric Warm Air Heating (Economy 7) EPC F - HOME REPORT £105,000. Externally maintained well stocked gardens to front & private rear garden with woodland aspect. View Now!

Council Tax band: B

Tenure: Freehold


EPC Energy Efficiency Rating: F

EPC Environmental Impact Rating: B

- SPACIOUS MID TERRACED VILLA
- TWO GENEROUS DOUBLE BEDROOMS
- DG- ELECTRIC W/AIR HEATING - EPC F
- HOME REPORT £105,000
- PRIVATE ENCLOSED REAR GARDEN
- LOUNGE/ DINER
- KITCHEN
- SHOWER-ROOM - SEP WC
- GREAT VALUE STARTER HOME
- VIEW NOW!






home sweet home
estate agents
your local property experts

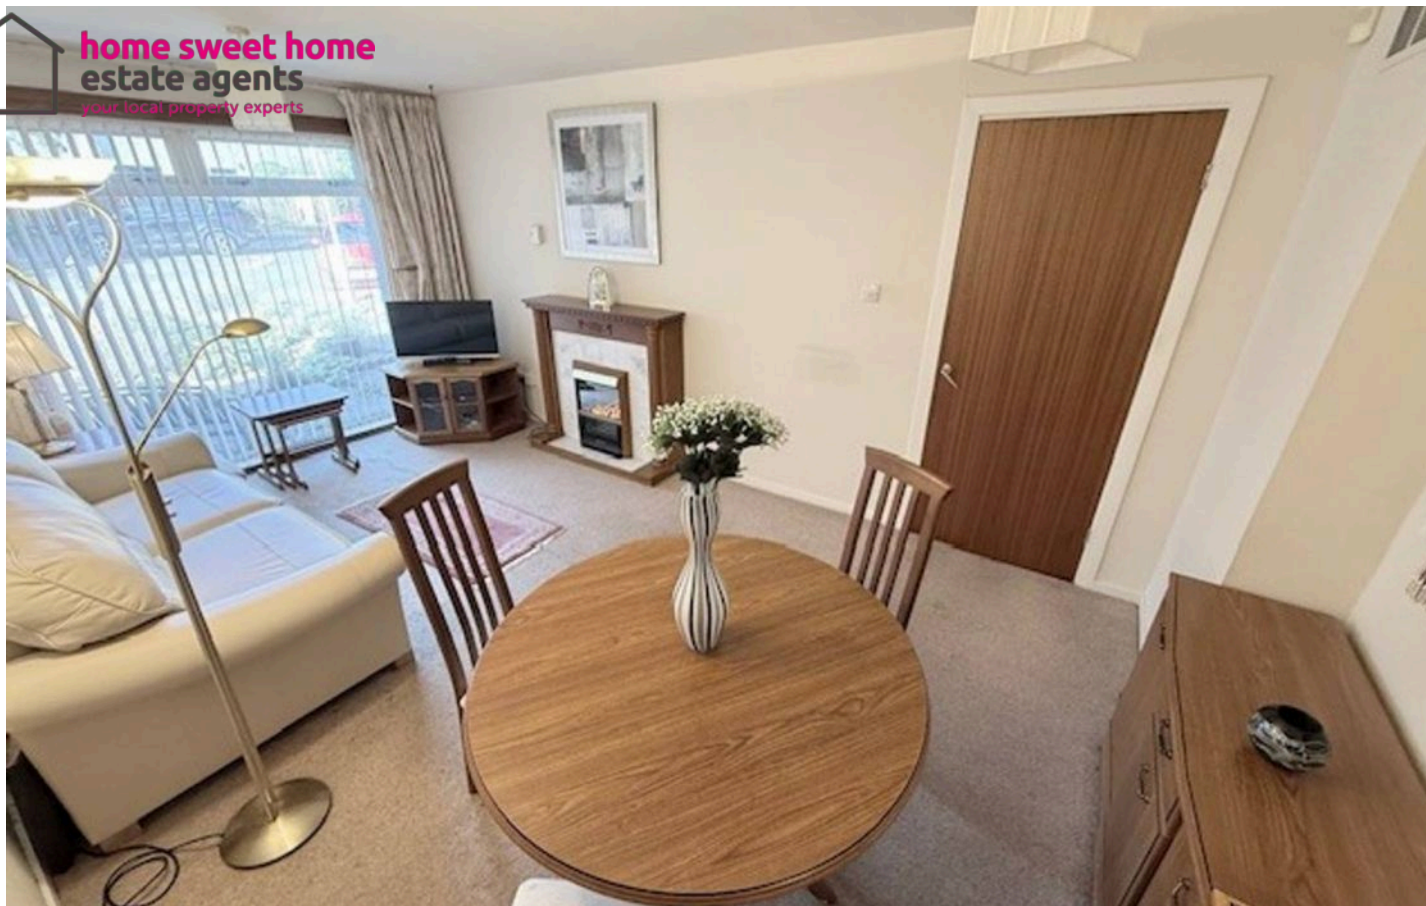


GARDEN



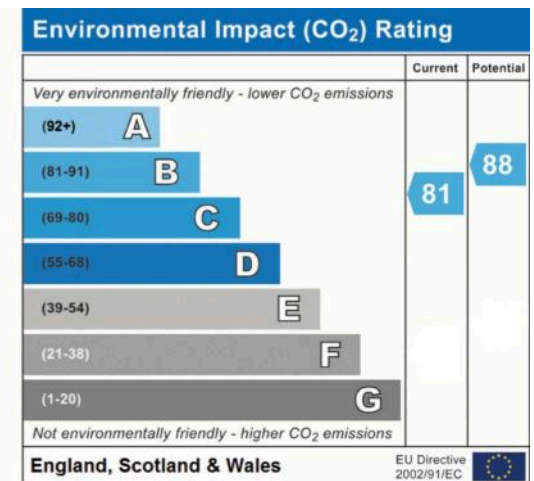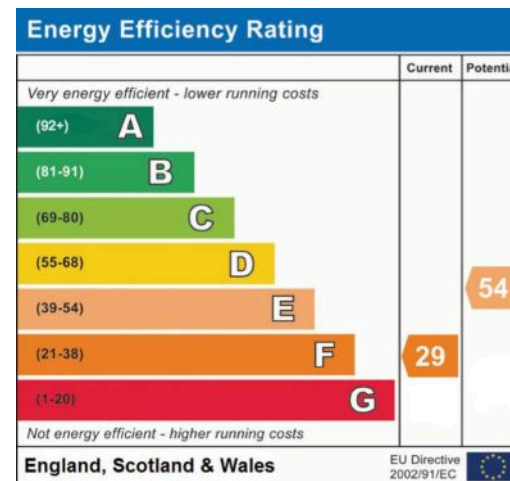

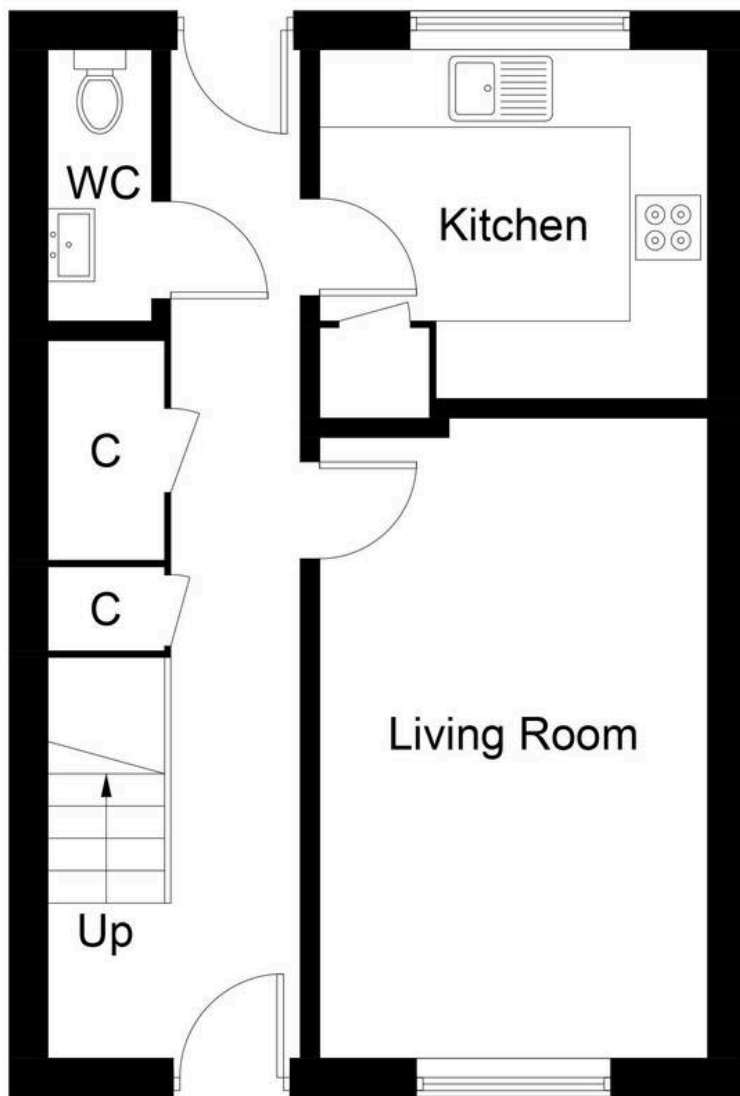

Ground Floor

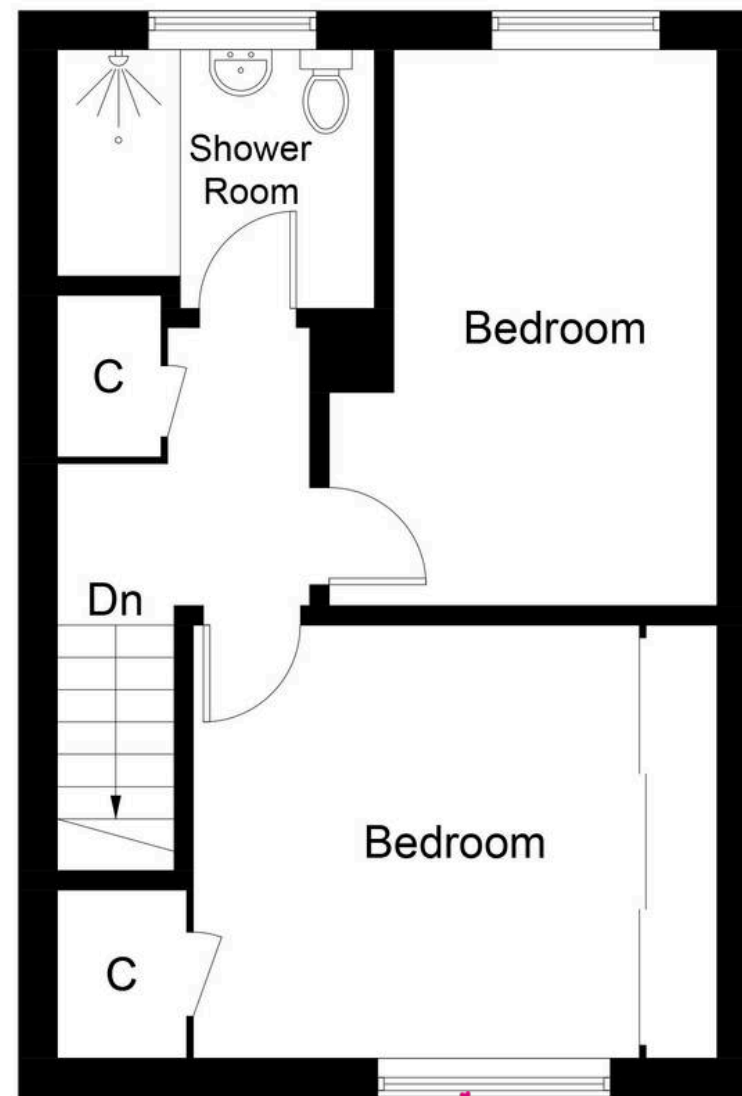

First Floor

Illustration for identification purposes only, measurements are approximate, not to scale. Fourlabs.co © (ID1241155)



home sweet home
estate agents
 your local property experts