

Woodlands Harlow Common

Harlow, Essex

Guide Price £950,000

Filled with space this four double bedroom home is full of scope to create something spectacular.

Overlooking Harlow Common with easy access to the M11, get set to fall in love with this unique home.

Council Tax band: G

Tenure: Freehold

- Chain free
- Spacious four double bedroom home
- Opportunity to add own stamp
- Driveway & Double Garage
- Annexe potential
- Overlooking Harlow Common
- Easy access to M11
- Spectacular 'forever home' potential



Entrance Hall

Living Room

19' 11" x 13' 10" (6.08m x 4.22m)

Dining Room

11' 10" x 13' 10" (3.61m x 4.22m)

Sitting Room

11' 2" x 5' 4" (3.40m x 1.63m)

Kitchen

9' 10" x 10' 2" (3.00m x 3.10m)

Utility Room

7' 10" x 9' 7" (2.39m x 2.91m)

WC

Study

13' 11" x 9' 8" (4.24m x 2.95m)

Cigar Room

10' 0" x 9' 8" (3.04m x 2.95m)

Entertaining Room

23' 0" x 16' 6" (7.01m x 5.04m)

Sitting Room

13' 0" x 10' 9" (3.96m x 3.27m)

Utility Room / WC

9' 9" x 7' 5" (2.96m x 2.25m)

Plant Room

11' 1" x 16' 6" (3.38m x 5.04m)

Bedroom

11' 9" x 12' 10" (3.57m x 3.90m)

Ensuite Shower Room


Bedroom

9' 11" x 14' 4" (3.02m x 4.37m)

Bedroom





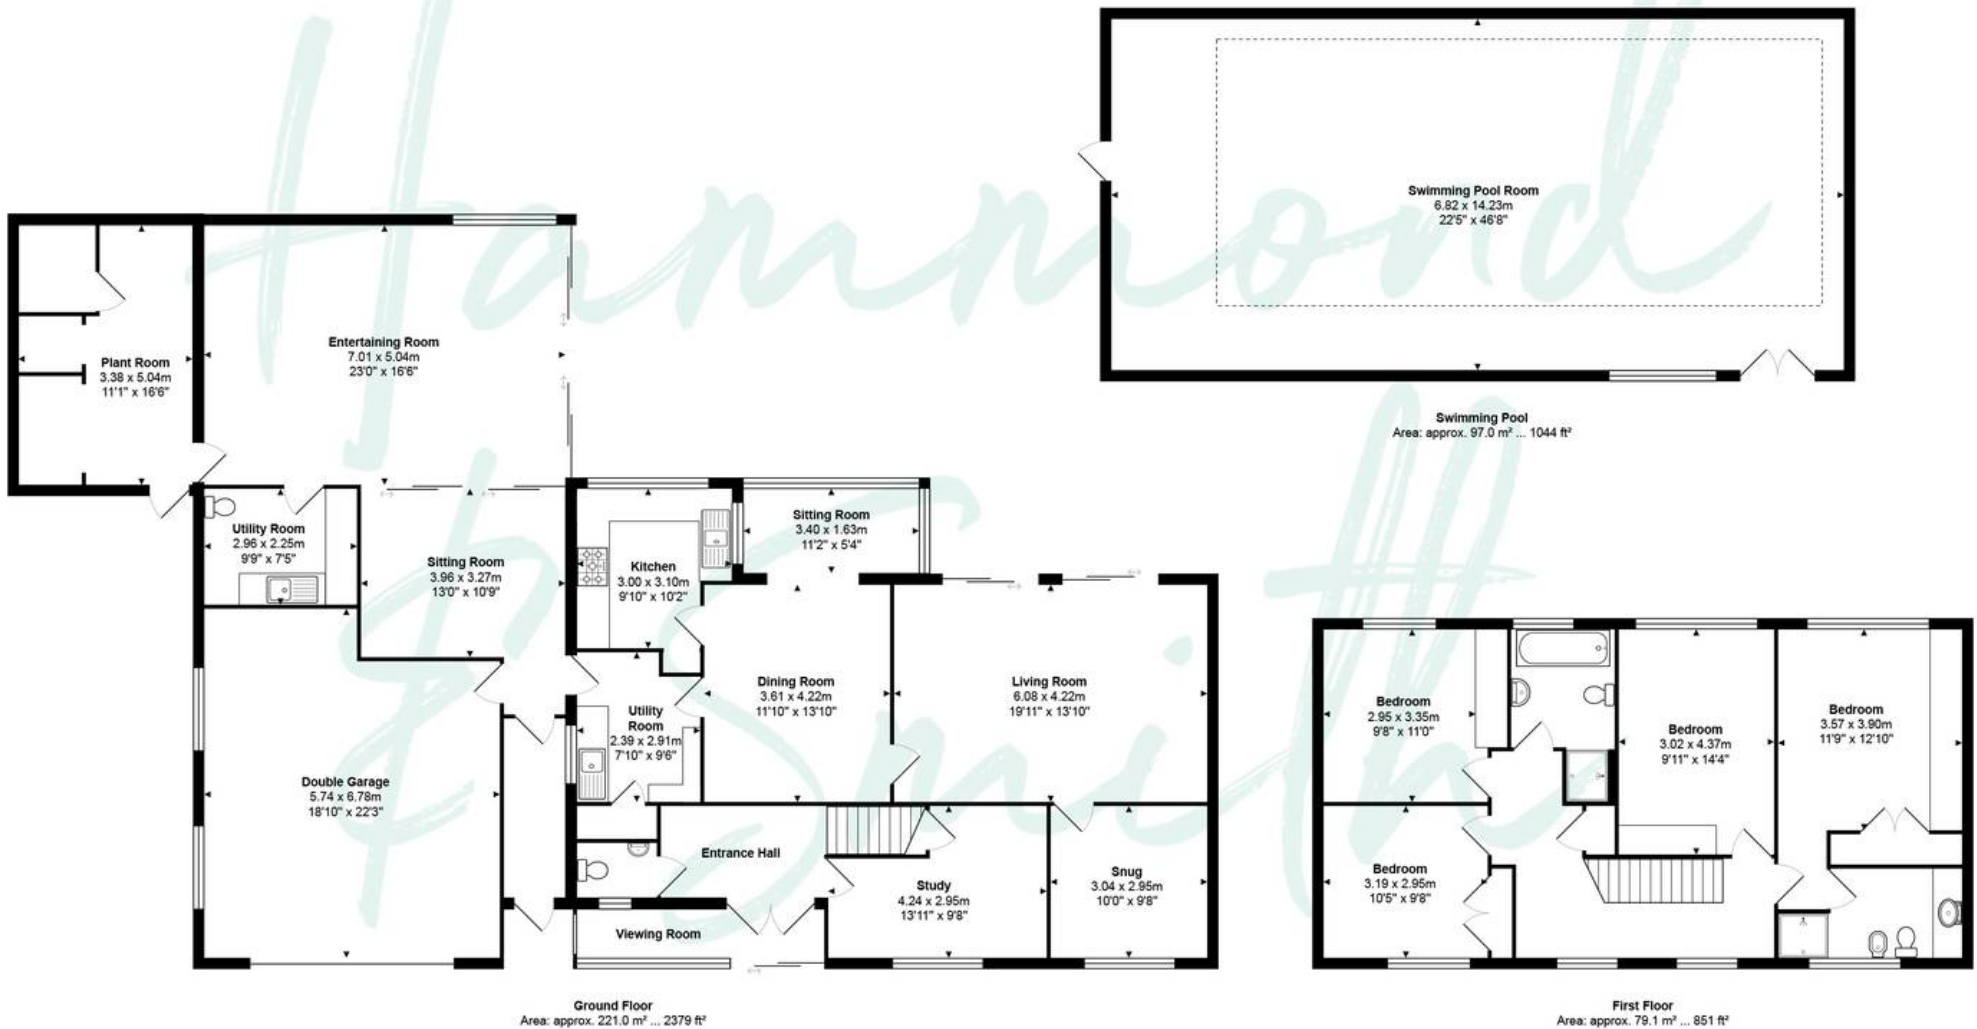

Total Area: approx. 397.1 m² ... 4275 ft²

THE FLOORPLAN IS FOR ILLUSTRATIVE PURPOSES ONLY AND IS NOT TO SCALE.
Measurements and features are approximate and may differ from the actual property. Verify all details independently; no liability is accepted for errors or omissions.

Property marketing provided by www.fotomarketing.co.uk