

MIDDLE YARD

DUDDEN HILL LANE, NEASDEN, NW10 1DD

FOREST
REAL ESTATE

TO LET

1,950 SQ FT

Opportunity for a gym operator in new development in Neasden.

Key Features

- Flexible lease terms
- Existing and ready to use high end facility
- Indoor swimming pool with outdoor feature
- Separate gym with machines
- Male & female changing rooms with showers and WC's
- Lift access
- Communal gardens

Middle Yard, Dudden Hill Lane
Neasden, NW10 1DD





Description

Forest Real Estate are marketing this gym premises looking for a PT/Fitness occupier who can utilise the space for their clientele as well as benefitting from the residential occupiers within this development.


There are 147 apartments on-site as well as a well-established nursery brand.

Flexible lease terms are available to accommodate a variety of business models.

Location

This site is conveniently located within a 10 minute walk from Neasden Station and Dollis Hill Station providing great access to the Jubilee Line.

The A406 is also located only a few minutes drive away providing great access to North West London and beyond.

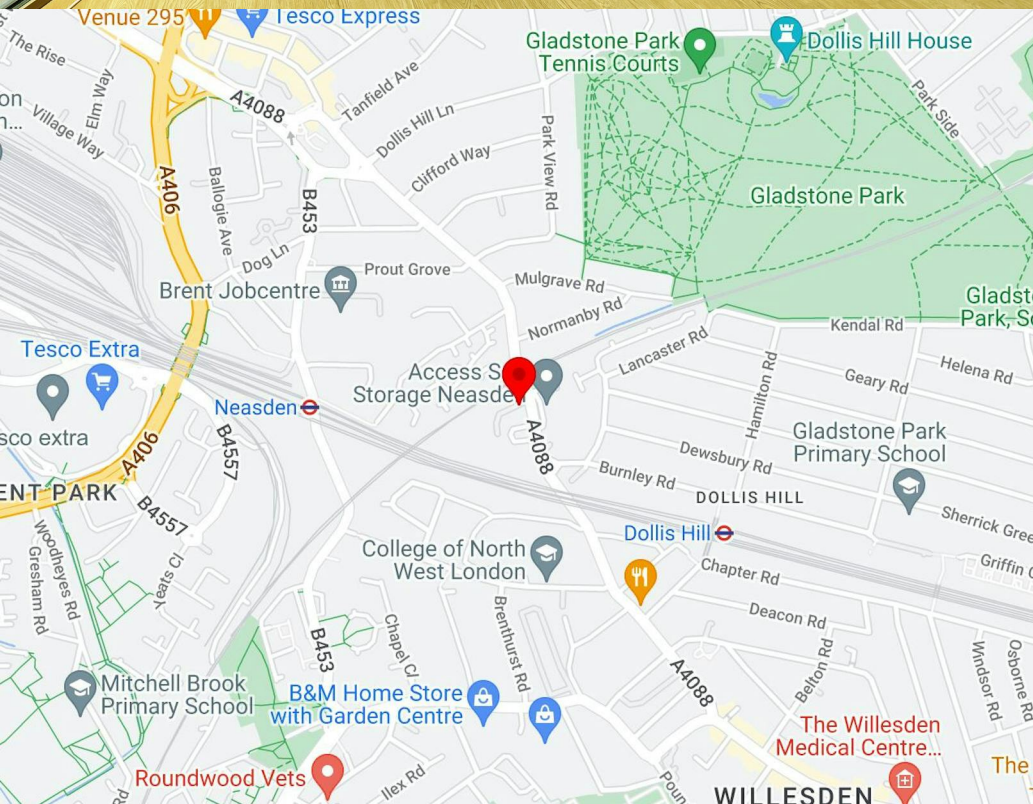



Availability

The accommodation comprises the following areas:

Name	sq ft	sq m	Availability
Ground	1,950	181.16	Available
Total	1,950	181.16	
Lease	New Lease		
Rent	On application		
Rates	On application		
Service Charge	Included in the headline rent.		
VAT	Applicable		
EPC	On application		

Contact

Cormac Sears

020 3355 1555 | 07850 399 627
cormac@forestrealestate.co.uk

Ethan Shine

020 3355 1555 | 07792 781 096
ethan@forestrealestate.co.uk

North West London Office

1 Bridge Lane, London, NW11 0EA
020 3355 1555

Watford Office

1a Local Board Road, Watford, WD17 2JP
01923 911 007

East London Office


18a Victoria Park Square, London, E2 9PB
020 3370 4470

www.forestrealestate.co.uk
info@forestrealestate.co.uk

Middle Yard, Dudden Hill Lane
Neasden, NW10 1DD

F O R E S T
REAL ESTATE


The above information contained within this brochure is subject to contract. These particulars are for general information only and do not constitute any part of an offer or contract. All statements contained therein are made without responsibility on the part of the vendors or lessors and are not to be relied upon as statement or representation of fact. Intending purchasers or lessees must satisfy themselves, by inspection, or otherwise, as to the correctness of each of the statements of dimensions contained in these particulars. Generated on 26/06/2024

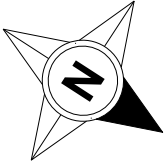

Dudden Hill Lane, NW10

Approximate Area = 1950 sq ft / 181.2 sq m

For identification only - Not to scale

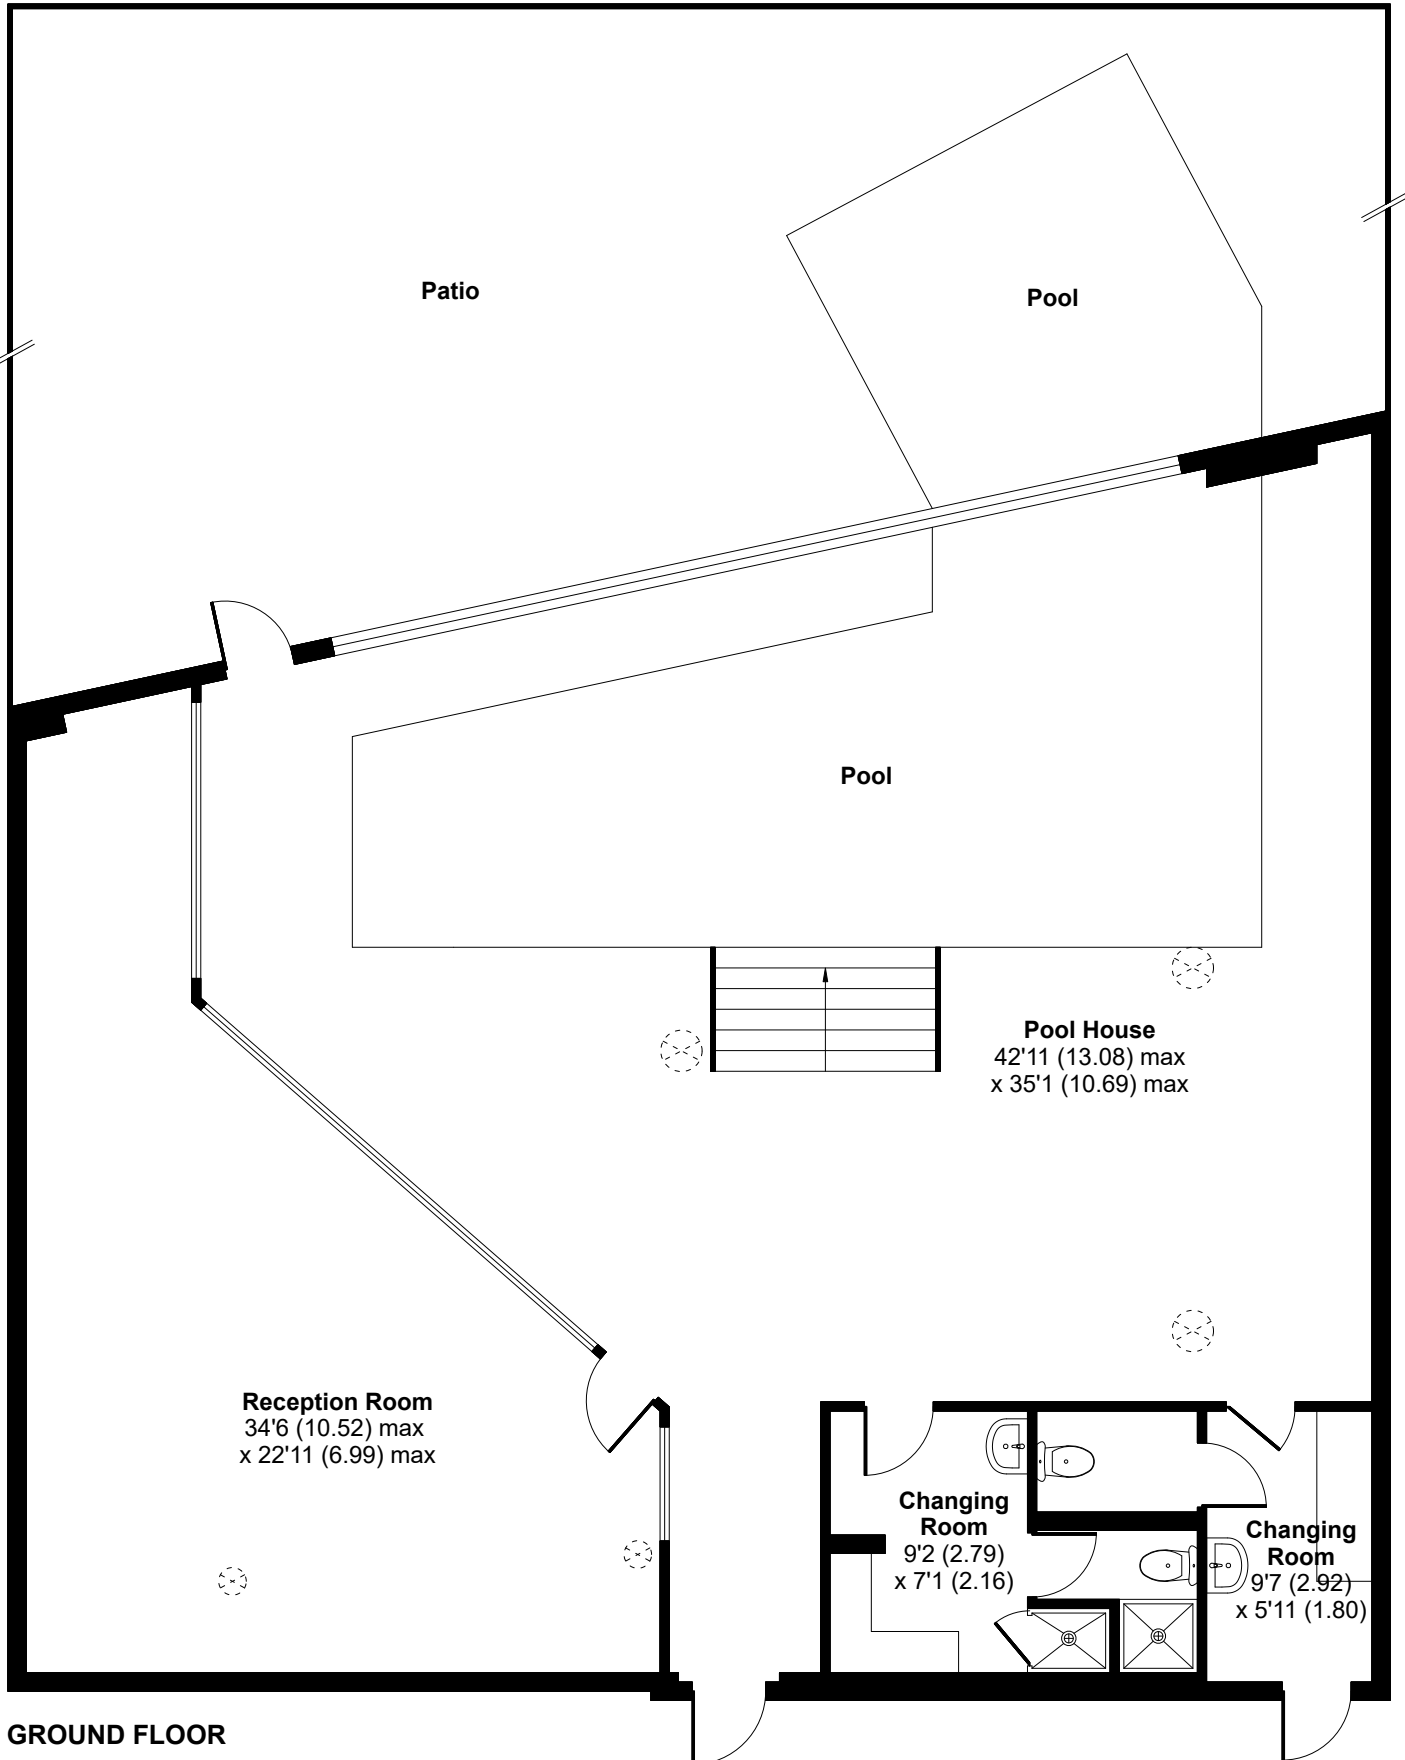

GROUND FLOOR

