



TEAL PARK MASTER PLAN 2023

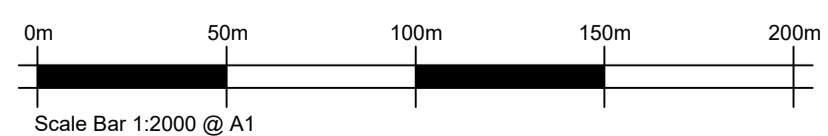

Teal Park			
Location Teal Park off Whisby Road, Lincoln			
Drawing 2023 Masterplan			
Project number 135	Scale 1:2000	Drawn by PRO	
Date 09/03/23	Sheet size A1	Checked by	
Project Status Construction	Drawing No 11/MP/23		

Taylor Lindsey Limited
 98 Searby Road
 Lincoln
 LN2 4DT
 Tel: 01522 512200

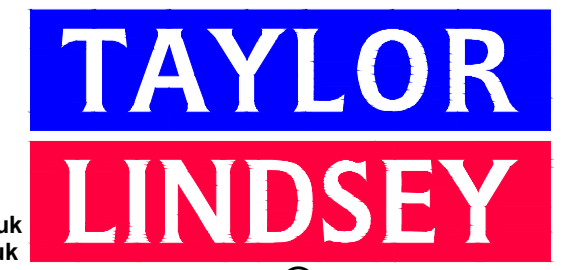

Website www.taylorlindsey.co.uk
 E-mail info@taylorlindsey.co.uk