



- One double bedroom
- Second floor
- Lease 95 years
- 479 SQ FT

65 Morse Close, Harefield, Uxbridge, UB9 6DT

Guide Price £225,000

A spacious one bedroom apartment on the second floor. Features include a double bedroom with fitted wardrobes, off-street parking, and a convenient walking distance to Harefield Village.



Property Description

LOCATION

Morse Close is walking distance to Harefield Village and easily accessible by car to Denham Green's array of shops, amenities, trendy eateries and transport connections (Denham station on the Chiltern line into London) or a short drive to local Metropolitan/ Piccadilly/Central line stations. For the motorist the A40/M25 is a short drive away providing access to London and the Home Counties. Morse Close is well within the catchment area for The Harefield Academy, Harefield Infant School & Harefield Junior School.

DETAILS OF SALE

Service Charge £201.26/month

Approximately 95 years remaining on lease.

Council tax is band C

THE PROPERTY

An immaculate one double bedroom second floor apartment. This impressive property offers versatile accommodation briefly comprising spacious lounge, double bedroom with built in wardrobes, kitchen with appliances and a bathroom. Externally the property benefits from well maintained communal grounds and allocated parking.





Morse Close

Approximate Gross Internal Floor Area = 44.4 sq m / 479 sq ft

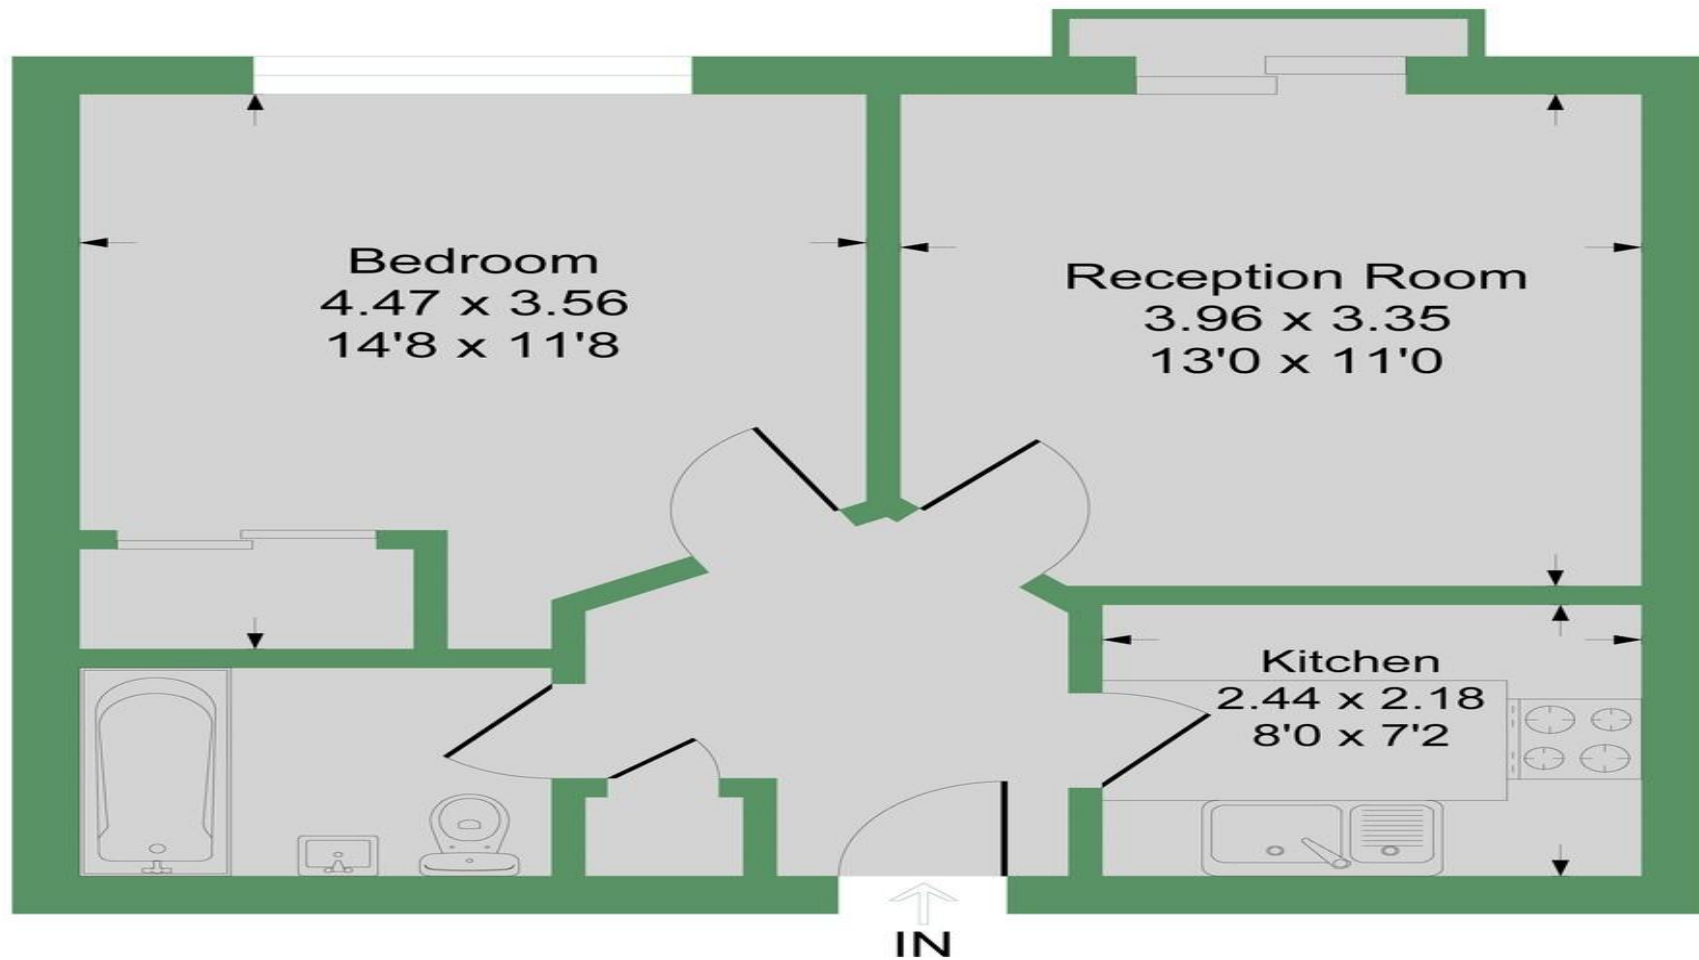


Illustration for identification purposes only, measurements are approximate, not to scale.
Produced By Esjay Property Marketing



Hillingdon office
11 Crescent Parade
Hillingdon
UB10 OLG

Uxbridge office
41 Belmont Road
Uxbridge
UB8 1QT

Hillingdon office 01895 231311
Uxbridge office 01895 707777
info@andrewsresidential.co.uk
www.andrewsresidential.co.uk

Agents Note: Whilst every care has been taken to prepare these sales particulars, they are for guidance purposes only. All measurements are approximate and for general guidance purposes only and whilst every care has been taken to ensure their accuracy, they should not be relied upon and potential buyers are advised to recheck the measurements. Andrews Residential is a trading name of Halcdedix Limited, a limited company incorporated in England and Wales under registration number 10898495