


©Crown Copyright. Produced by HM Land Registry. Reproduction in whole or in part is prohibited without the prior written permission of Ordnance Survey. Licence Number 100026316

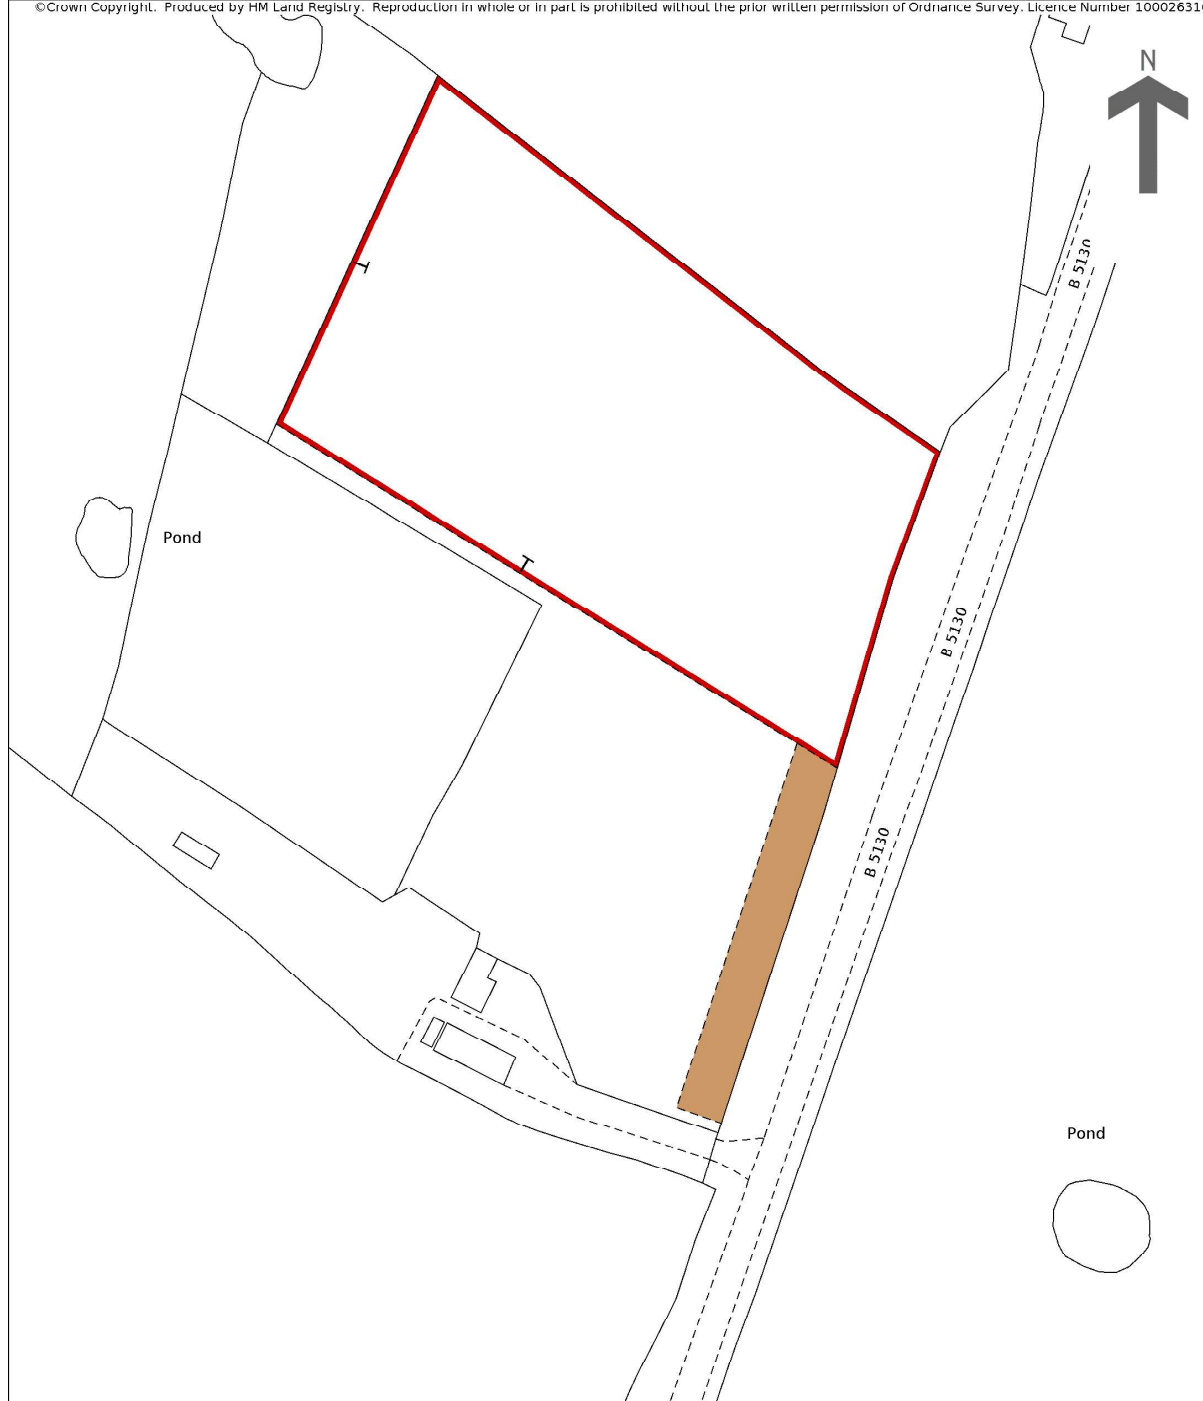

This copy of the title plan is incomplete without the preceding notes page.

Mae'r copi hwn o'r cynllun teitl yn anghyflawn heb y dudalen flaenorol o nodiadau.