




View 1 from Holt road

View dominated by roofscape of No. 5 Holt road. Proposed building roof subservient, maintaining view through to Eastcourt



View 2 from Abbey Road

Limited views of the proposed building as it sits down in the landscape. Site complimented with additional soft landscaping

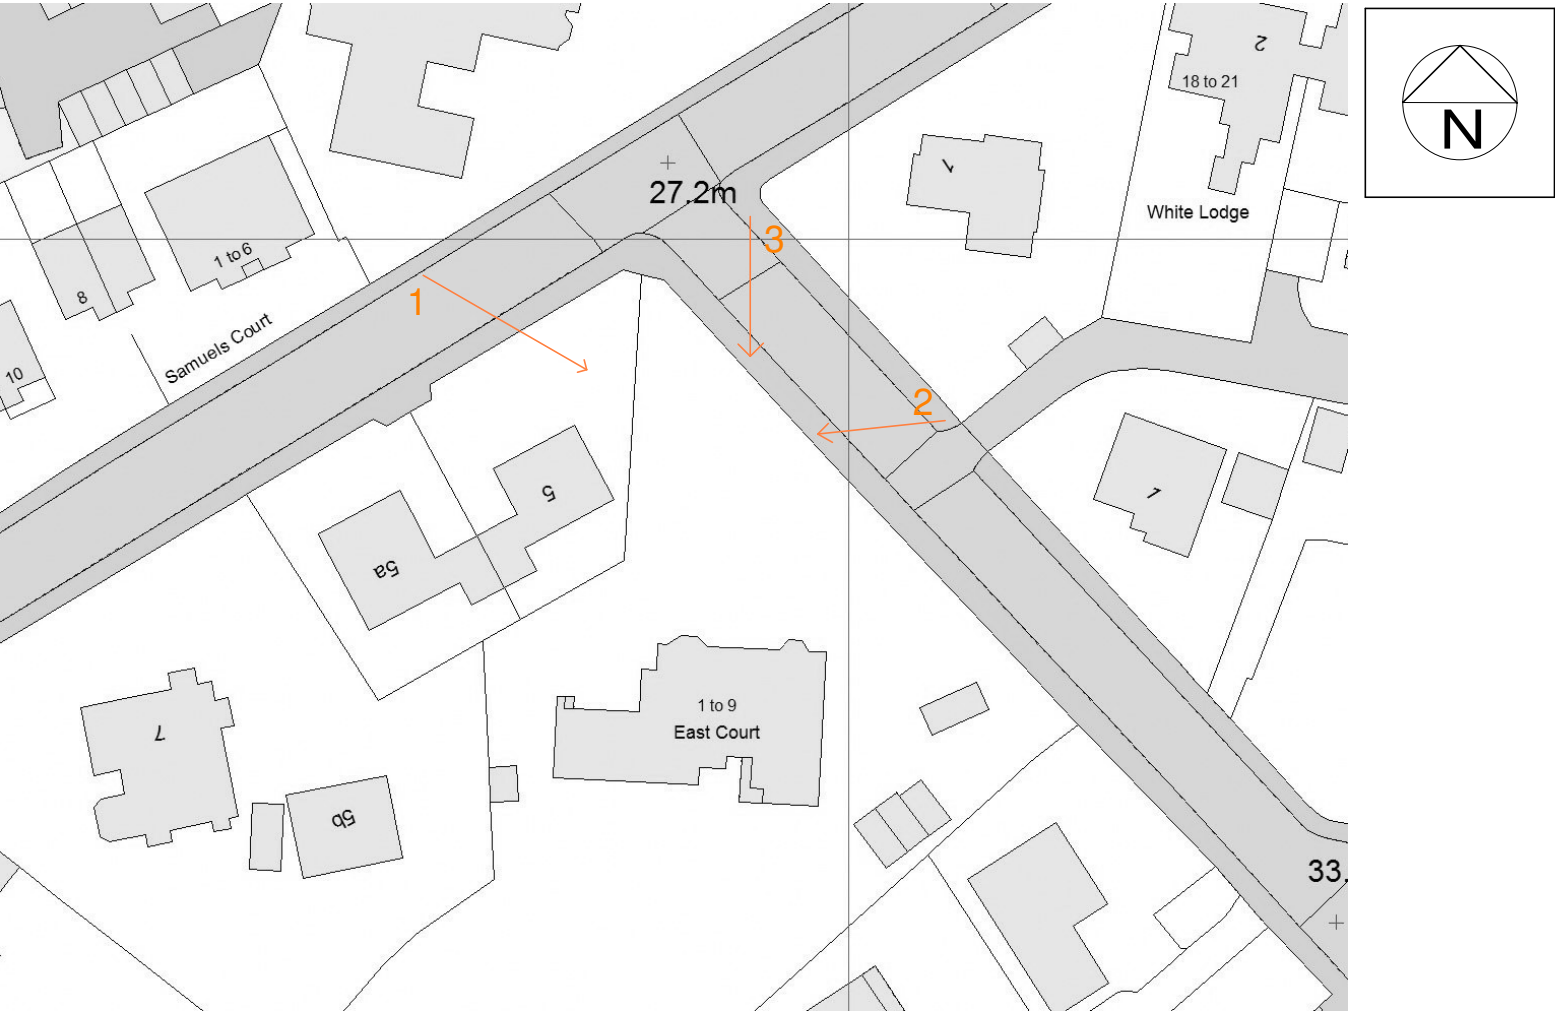

Key to location of views from surrounding areas



View 3 from Holt road / Abbey Rd junction

Ridge height of proposed building matching that of No. 5 Holt Road.Traditional building style compliments Eastcourt building

Status
PLANNING

Notes:

This drawing is to be read in conjunction with all other relevant drawings.

DRAWING FOR PLANNING PURPOSE ONLY. IT IS NOT INTENDED FOR SITE USE. DO NOT SCALE. USE WRITTEN DIMENSIONS ONLY

The drawing is the copyright of FAL. FAL do not accept an responsibility to the accuracy of the existing drawings provided by others.

No.	Revision	Date	Init
Job			
Eastcourt, Abbey Road, Sheringham, NR26 8HH			
Drawing			
SITE VIEWS			
Client			
GSM Investments Ltd			
FAL ARCHITECTS			
T : +44 (0)7786445320 www.fal-architects.co.uk 10 George Street Sheringham Norfolk NR26 8ED			
Scale	Date	Drawn/Checked	
1:NTS@A2	02/26/24	AF	
Job Number	Dwg No	Rev	
1623 1623-0003	0003		