




Beechwood Avenue, Finchley Central, N3

 4 Bedrooms  3 Bathrooms  2 Receptions

OIEO £1,650,000



Adam Hayes - Finchley Central Office - Sales 348 Regents Park Road, Finchley Central, London, N3 2LJ
Tel: 0208 189 6333 Email: info@adam-hayes.co.uk Web: www.adam-hayes.co.uk

Beechwood Avenue, Finchley Central, N3

OIEO £1,650,000

4 Bedrooms 3 Bathrooms 2 Receptions

Key Features

- Detached
- Four Bedrooms
- Two Spacious Reception Rooms
- Gated Parking & Garage
- Annexe
- South Facing Rear Garden
- Heated Swimming Pool

Other Information

Tenure: Freehold
Council Tax Band: G




Nearest Stations

Finchley Central Station 0.7 miles
Brent Cross Station 1.3 miles
Golders Green Station 1.3 miles

Property Description


A charming four bedroom, three bathroom detached house conveniently located in this popular tree lined location off Regents Park Road and within catchment area for a number of popular schools including Akiva Primary School and St Theresa's Primary School. This residence exudes character with its classic architectural details, creating a warm and inviting atmosphere for family living. As you step inside, the modern eat-in kitchen greets you with style and functionality, providing a perfect space for culinary creations and family gatherings. The first floor boasts a delightful principal bedroom with a modern ensuite shower room. The south-facing garden also benefits from an indoor swimming pool, creating a serene outdoor retreat for relaxation and entertaining. Convenience meets luxury with off-street parking for four cars, ensuring hassle-free arrivals. The property also holds the promise of potential, with the option to convert the loft space, adding value and versatility to the home. To really appreciate the size, location and condition an internal viewing is highly recommended via vendors main agents Adam Hayes Estate Agents.

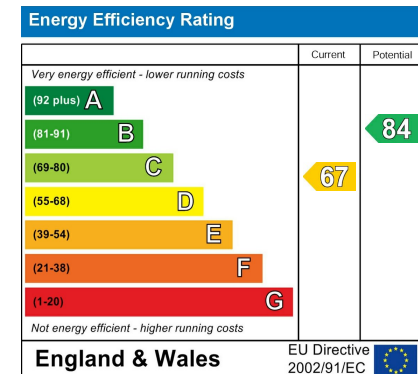

Adam Hayes - Finchley Central Office - Sales 348 Regents Park Road, Finchley Central, London, N3 2LJ

Tel: 0208 189 6333 Email: info@adam-hayes.co.uk Web: www.adam-hayes.co.uk

Approximate Gross Internal Area
3099 sq ft - 288 sq m

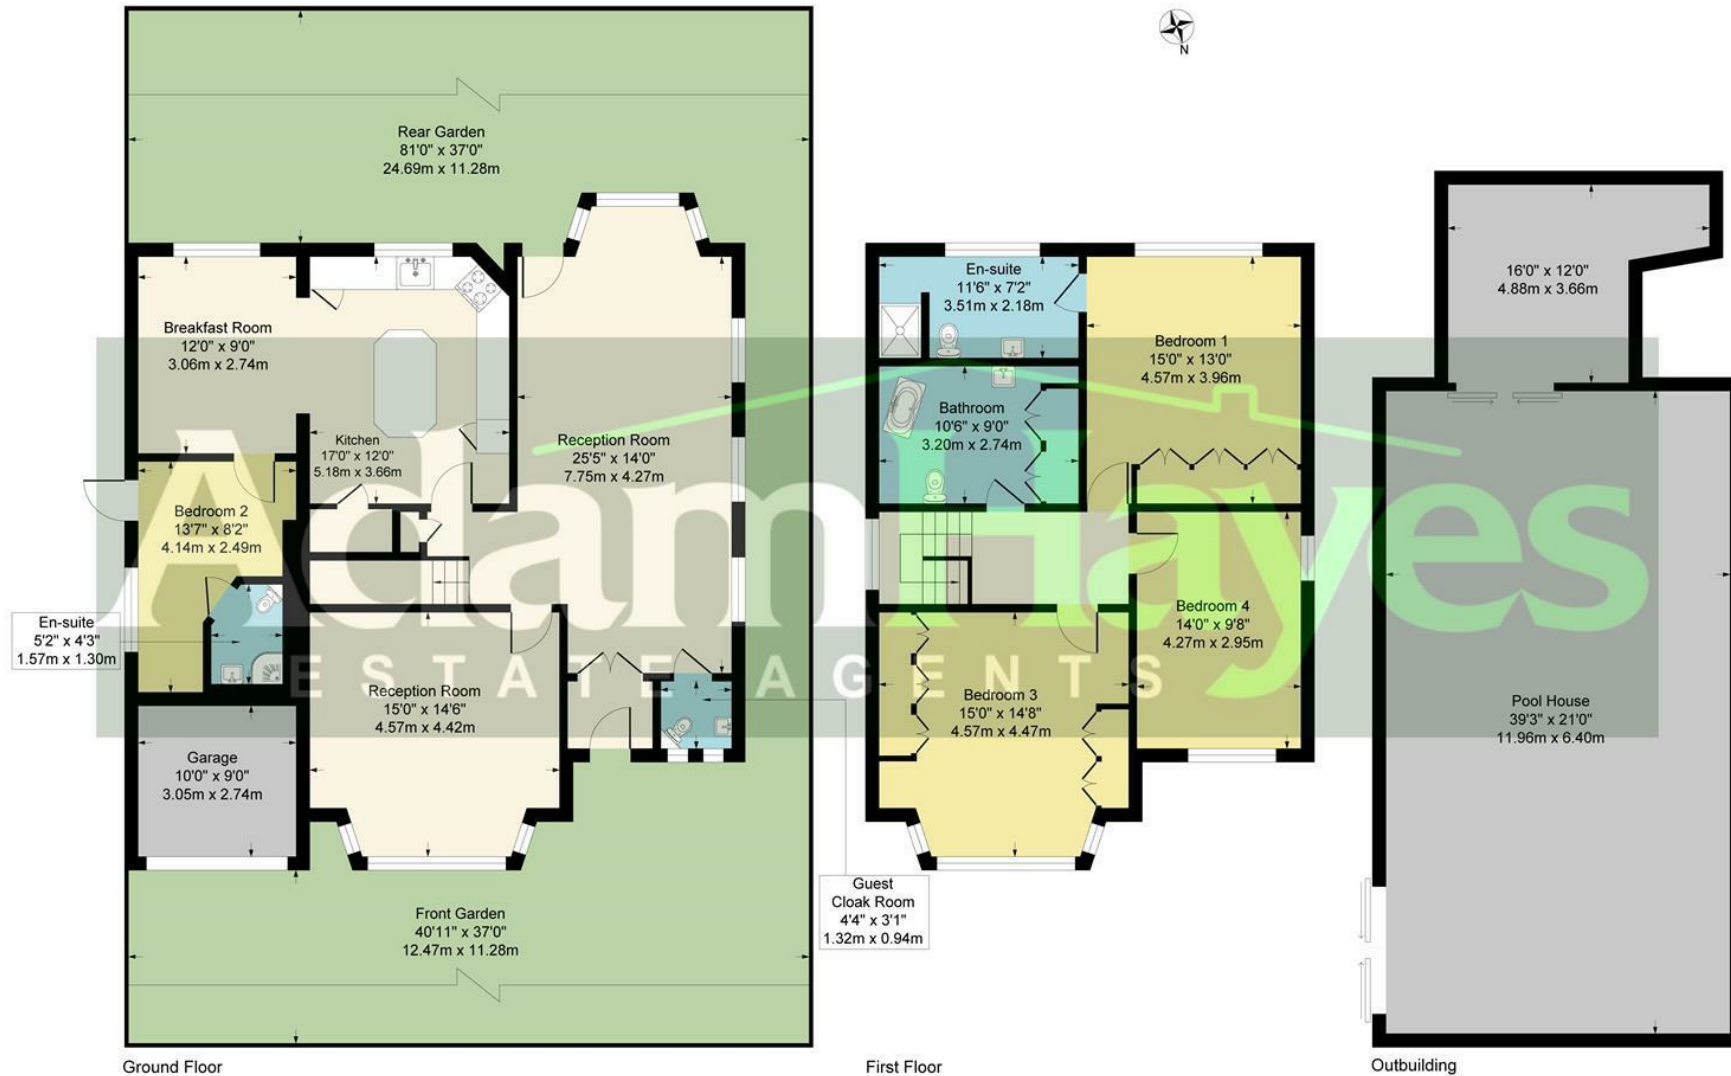

Although every attempt has been made to ensure accuracy, all measurements are approximate.
This floorplan is for illustrative purposes only and not to scale.
Measured in accordance with RICS Standards.

These particulars, whilst believed to be accurate, are set out as a general outline only for guidance and do not constitute any part of an offer or contract. Intending purchasers or prospective tenants should not rely on them as statements or representation of fact, but must satisfy themselves by inspection or otherwise as to their accuracy. We have not carried out a detailed survey, not tested the services, appliances and specific fittings. Room sizes should not be relied upon for carpets and furnishings. The measurements given are approximate. No person in this firm's employment has the authority to make or give any representation or warranty in respect of the property.