

**PRIME RESIDENTIAL INVESTMENT**

**FOR SALE**



**Westlake Apartments, Four Chimneys Crescent  
Hampton, Peterborough  
PE7 8ED**

**Eddisons**

# WESTLAKE APARTMENTS

FOUR CHIMNEYS CRESCENT, HAMPTON, PETERBOROUGH



Agreement

For Sale



Detail

Prime Residential Investment



Price

OIRO £2,250,000



Size

9 x 2 bed apartments and  
6 x 1 bed apartments



Location

Peterborough PE7 8ED



Property ID

801.1234823

**For Viewing & All Other Enquiries Please Contact:**



**JULIAN WELCH**  
Director

julian.welch@eddisons.com  
01733 897722



**STEVE HAWKINS**  
Consultant

stephen.hawkins@eddisons.com  
01733 897722

**CHRIS BURTON OR TIM PENNELL**  
Pennell & Partners

chris@pennellandpartners.co.uk or  
tim@pennellandpartners.co.uk  
01733 209222

Property

The property comprises a self-contained modern residential block constructed around 2015/6 providing 15 self-contained flats arranged over ground and two upper floors.

Each floor provides two x 1-bedroom flats extending to around 42.7 sq m (460 sq ft) each and three x 2-bedroom flats extending to around 52.8 sq m (568 sq ft) each, accessed off communal lobby and corridor areas. The block provides a total floor area of around 731.4 sq m (7,873 sq ft). We have not measured the individual units, and the floor areas are provided by the vendors. Interested parties are advised to check their floor areas on inspection.

The apartments are well maintained and benefit from a self-contained and gated car park to the rear of the building providing 15 car parking spaces.

Energy Performance Certificate

EPC assessments are available upon request.

Services

We understand that mains water, electricity and drainage supplies are available and connected. These have not been tested and are not warranted to be in working order. Interested parties are advised to make their own investigations to the relevant utility service providers.

Tenancy Details

All apartments are let to private individuals on assured shorthold tenancy arrangements. Copy agreements will be available to the successful purchaser on agreement of terms. The income details are as follows (as of 22 December 2025) but interested parties are advised to check with the agent at the time of agreement of terms.

Flat	Beds	Size Sq ft	Rent /Month	Market Rent / Month	Comments
185	1	460	£0	£775	Currently being vacated and will need reletting
186	2	568	£900	£875	
187	2	568	£760	£875	
188	2	568	£850	£875	
189	1	460	£775	£775	
190	1	460	£775	£775	Currently empty but tenant moving in 22 Dec 2025
191	2	568	£875	£875	
192	2	568	£875	£875	
193	2	568	£875	£875	
194	1	460	£825	£775	
195	1	460	£825	£775	
196	2	568	£875	£875	
197	2	568	£875	£875	
198	2	568	£875	£875	
199	1	460	£775	£775	
Total		7,873	£11,735*	£12,525	* £12,510 on reletting flat 185
Annual			£140,820	£150,300	*£150,120 per annum on reletting flat 185

Price

£2,250,000 for the freehold interest subject to the existing leases, assuming flat 185 is let at £775 per month, reflecting 6.67% Gross Initial Yield.

Anti-Money Laundering



Prospective purchasers will be required to provide confirmation of their source of funding and pass the necessary Anti-Money Laundering checks undertaken by the agents prior to instruction of solicitors. Further information regarding these requirements will be provided in due course.



## Location

The property is located at the junction of West Lake Avenue and Four Chimneys Crescent in the Hampton Vale area of Hampton, Peterborough's newest residential location located around 3 miles south-west of Peterborough City Centre.

Retail facilities are located opposite to include a number of traders including restaurants and convenience stores, with occupiers including Tesco Express, Ladbroke's, Dominoes and Mattoni Italian restaurant as well as a hairdressers, estate agents and fish and chip shop amongst others.

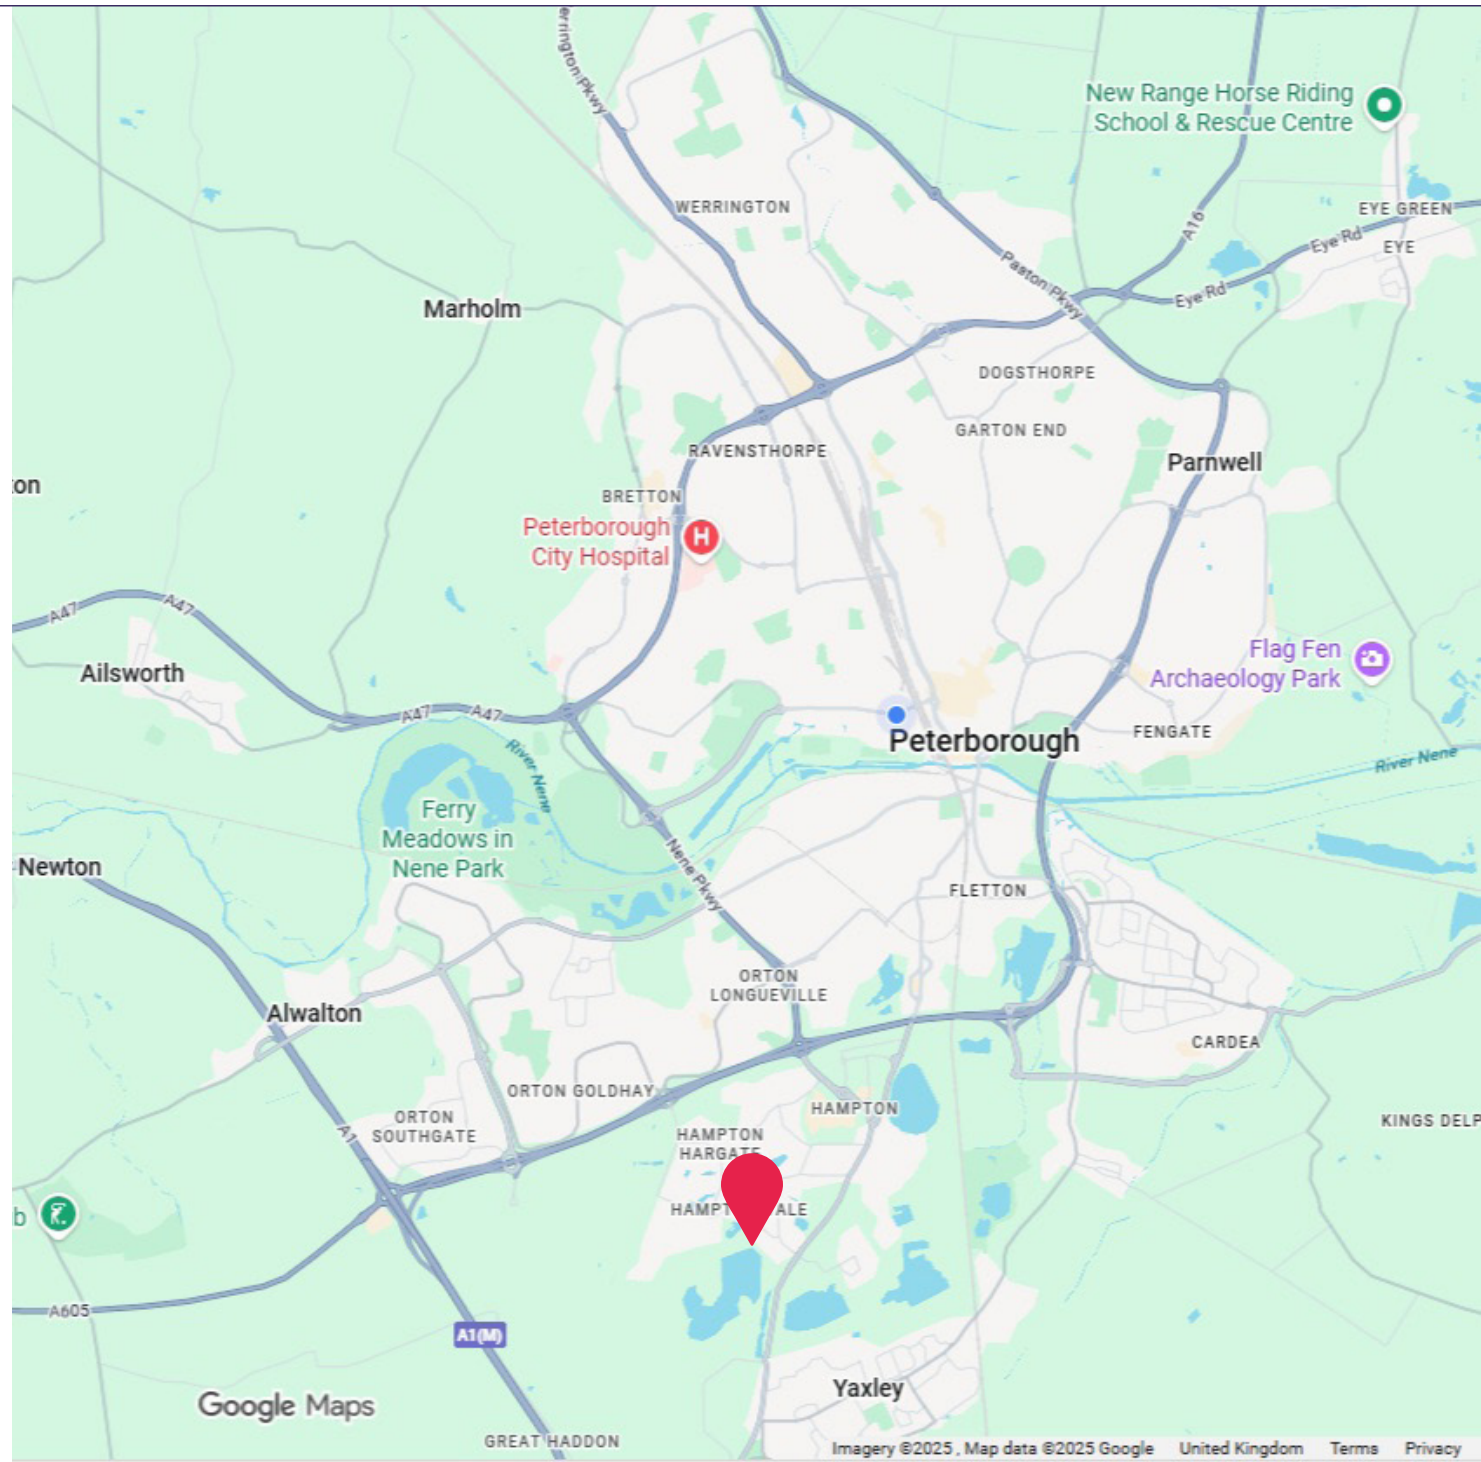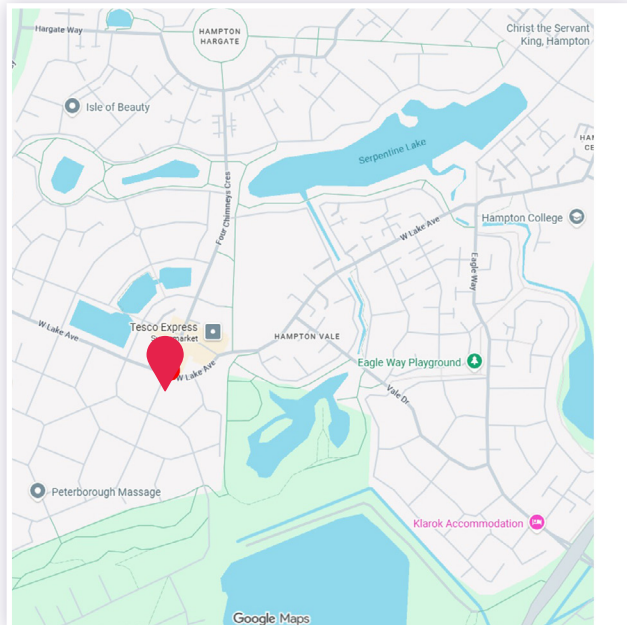





















Do not scale from this drawing.  
The contractor is to check all dimensions on site and report any discrepancies to the architect.  
All dimensions are to the center of the wall.  
Measurements are given in meters and feet.  
Measurements are given in meters and feet.  
Measurements are given in meters and feet.

**Fausto Montecalvo**  
Chartered Architect  
58 Church Street, Warrington  
Peterborough, PE8 6TE  
T: +44(0)1932 570706  
M: +44(0)7788 896443  
E: fm@montecalvo.co.uk

Drawn: mca Check: fm  
Project:  
Residential Development  
Tranche VT5a, Hampton, Peterborough

Drawing:  
Ground Floor Plan

FOR INFORMATION ONLY			
Scale	1:50 @ A1	Date	20.11.2015
Rev.	1129	Number	AK020
		Rev.	





Fausto Montecalvo  
Chartered Architect  
59 Church Street, Warrington  
Peterborough, PE9 6TE  
T: +44(0)1832 570705  
M: +44(0)7786 698463  
E: fm@montecalvo.co.uk

Drawn: msa Check: fm

Project  
Residential Development  
Tranche VT5a, Hampton, Peterborough

Drawing  
First Floor Plan

FOR INFORMATION ONLY

Scale	Date	
1:50 @ A1	24.11.2015	
Ref.	Number	Rev.
1129	AK021	





FLAT 11 - Type A  
GIA 48.1 m² 518 sq.ft  
NIA 46.8 m² 504 sq.ft

FLAT 12 - Type B  
GIA 52.0 m² 560 sq.ft  
NIA 50.4 m² 543 sq.ft

FLAT 13 - Type C  
GIA 52.4 m² 564 sq.ft  
NIA 50.9 m² 548 sq.ft

FLAT 15 - Type A  
GIA 42.4 m² 456 sq.ft  
NIA 41.1 m² 442 sq.ft

FLAT 14 - Type C  
GIA 52.4 m² 564 sq.ft  
NIA 50.9 m² 548 sq.ft

Fausto Montecalvo  
Chartered Architect  
58 Church Street, Warrington  
Peterborough, PE8 6TE  
T: +44(0)1932 570759  
M: +44(0)7789 698443  
E: fm@montecalvo.co.uk

Drawn: msp Check: fm

Project  
Residential Development  
Tranche VT5a, Hampton, Peterborough

Drawing  
Second Floor Plan

FOR INFORMATION ONLY

Scale 1:50 @ A1	Date 24.11.2015
Ref. 1129	Number AK022
	Rev.