



NORTH WEST ELEVATION.


note.
 Walls to be natural stone and horizontal timber boarding
 Roof to be natural slate to match existing
 All new doors and windows to be painted timber
 Rainwater goods black in colour

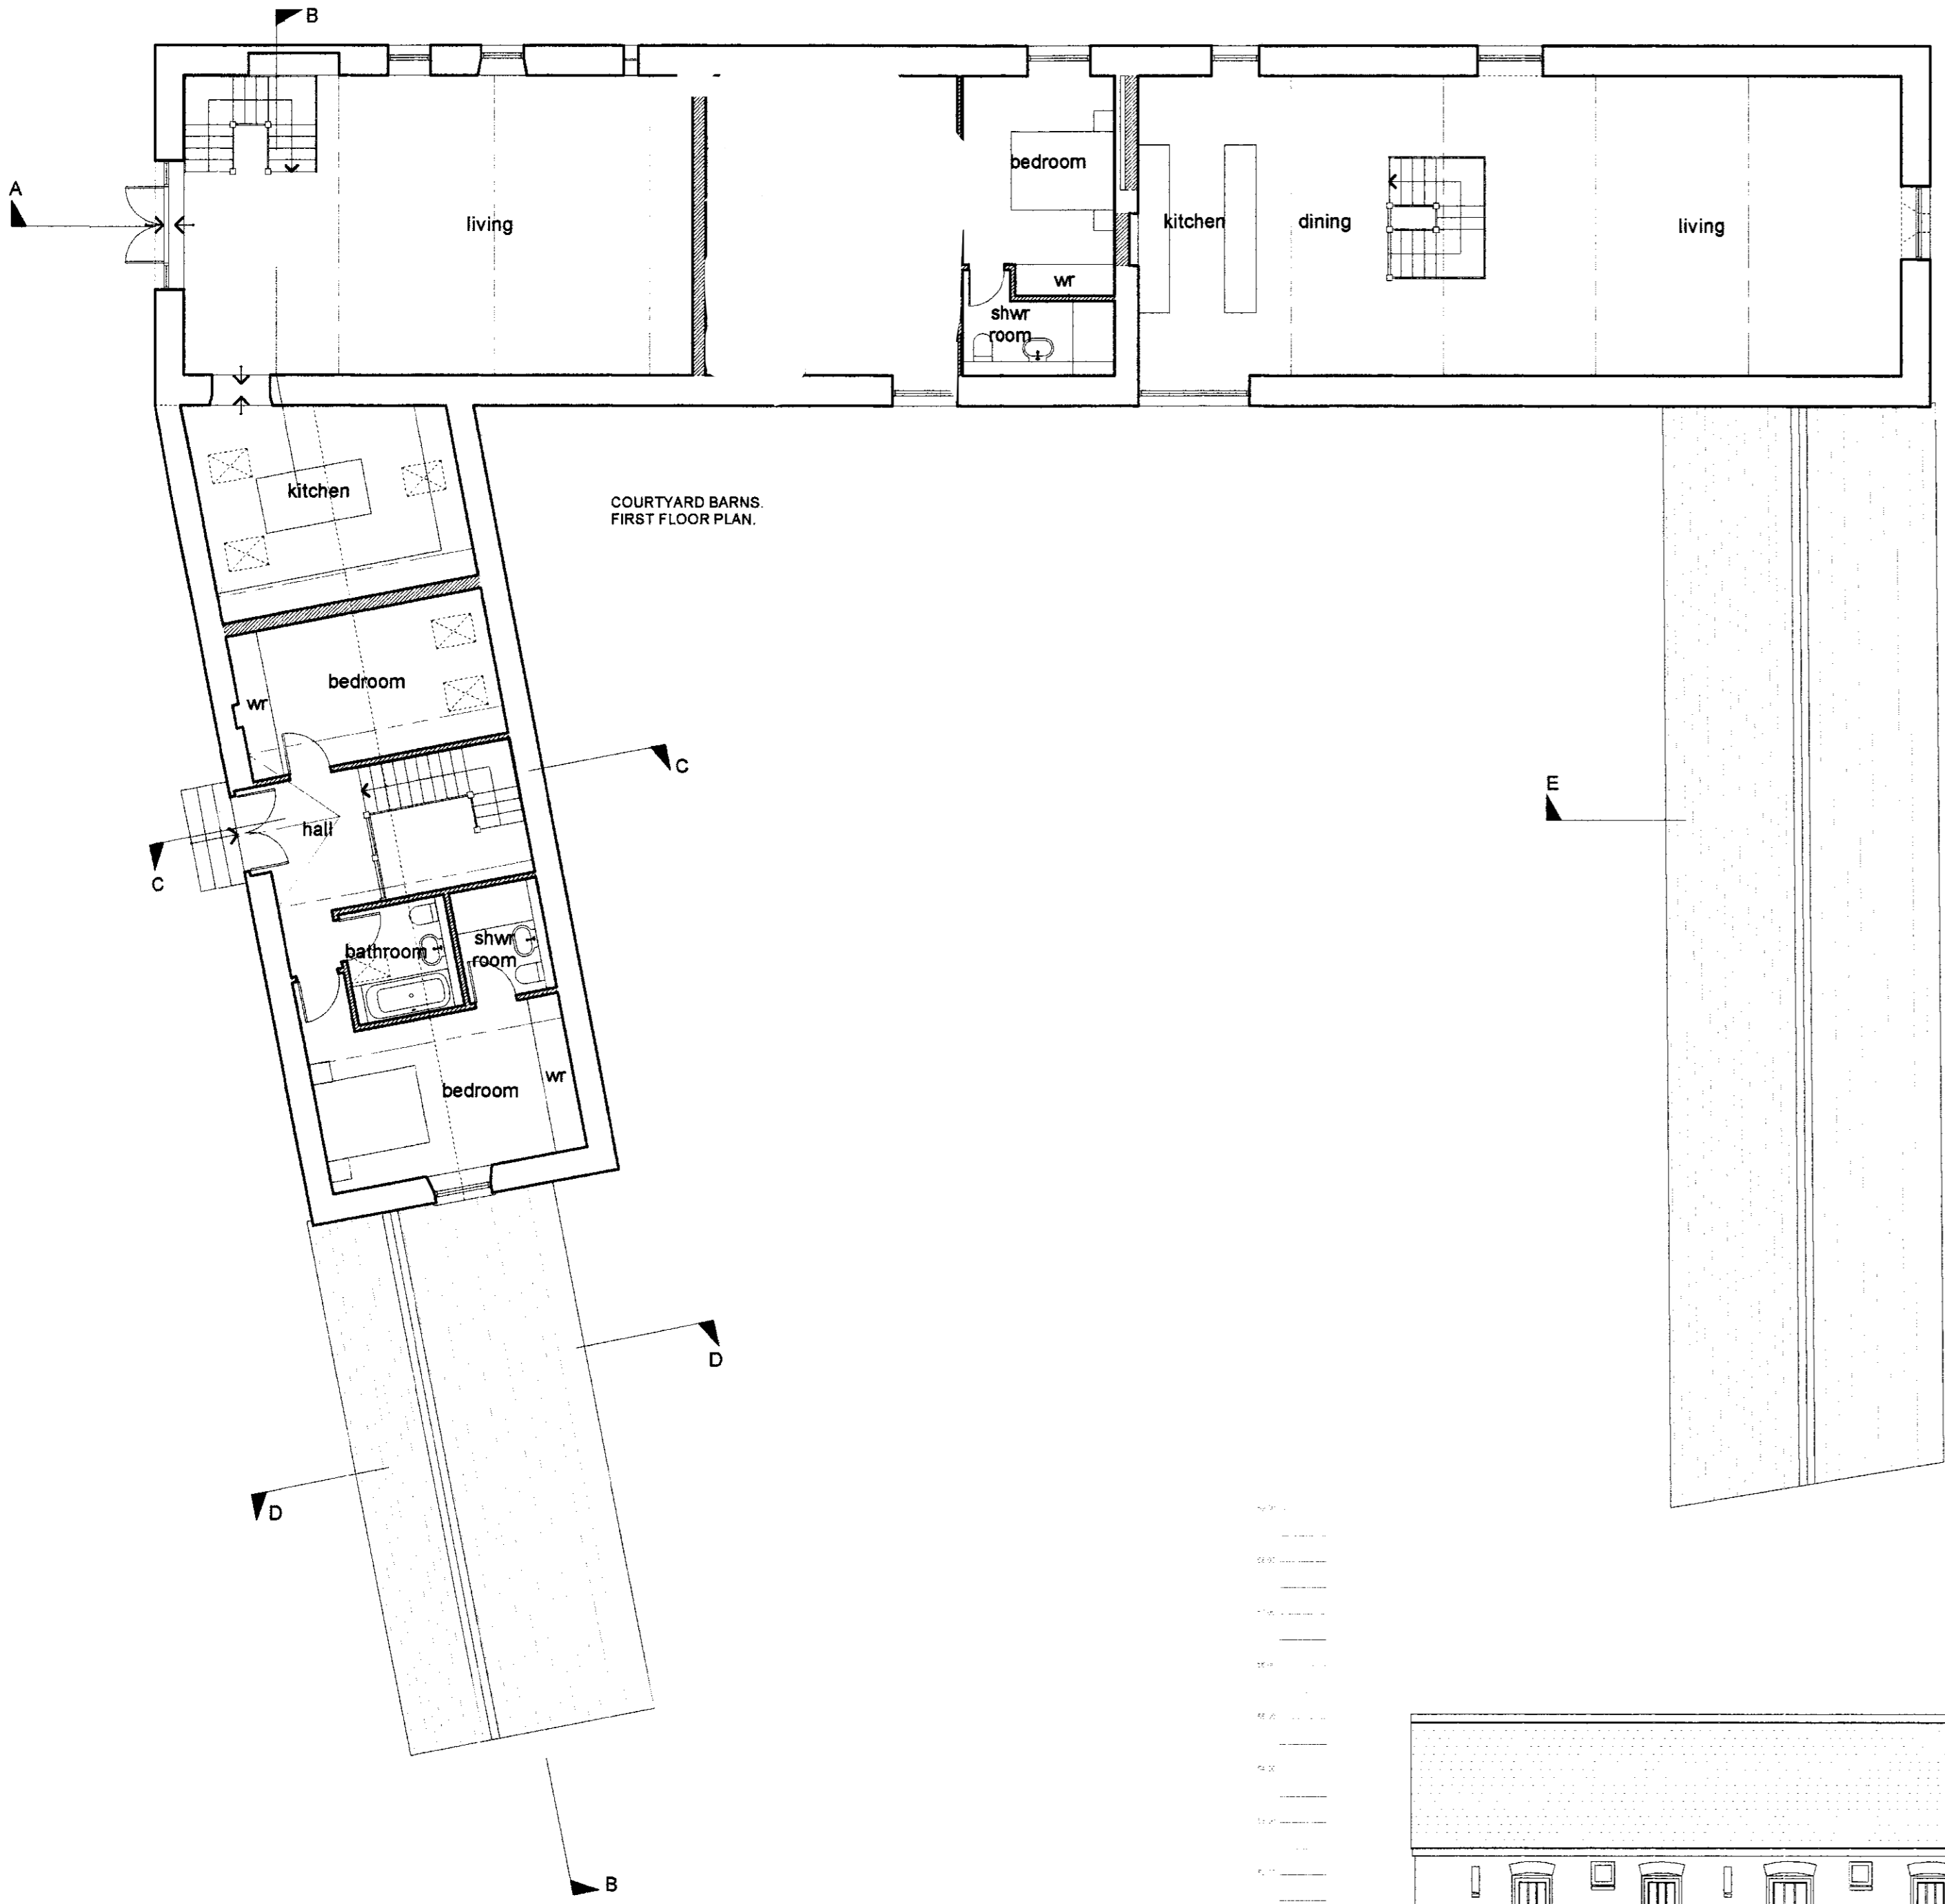


COURTYARD BARN'S
 FIRST FLOOR PLAN.

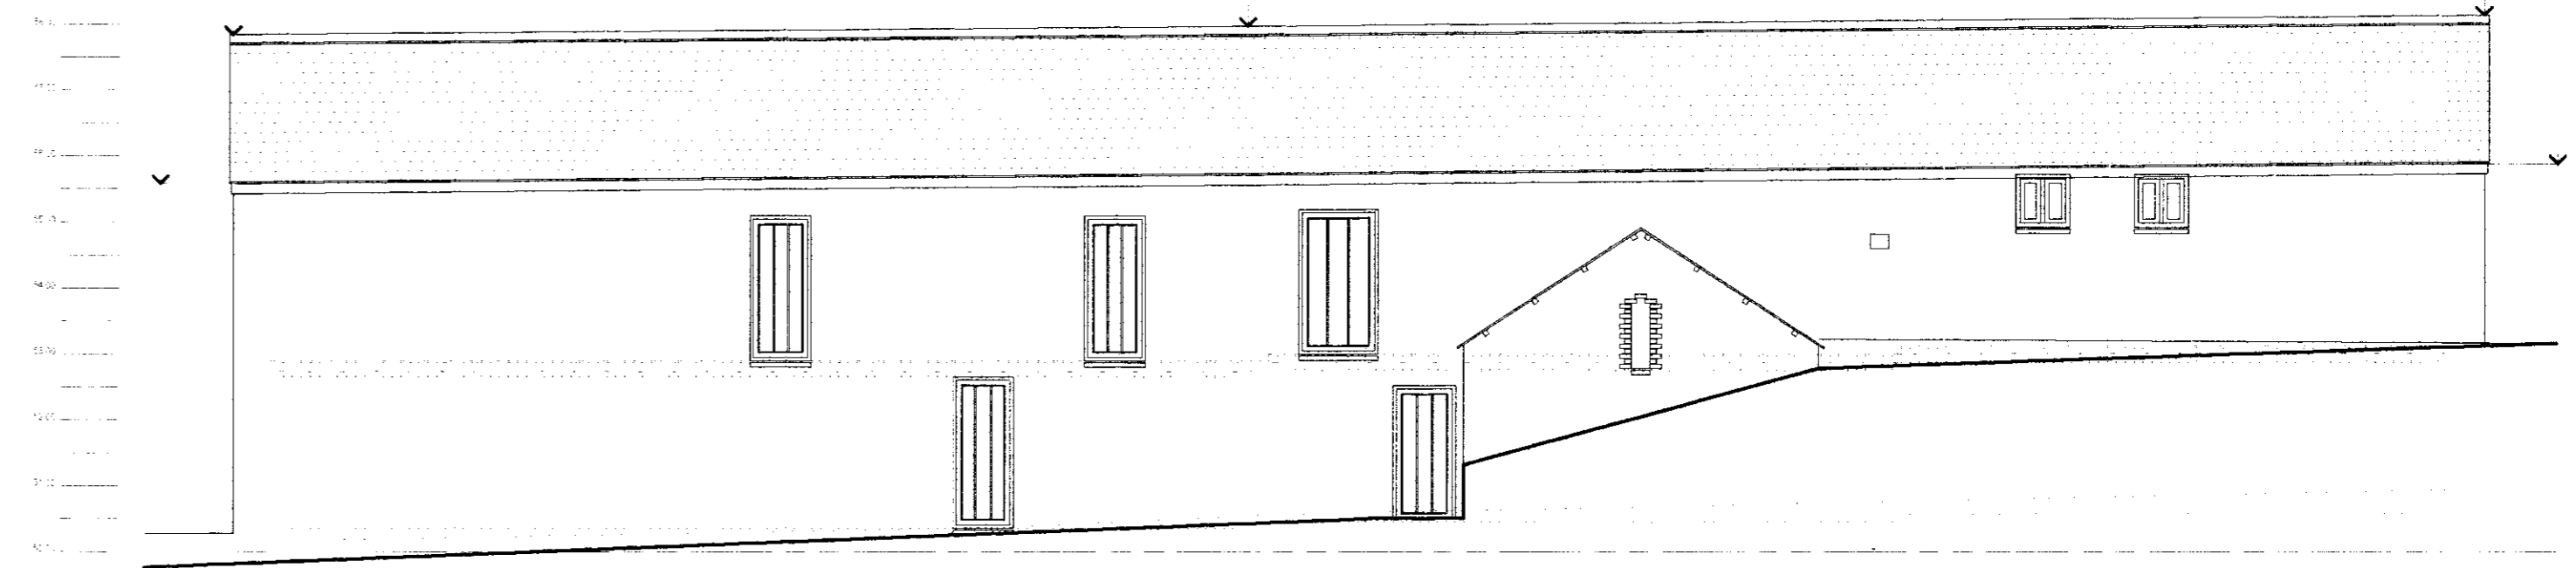


SOUTH EAST ELEVATION.

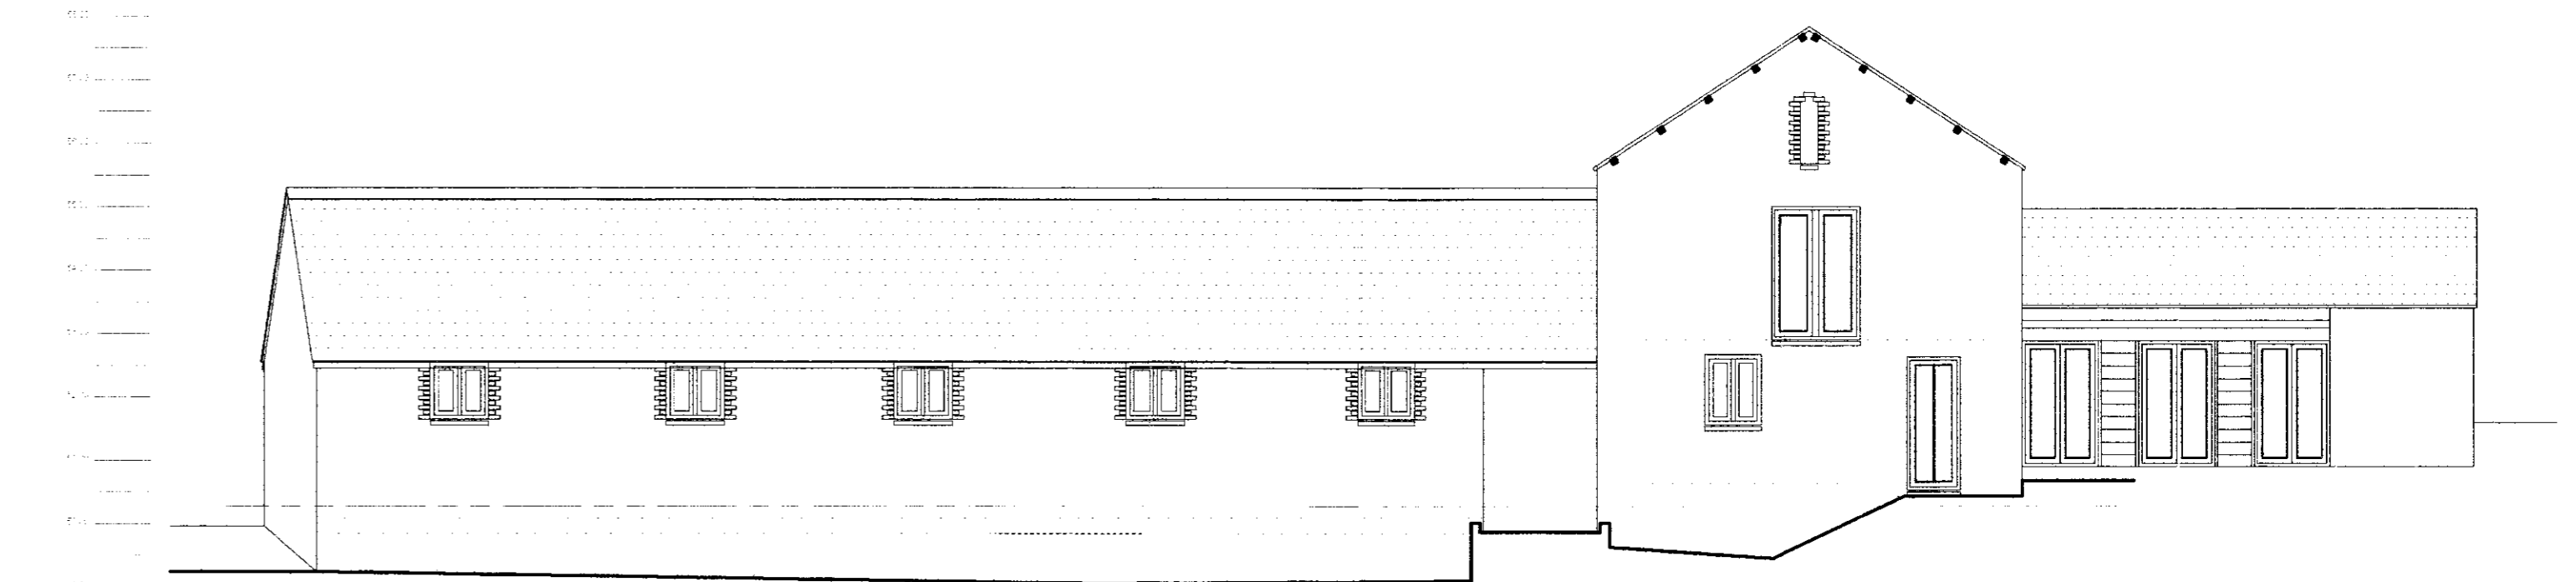

SOUTH WEST ELEVATION.

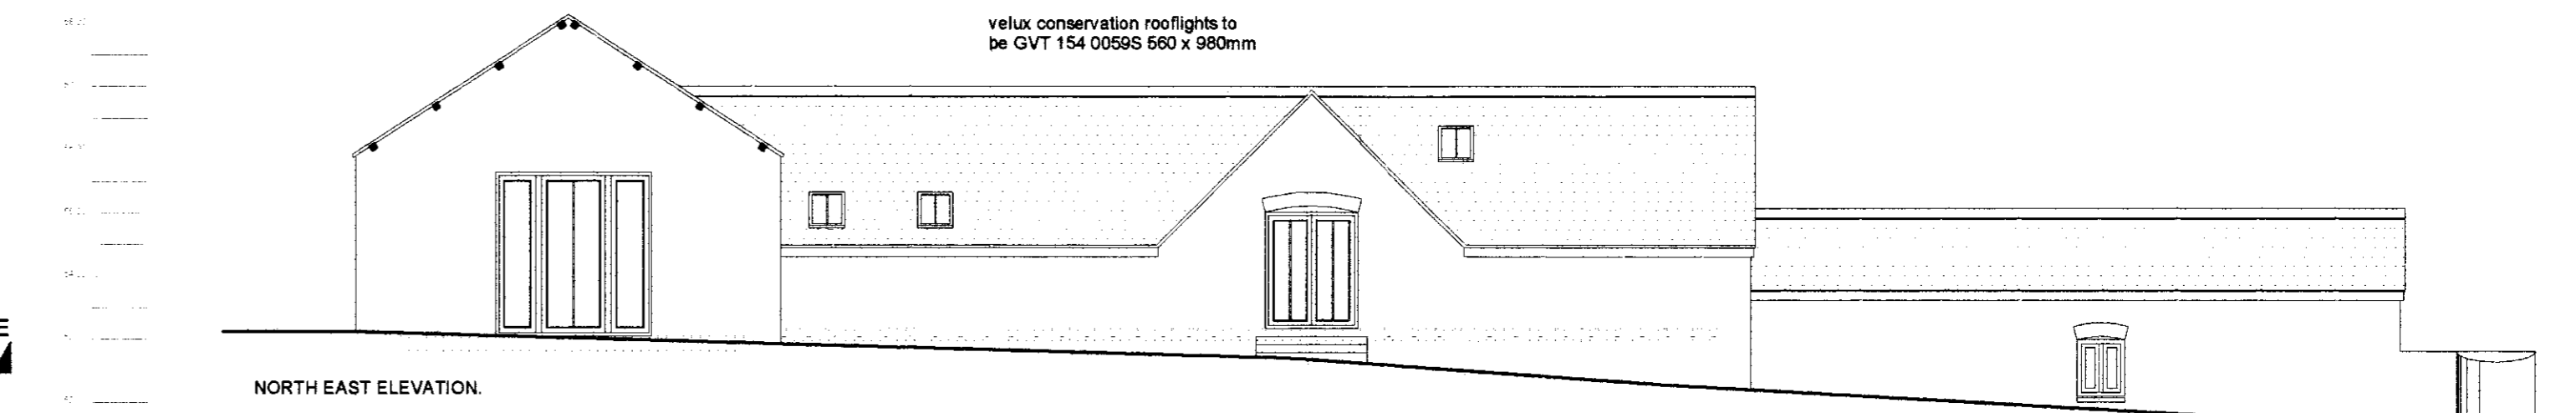

NORTH EAST ELEVATION.

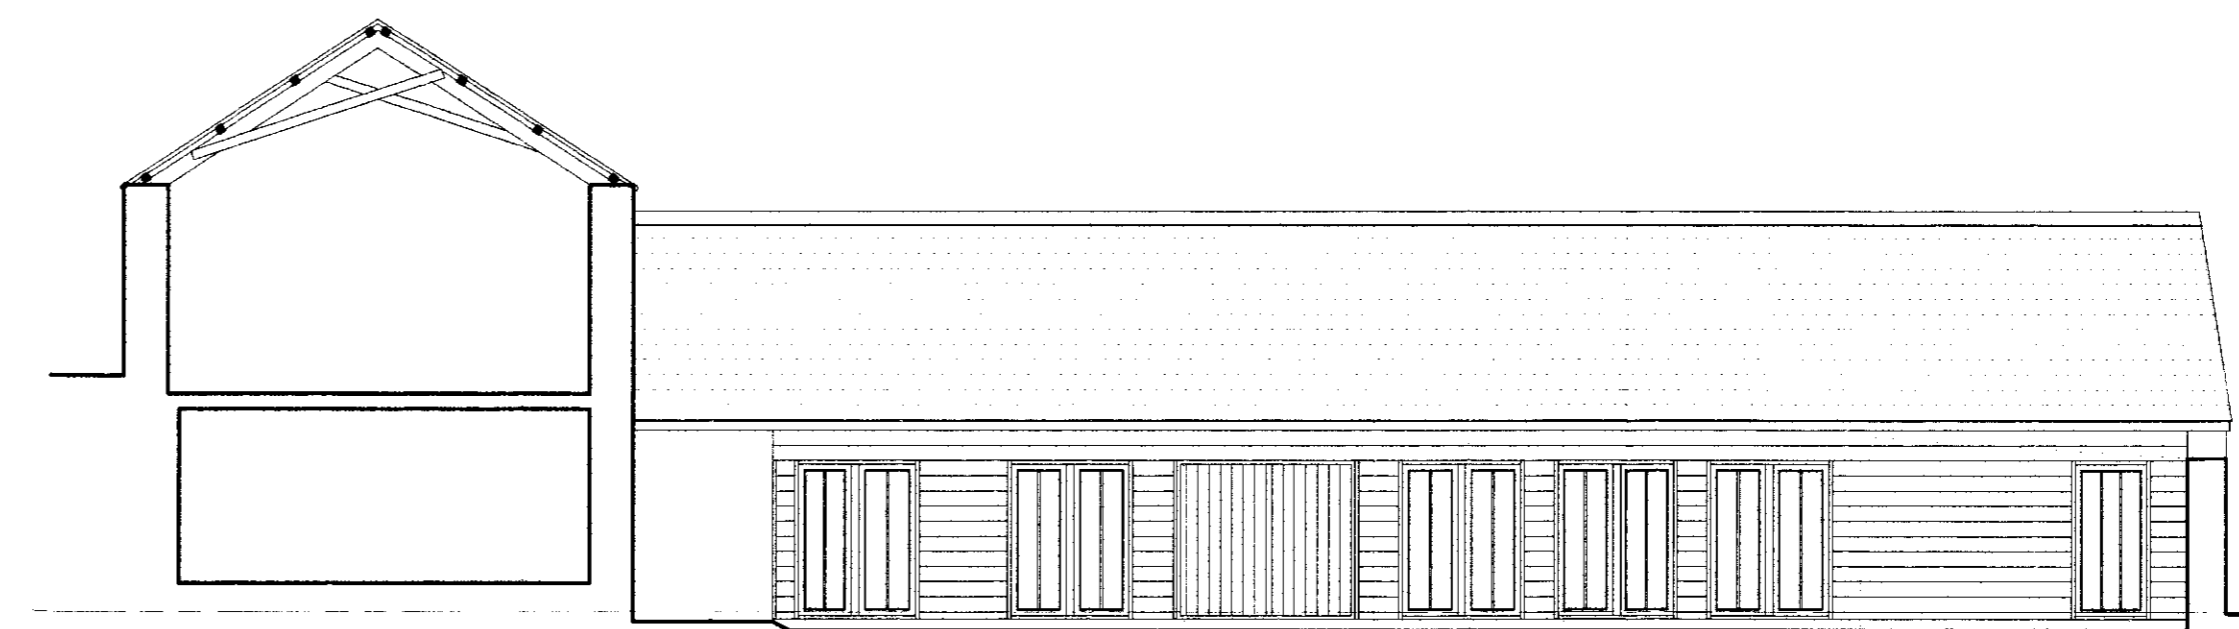

NORTH EAST ELEVATION.



SOUTH EAST ELEVATION.

REV	DATE	DESCRIPTION
JOB		
Lower Coombe Farm, East Allington.		
TITLE		
Courtyard Barns, Proposed First Floor and Elevations.		
SCALE		
1:100.		
DRAWING N°		
0502 29.		

Stopher Design Partnership Ltd

82 Fore Street,
 Kingsbridge,
 Devon, TQ7 1PP.
 Telephone. 01548 853844
 Facsimile. 01548 854571
 Michael Stopher Architectural Design.
 Mobile. 07968 539229.
 Joanne Stopher Landscape Design
 Mobile. 07968 539230.

