



Lock Mead, Maidenhead River Area, SL6 8HF

£1,332,500

TREVOR TAYLOR POWERED BY **exp** TM UK

@ trevor.taylor@exp.uk.com

trevortaylor.exp.uk.com

07392 581 444

Lock Mead, Maidenhead River Area, SL6 8HF

Nestled in the highly sought-after and tranquil location of Lock Mead, Maidenhead, this beautifully extended and fully refurbished detached bungalow offers a rare opportunity to enjoy modern living in a peaceful residential setting. Perfectly combining contemporary design with single-level convenience, this home has been meticulously reimagined to provide a harmonious balance of style, functionality, and comfort.

Upon entering, you're greeted by an expansive, open-plan living area that is flooded with natural light, creating a welcoming and airy atmosphere. The sleek, high-quality finishes throughout the property include modern flooring with underfloor heating, contemporary fixtures, and an overall design that flows seamlessly from room to room. The spacious living room leads effortlessly into the dining area and a fully integrated, bespoke kitchen – the heart of the home, ideal for both entertaining and everyday family living.

The property features 4/5 generously sized bedrooms, including a luxurious master suite and additional en-suite, along with a newly designed family bathroom with high-end fittings and thoughtful details. The layout ensures privacy and comfort for all occupants, while also providing excellent flexibility for various living arrangements.





Externally, the bungalow enjoys a private and low-maintenance wrap around garden, perfect for alfresco dining, gardening, or simply relaxing in a quiet setting. To the front the gated driveway provides ample off-street parking, with space for several vehicles. The bungalow's extended layout offers a versatile use of space, ideal for families, professionals, or those looking to downsize without compromising on quality or space.

Set within a desirable residential area, this property benefits from easy access to well reviewed restaurants and scenic riverside walks on the Thames Path. With Maidenhead town centre, mainline train station, and highly regarded schools just a short distance away, this is an ideal location for those seeking convenience and tranquillity.

This is a rare opportunity to acquire a beautifully finished, turn-key property in a highly sought-after area. Early viewings are highly recommended to fully appreciate the space, design, and potential of this outstanding detached bungalow.





Every care has been taken with the preparation of these particulars, but complete accuracy cannot be guaranteed. If there is any point, which is of particular importance to you, please obtain professional confirmation. Alternatively, we will be pleased to check the information for you. These Particulars do not constitute a contract or part of a contract. All measurements quoted are approximate. The Fixtures, Fittings & Appliances have not been tested and therefore no guarantee can be given that they are in working order. Photographs are reproduced for general information and it cannot be inferred that any item shown is included in the sale.



Approximate Gross Internal Area = 189.7 sq m / 2,042 sq ft

Utility = 4.0 sq m / 43 sq ft

Total = 193.7 sq m / 2,085 sq ft

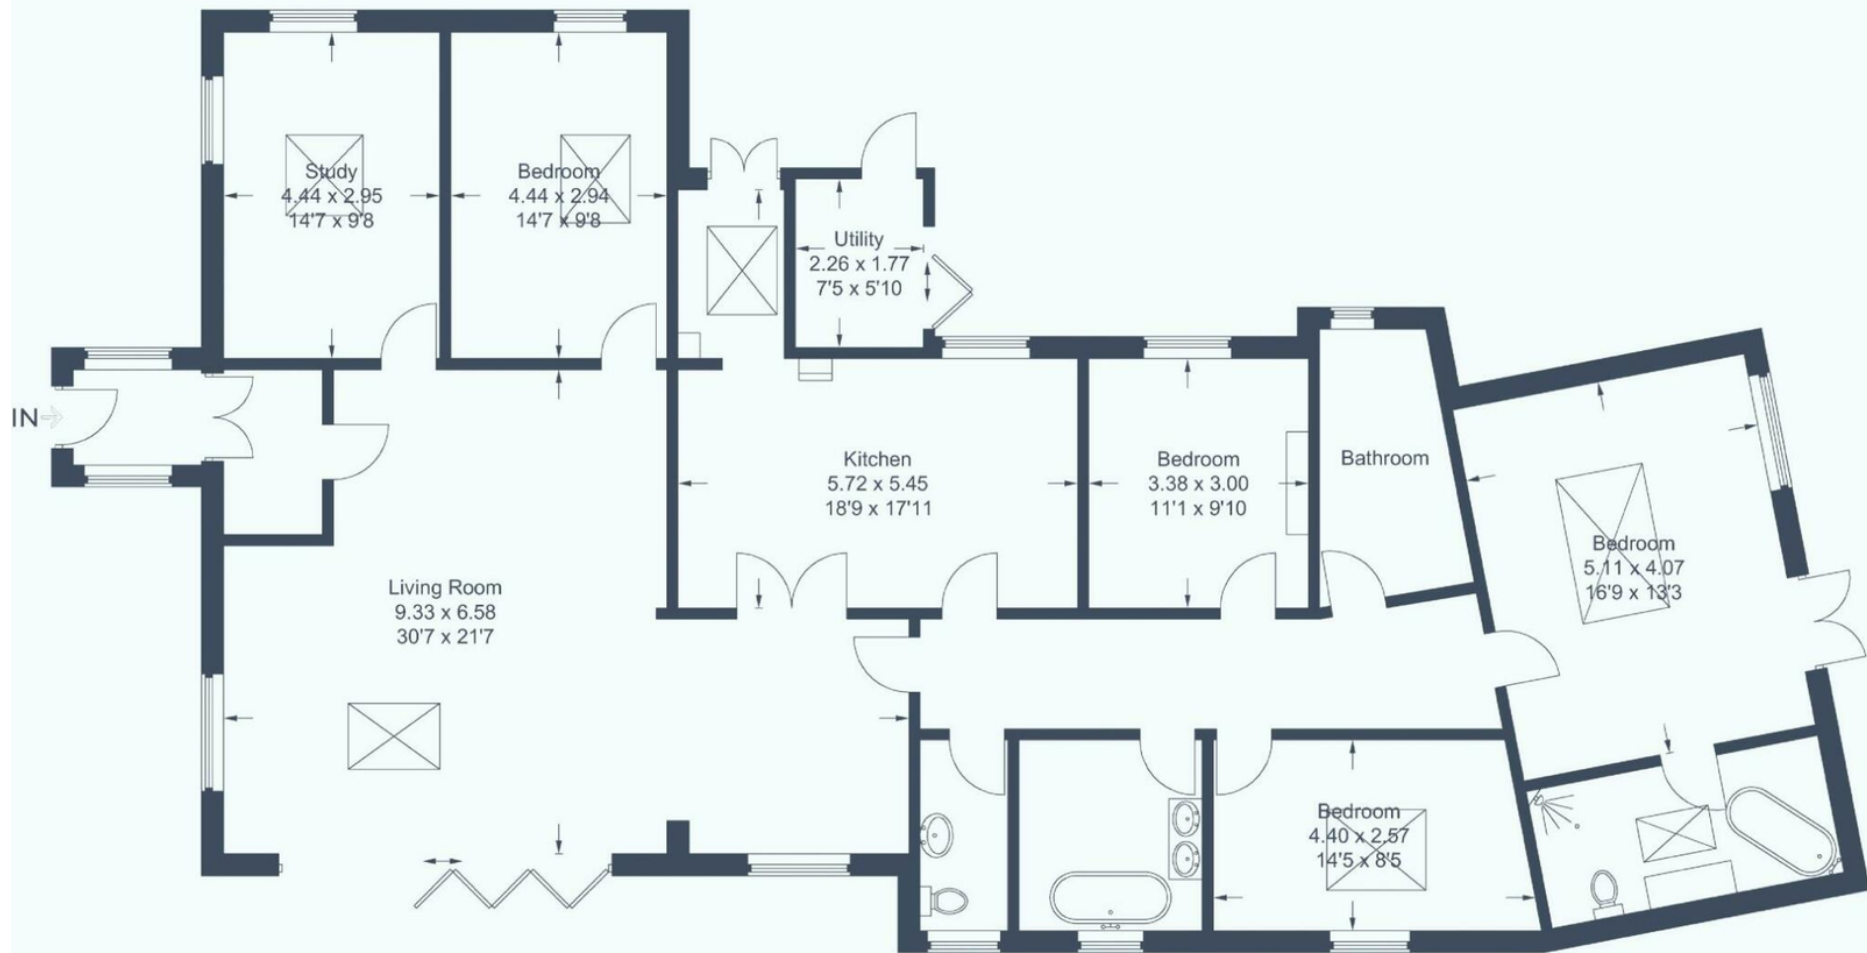


Illustration for identification purposes only,
measurements are approximate, not to scale.