

# TEMPLE CIRCUS

BRISTOL | BS1 6HG

48,500 SQ FT OF FLEXIBLE WORKSPACE  
IN BRISTOL'S TEMPLE QUARTER

# WELCOMING

DESIGNED TO IMPRESS, THE NEW DOUBLE HEIGHT RECEPTION AND BUSINESS LOUNGE CREATE AN OUTSTANDING ENTRANCE.



CONCIERGE SERVICE AND RECEPTION TEAM

# MEETING & GREETING



COMMUNAL BUSINESS LOUNGE

# SCHEDULE OF AREAS




	SQ FT	SQ M
FOURTH	14,179	1,317.3
THIRD	14,179	1,317.3
SECOND	14,179	1,317.3
PART GROUND	6,015	558.8
<b>TOTAL</b>	<b>48,552</b>	<b>4,510.7</b>

THE SPACE PLANS ILLUSTRATED PROVIDE FIXED WORKSTATIONS, HOT DESKING, AND COLLABORATION AREAS. EMPLOYEE WELLBEING IS PRIORITISED WITH DESIGNATED SPACES FOR RELAXATION, INDIVIDUAL FOCUS AND INFORMAL GATHERINGS.

HIGH DENSITY - FULL DEMISE	
Workstations (1400mm wide)	130
Reception	1
Hot Desking Spaces	2
Teapoint / Breakout Areas	1
Collaboration / Brainstorm Areas	7
Focus Spaces	7
Meeting rooms/pods	6
Tea Stations	2
Wellness Areas	1

LOW DENSITY - SPLIT DEMISE A	
Workstations (1400mm wide)	64
Reception	1
Hot Desking Spaces	2
Teapoint / Breakout Areas	1
Collaboration / Brainstorm Areas	5
Focus Spaces	3
Meeting rooms/pods	5
Tea Stations	1
Wellness Areas	1

LOW DENSITY - SPLIT DEMISE B	
Workstations (1400mm wide)	38
Hot Desking Spaces	2
Teapoint / Breakout Areas	1
Collaboration / Brainstorm Areas	5
Focus Spaces	3
Meeting rooms/pods	4
Wellness Areas	1
Private Office	1

 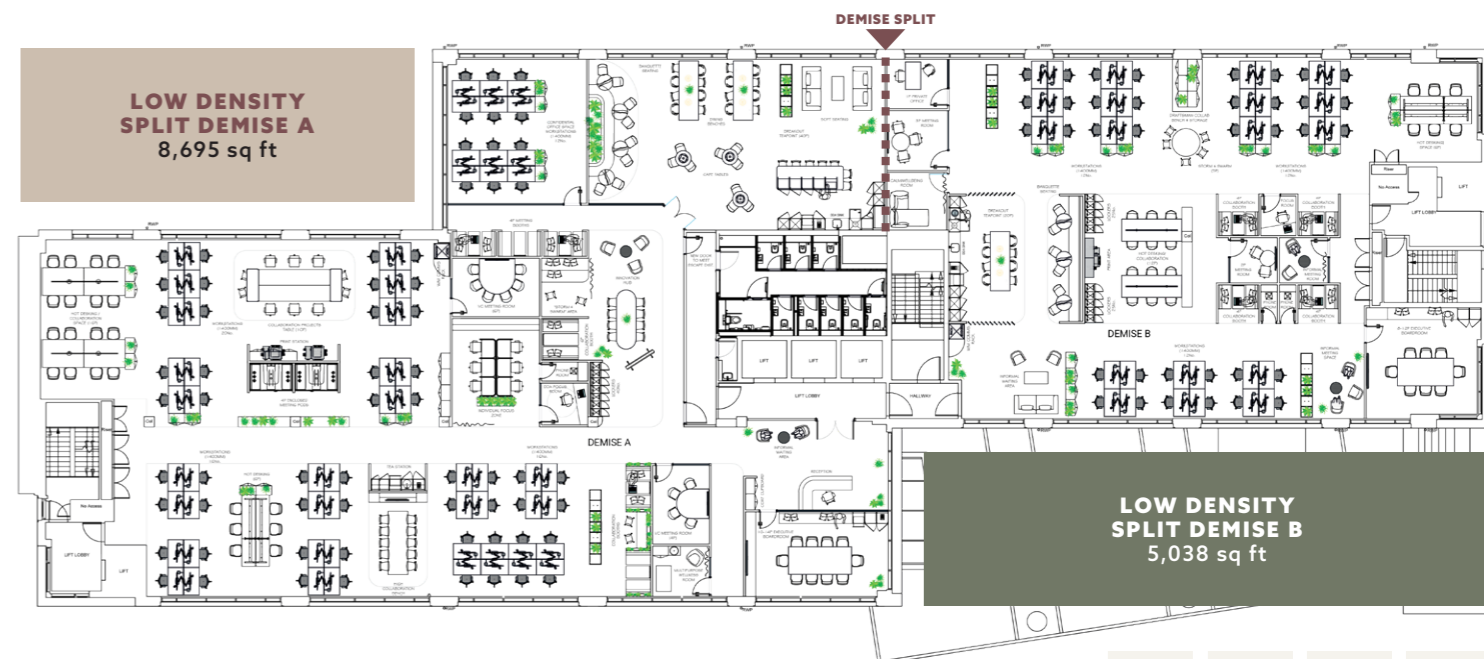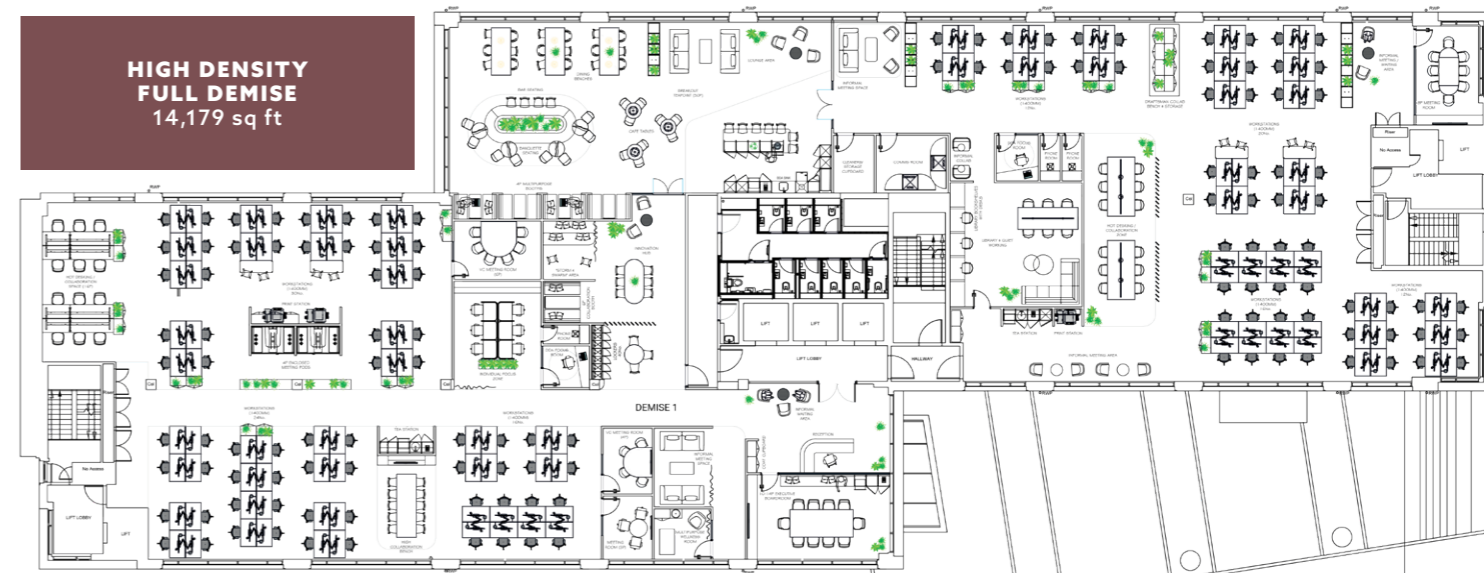



WiredScore  
GOLD



# SPECIFICATION




EPC B



NET ZERO CARBON  
2030 PATHWAY

BREEAM®  
IN USE  
Very Good

TARGETING BREEAM  
IN USE VERY GOOD

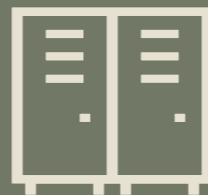

80 LOCKERS



163 BIKE SPACES



EXPOSED SERVICES



9 SHOWERS



FRESH AIR HANDLING



LED LIGHTING



3 HIGH SPEED  
PASSENGER LIFTS  
+ 2 FIRE LIFTS



EFFICIENT VRF HEATING  
AND COOLING  
DESIGNED ON 1:8 SQ M



SECURE  
BASEMENT PARKING  
RATIO 1:3,065 SQ FT



RAISED ACCESS FLOOR  
UP TO 100MM



**163 SECURE**  
CYCLE SPACES



**80 KEYPAD**  
SECURITY LOCKERS




**9 PURPOSE BUILT**  
SHOWER FACILITIES

# REFRESHING

CYCLING, RUNNING OR WALKING?  
HOWEVER YOU ARRIVE AT TEMPLE CIRCUS,  
EXCELLENT FACILITIES PROVIDE EVERYTHING  
YOU NEED TO KICK START YOUR DAY



FROM LUNCHTIME DINING TO AFTER-WORK SOCIALISING, COFFEE TO GO, DESIGNER SHOPPING AND FRESH FOOD MARKETS, A RANGE OF AMENITIES ARE CLOSE BY.

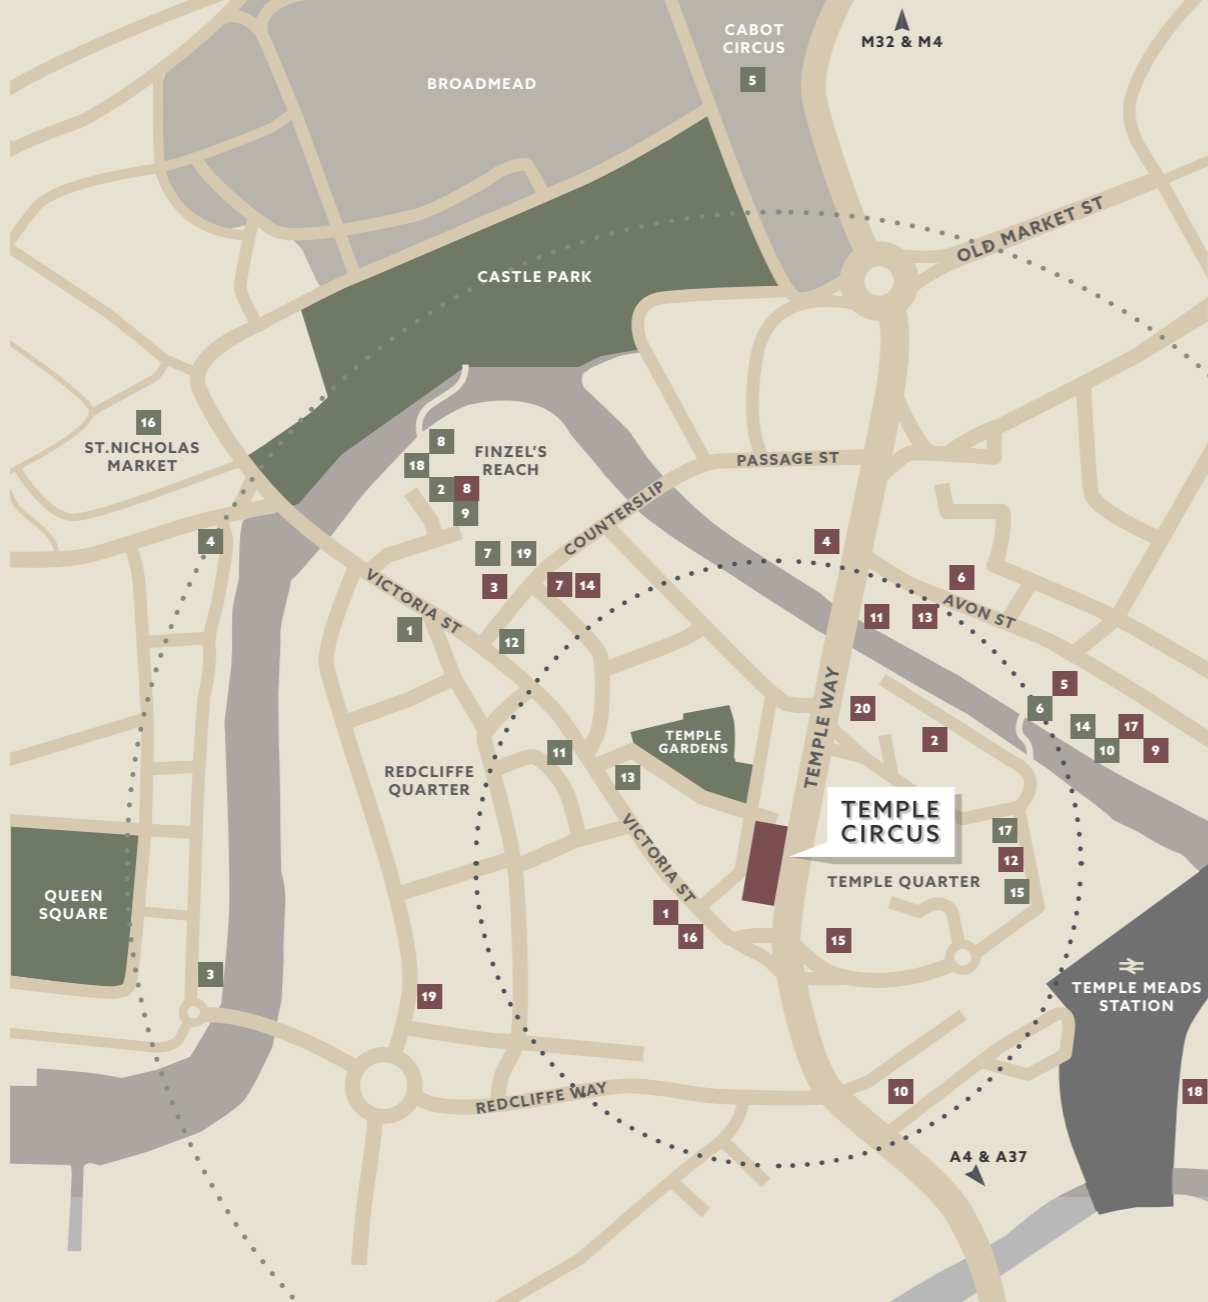

- BARISTAS COFFEE COLLECTIVE 1
- BOCABAR 2
- BOX HALL (OPENING 2024) 3
- BREW DOG 4
- CABOT CIRCUS 5
- DOUBLE PUC 6
- FINZELS REACH MARKET 7
- LEFT HANDED GIANT 8
- LE VIGNOBLE 9
- MARCO'S OLIVE BRANCH 10
- PHILPOTTS 11
- PRET A MANGER 12
- SMALL GOODS 13
- SPICER & COLE 14
- STARBUCKS 15
- ST NICHOLAS MARKET 16
- TEMPLE QUAY FOOD MARKET 17
- THE WELLHEAD 18
- VEENO 19

FINANCIAL INSTITUTIONS, PROFESSIONAL ORGANISATIONS AND GOVERNMENT DEPARTMENTS HAVE ALL SETTLED IN THE TEMPLE QUARTER DISTRICT.

- 1 ARUP
- 8 CHANNEL 4
- 15 OVO
- 2 BANK OF IRELAND
- 9 ENGINE SHED
- 16 PAYMENTSENSE
- 3 BBC STUDIOS
- 10 HMRC
- 17 PWC
- 4 BT
- 11 MCCANN
- 18 UNIVERSITY OF BRISTOL
- 5 BURGESS SALMON
- 12 MICHAEL PAGE
- 19 WECA
- 6 CANADA LIFE
- 13 NATWEST
- 20 WOMBLE BOND DICKINSON
- 7 DELOITTE
- 14 OSBORNE CLARKE



**COMMUTING**  
A SHORT WALK TO BRISTOL'S RAIL AND BUS NETWORKS

# CONNECTING

BATH SPA	20 mins
CARDIFF CENTRAL	50 mins
LONDON PADDINGTON	1 hr 22 mins
BIRMINGHAM NEW STREET	1 hr 24 mins

**3 MINUTE WALK TO TEMPLE MEADS**



**SOCIALISING**  
A VARIETY OF CAFÉS, COFFEE SHOPS AND BARS WITHIN A FEW MINUTES WALK

**DINING**  
YOU WILL NEVER BE SHORT OF A PLACE TO STOP AND FILL UP ON WHOLESOME, LOCALLY-SOURCED FOOD




**CYCLING**  
EASY ACCESS TO BRISTOL'S EXTENSIVE CYCLE ROUTES



**WELLBEING**  
A POCKET OF GREEN SPACE ON YOUR DOORSTEP, PERFECT FOR A CALMING BREAK




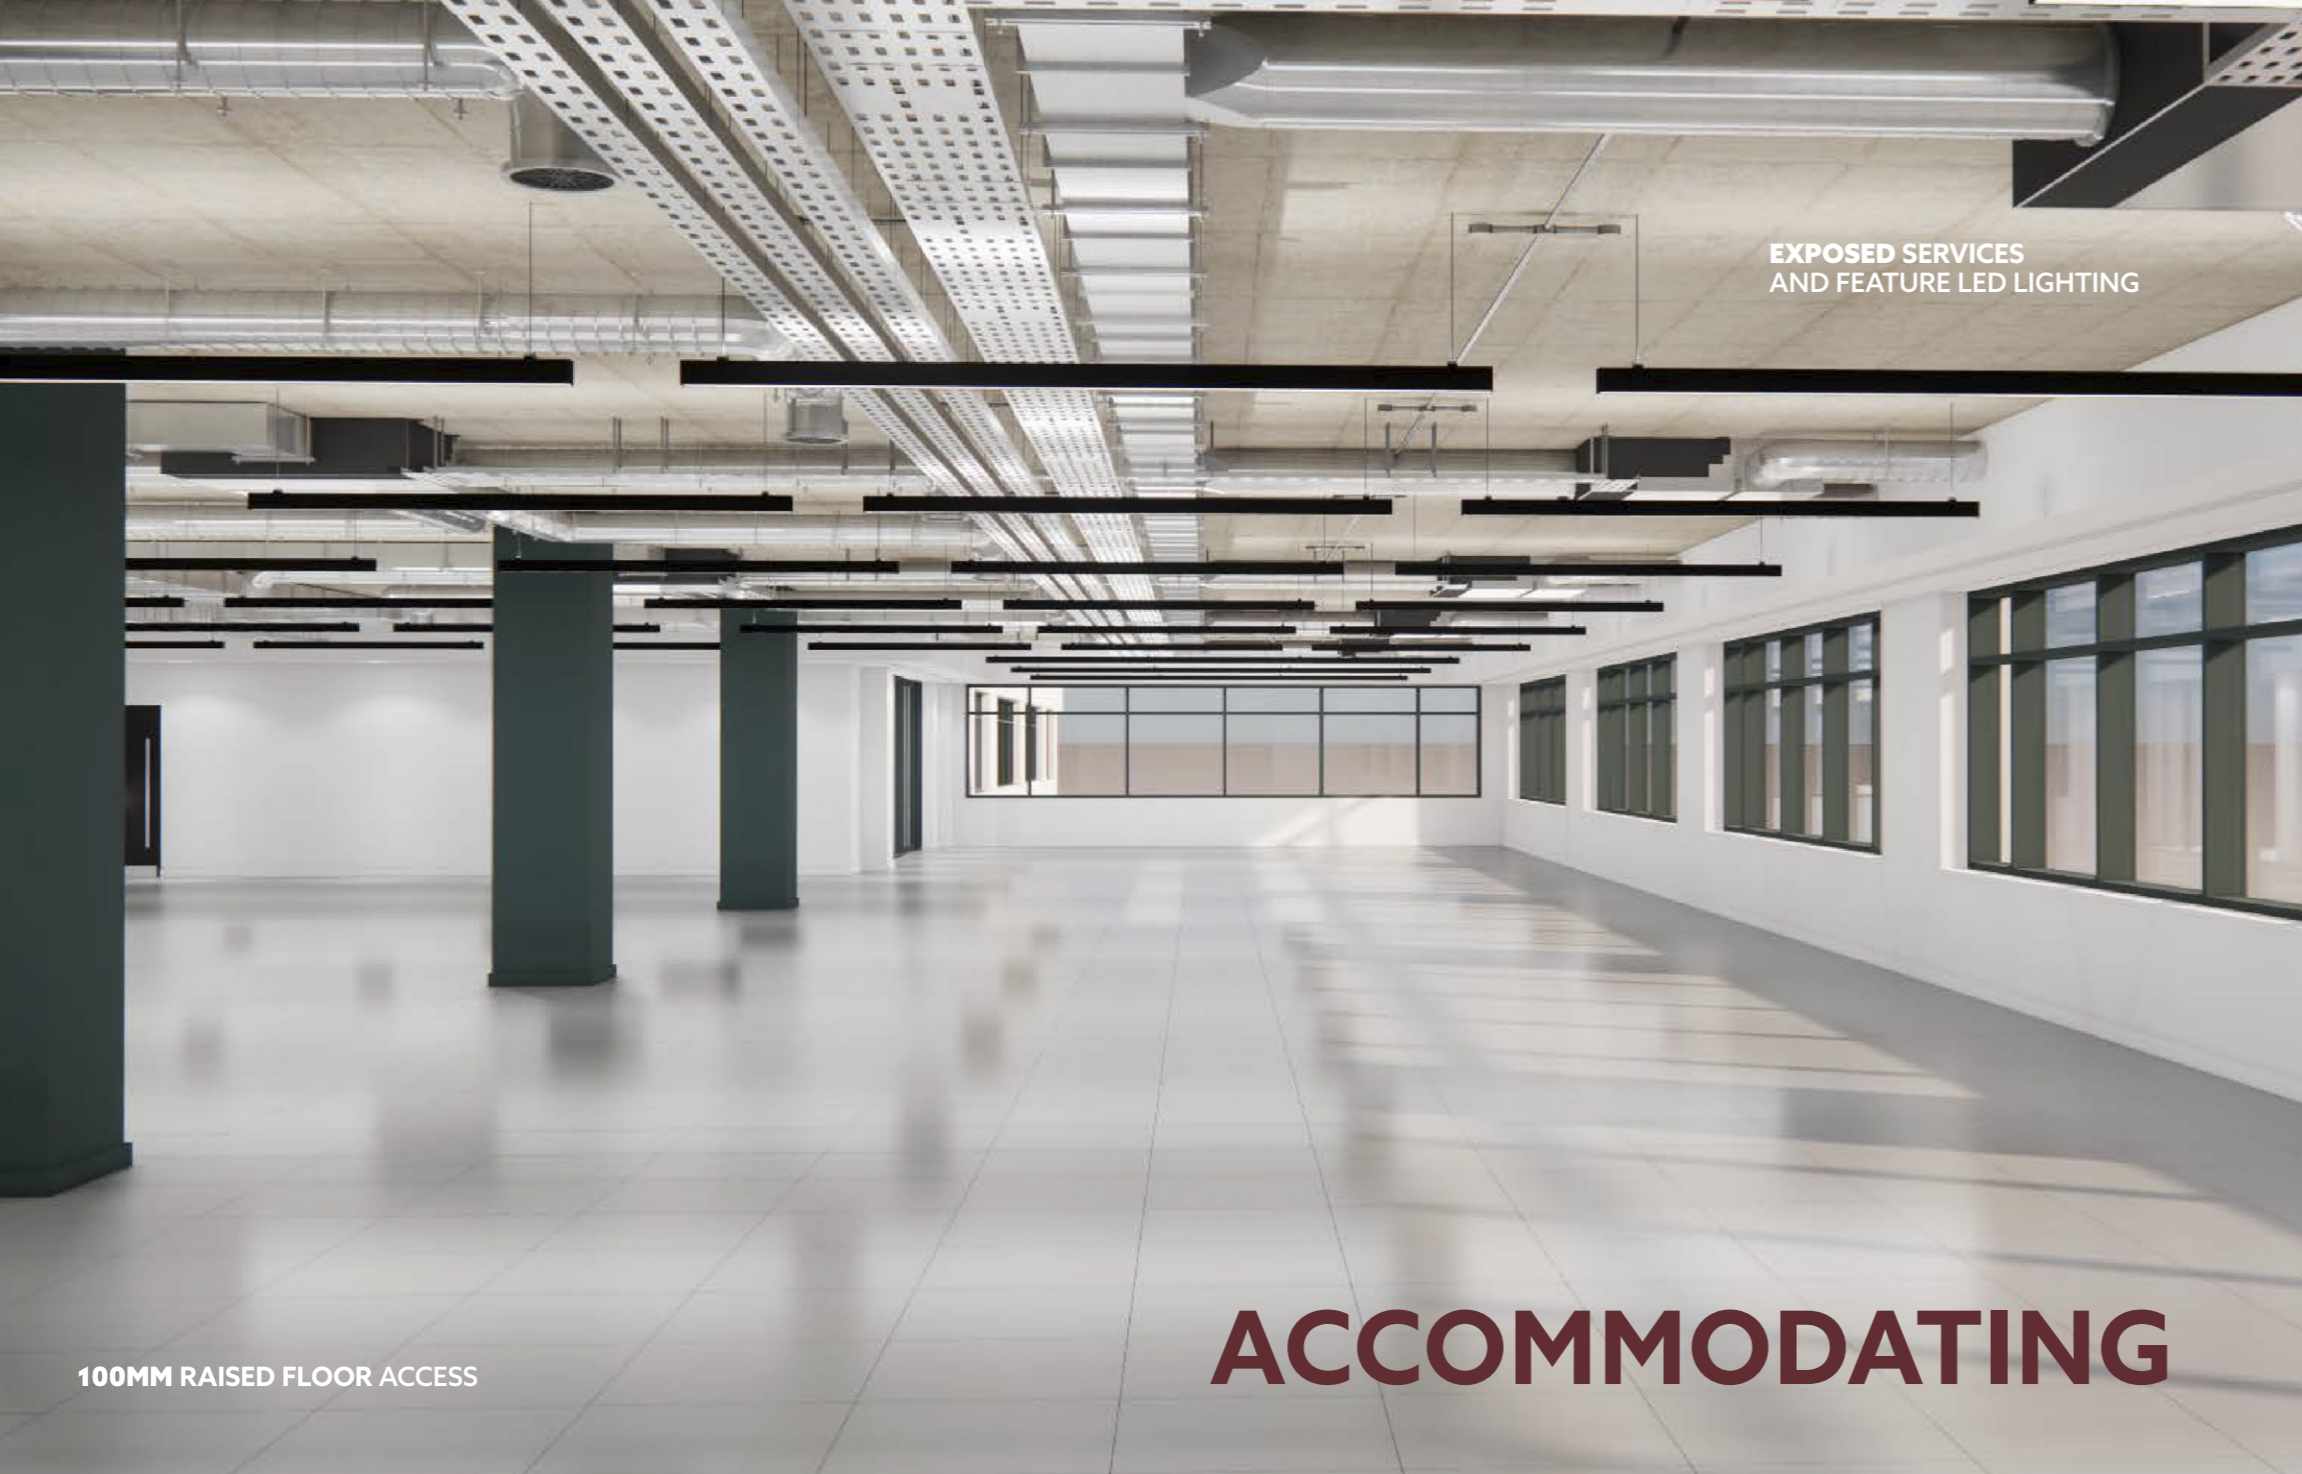

EXPOSED SERVICES  
AND FEATURE LED LIGHTING

100MM RAISED FLOOR ACCESS

**ACCOMMODATING**

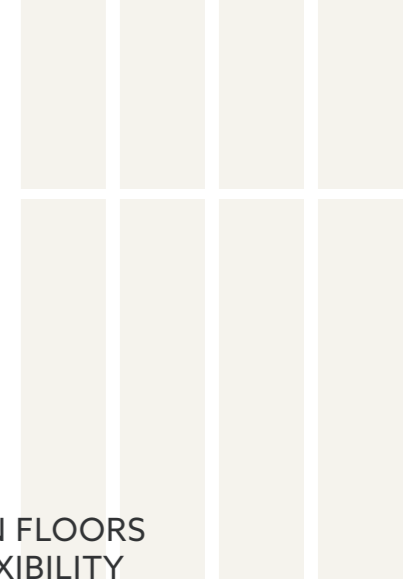

SPACIOUS OPEN PLAN FLOORS  
PROVIDE LAYOUT FLEXIBILITY  
TO CREATE THE PERFECT WORK SPACE  
FOR COLLABORATING.





**LEASE**

NEW EFFECTIVELY FULL REPAIRING AND INSURING LEASES BY WAY OF A SERVICE CHARGE ARE AVAILABLE DIRECT FROM THE LANDLORD

**RENT**

UPON APPLICATION

**EPC** - B

**[www.templecircusbristol.co.uk](http://www.templecircusbristol.co.uk)**

For further information, please contact the joint agents



**Andy Heath**

andy.heath@cs-re.co.uk  
07796 693661

**Richard Ford**

richard.ford@cs-re.co.uk  
07940 540395



**Hannah Waterhouse**

hannah.waterhouse@jll.com  
07855 414570

**Ian Wills**

ian.wills@jll.com  
07989 399070

IMPORTANT NOTICE: These particulars are intended only as a guide and must not be relied upon as a statement of fact. They are not intended to constitute any part of an offer or contract and all plans, floor area and diagrams should be treated strictly for guidance only and are not to scale. Designed and produced by Sprague Gibbons Ltd | 0117 956 6777. May 2024.