




Artist's Impression



BIRCH HOUSE (PLOT 2) KINGSOAK
HITCHIN

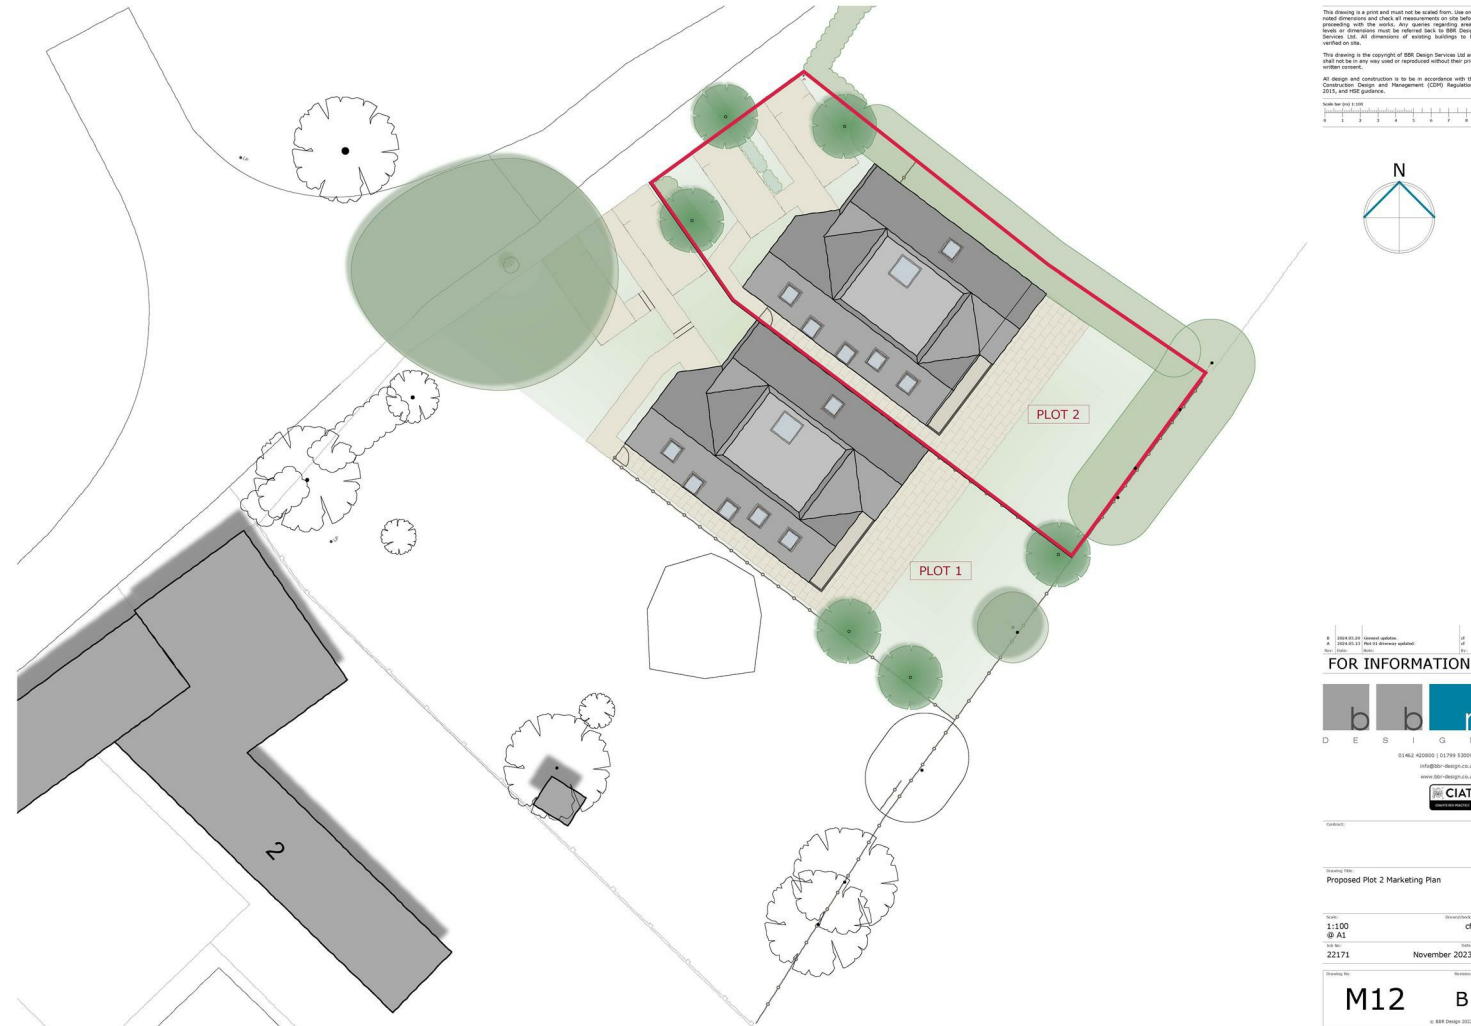

Birch House (Plot 2) Kingsoak Hitchin Hertfordshire SG4 7BF

Guide Price £1,500,000

SEE VIDEO TOUR

Birch House is a stunning four bedroom individual detached home situated in the picturesque location of Kingsoak, Hitchin. This off-plan property offers a perfect blend of modern living and countryside charm.

As you step inside, you are greeted by an impressive vaulted hallway, a spacious living room, an open plan kitchen/dining room ideal for entertaining guests or simply relaxing with your family and a separate study.

One of the highlights of this property is the secluded location at the end of a private road surrounded by countryside.

Anticipated completion early 2025.

FOR INFORMATION

DESIGN

01462 40000 | 01793 530097
 info@bdr-design.co.uk
 www.bdr-design.co.uk

CIAT

Proposed Plot 2 Marketing Plan

Scale: 1:100
 @ A2

Rev. No. 22171
 Date: November 2023

M12 B

© BDR Design 2023



Viewing

By appointment with Norgans Estate Agents.



OVERVIEW

LOCATION & SITUATION

Located on the Southern outskirts of Hitchin, and accessed via a private road (Kingsoak), the development features two individual, architecturally designed homes with bespoke interiors which benefit from stunning views to the rear.

Hitchin Town Centre is within easy reach and features a comprehensive range of shops, facilities and other amenities.

The development overlooks the playing fields of the highly regarded Independent fee paying Kingshott School, and is within the catchment areas for excellent local Schools including the OFSTED “outstanding” rated William Ransom School (Primary), together with Hitchin Boys and Girls’ Schools (Secondary).

The location benefits from convenient road, rail and air transport links to the A1(M) (junction 8) at Stevenage (approx 2.3 miles), and mainline Railway Stations at Hitchin (approx 2 miles) and Stevenage (approx 4.2 miles) which connect to London and Cambridge with train journey times to each of approximately 35 minutes. London Luton Airport is approx 10 miles distance.

ACCOMMODATION

ON THE GROUND FLOOR:-

Entrance Hall
Cloakroom
Study
Living Room
Kitchen/Dining/Family Room

Utility/Boot Room

ON THE FIRST FLOOR:-

Landing
Bedroom One
En-Suite
Bedroom Two
En-Suite
Bedroom Three
Bedroom Four
Family Bathroom

EXTERNALLY

Two off-street parking spaces.

FLOOR AREAS

Approx 224sqm/2,411sqft.

SPECIFICATION

Kitchen

- * Professionally designed Kutchenhause "Nobilis" German kitchen in Graphite.
- * Kitchen island with Neff venting hob and 200mm Expressions quartz worktop on island and kitchen worktops.
- * Neff slide & hide oven, Neff combi-microwave, Neff N50 warming drawer, Neff 600mm wine cabinet, integrated full height fridge, integrated full height freezer, integrated 600mm dishwasher.
- * Blanco Etalon sink.
- * Quooker PRO 3 black pull-out boiling water tap in kitchen.
- * Fitting for pendant light over kitchen island (light-fitting not included)

Utility

- * Professionally designed Kutchenhause "Nobilis" German Utility.
- * Siemens washing machine & Siemens tumble dryer.
- * Laminated worktop with Blanco Naya XL sink.
- * Blanco Mila black mixer tap.

Master En-Suite, Family Bathroom, En-Suite & Cloak

- * Lusso Stone bathroom furniture and chinaware including Lusso vanity units with integrated sinks and white stone freestanding bath.
- * Lusso Stone brassware - brushed stainless steel.
- * Heated towel rails to en-suites and bathrooms.
- * Large feature showers.
- * Dual voltage shaver points.
- * Wall and floor tiles.
- * Power for backlit mirrors (mirrors/cabinets not supplied)

Heating, Lighting & Internal Finishes

- * Air source heat pump heating system - Mitsubishi Electric PUZ-WM112VAA Monobloc.
- * Zoned underfloor heating system to ground and first floors.
- * Low energy recessed LED downlighting throughout.
- * Brushed chrome finished sockets and switches throughout (option to upgrade colour to stainless steel/brass if buyer committed early).
- * Mains powered smoke and carbon monoxide alarms.
- * High quality Amtico Spacia flooring throughout ground floor (floor coverings to stairs and first floor not included, except bathroom floor tiles)

Buyer can upgrade specification or change the colour of the sockets/switches if committed early. Amtico Spacia

flooring range can be upgraded to Amtico Form or Amtico Signature if committed early. Any price increase will be payable upfront.

Garden & Patio Area

- * Gravel driveways and paved footpaths
- * Outside tap and electrical points.
- * Planted front garden areas.
- * Rear and front gardens laid to lawn.
- * Paved patio area to rear garden.
- * External lighting
- * Smart EV charger

Windows & Doors

- * Aluminium double glazed windows throughout (Rayneurs). Exterior frames in RAL Pebble Grey to front elevation; black on rear and side elevations. Black frames throughout (interior).
- * Aluminium sliding doors to patio and balcony areas (Rayneurs)
- * Aluminium cottage style front door (Hallmark) in RAL Pebble Grey.
- * Video doorbell.

Balcony

- * External balcony to master bedroom with paved terrace, external lighting and power. Glass balustrade.
- * Juliet balcony to second bedroom

WARRANTY

A 10 year build warranty will be supplied, details available on request.

SERVICE CHARGE

Private Road Service Charge - currently £720.00 per annum for maintenance of the private road, street lamps and gardening service.

SERVICES

All mains services except gas are understood to be available for connection to the property.

EPC

Rated as B.

VIEWINGS

By appointment with Norgans New Homes (tel: 01462 455225).

Whilst COVID-19 restrictions have been removed and there is no longer a requirement to wear a mask, or self isolate if you test positive for COVID-19, we would ask that if you feel unwell, please stay at home and reschedule the appointment.

GDPR

Please be aware as part of our COVID19 safe procedures, prior to booking any viewing Norgans may request more comprehensive personal information from you in respect of your ability to purchase, your general health and that of your family/close contacts. This information will be retained only for as long as it is required to protect the safety of our vendors and staff from COVID19 infection.

Any information you provide Norgans will be protected by the General Data Protection Regulation ("GDPR") legislation. By agreeing to a viewing, you are confirming that you are happy for Norgans to retain this information on our files. Your personal, financial and health information will never be shared with any third parties except where stated in our Privacy Policy.

You can ask for your information to be removed at any

time.

Our Privacy Policy & Notice can be viewed on our website www.norgans.co.uk.

DISCLAIMER

Please note:-

- * The photos/images/plans within this Sales Brochure are for illustration purposes only, and maybe subject to change.
- * The Specification is subject to change, and selections dependant on stage of construction and from ranges to be confirmed.



Artist's Impression



Views to the rear over playing fields



Private Road (Kingsoak)



Aerial Image of development - May 2024

This drawing is a print and must not be scaled from. Use only noted dimensions and check all measurements on site before proceeding with the works. Any queries regarding areas, levels or dimensions must be referred back to BSR Design Services Ltd. All dimensions of existing buildings to be verified on site.

This drawing is the copyright of BSR Design Services Ltd and shall not be in any way used or reproduced without their prior written consent.

All design and construction is to be in accordance with the Construction Design and Management (CDM) Regulations 2015, and HSE guidance.

Scale bar (m) 1:50



NOTE:
All dimensions are subject to as-built tolerances ±100mm beyond dimensions noted on these plans.

FOR INFORMATION

01462 420000 | 01799 530097
info@bsr-design.co.uk
www.bsr-design.co.uk

Comments:
Land at: Oakfields Farm
Kings Oak
Hitchin
Hertfordshire, SG4 7JX


Drawing Title:
Proposed Plot 02 Floor Plans

Scale: 1:50
@ A1

Date: November 2023

Drawing No: M14
Revision: B


© BSR Design 2023

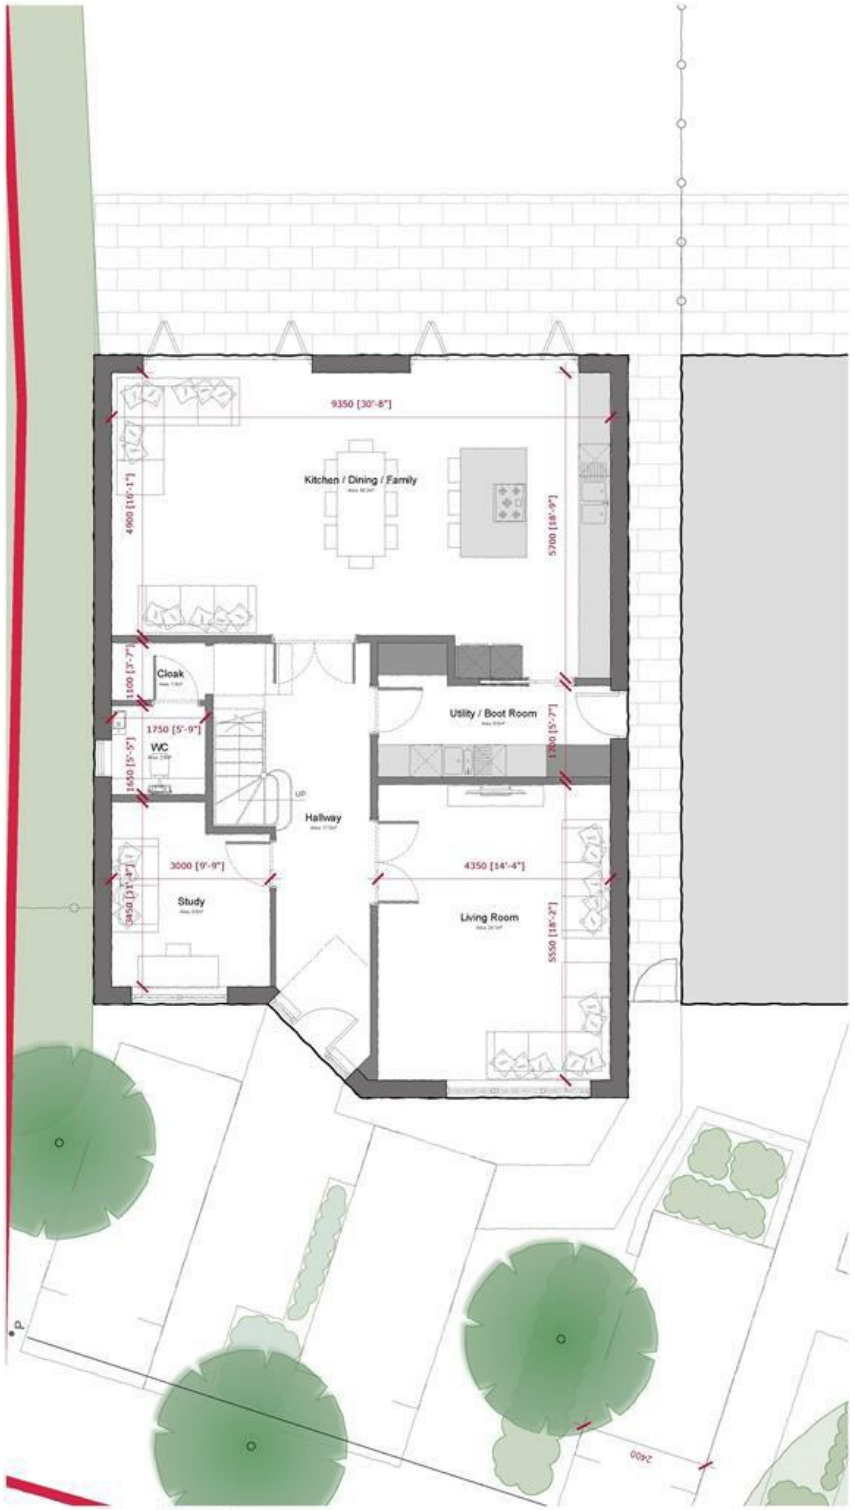

Ground Floor Plan



First Floor Plan

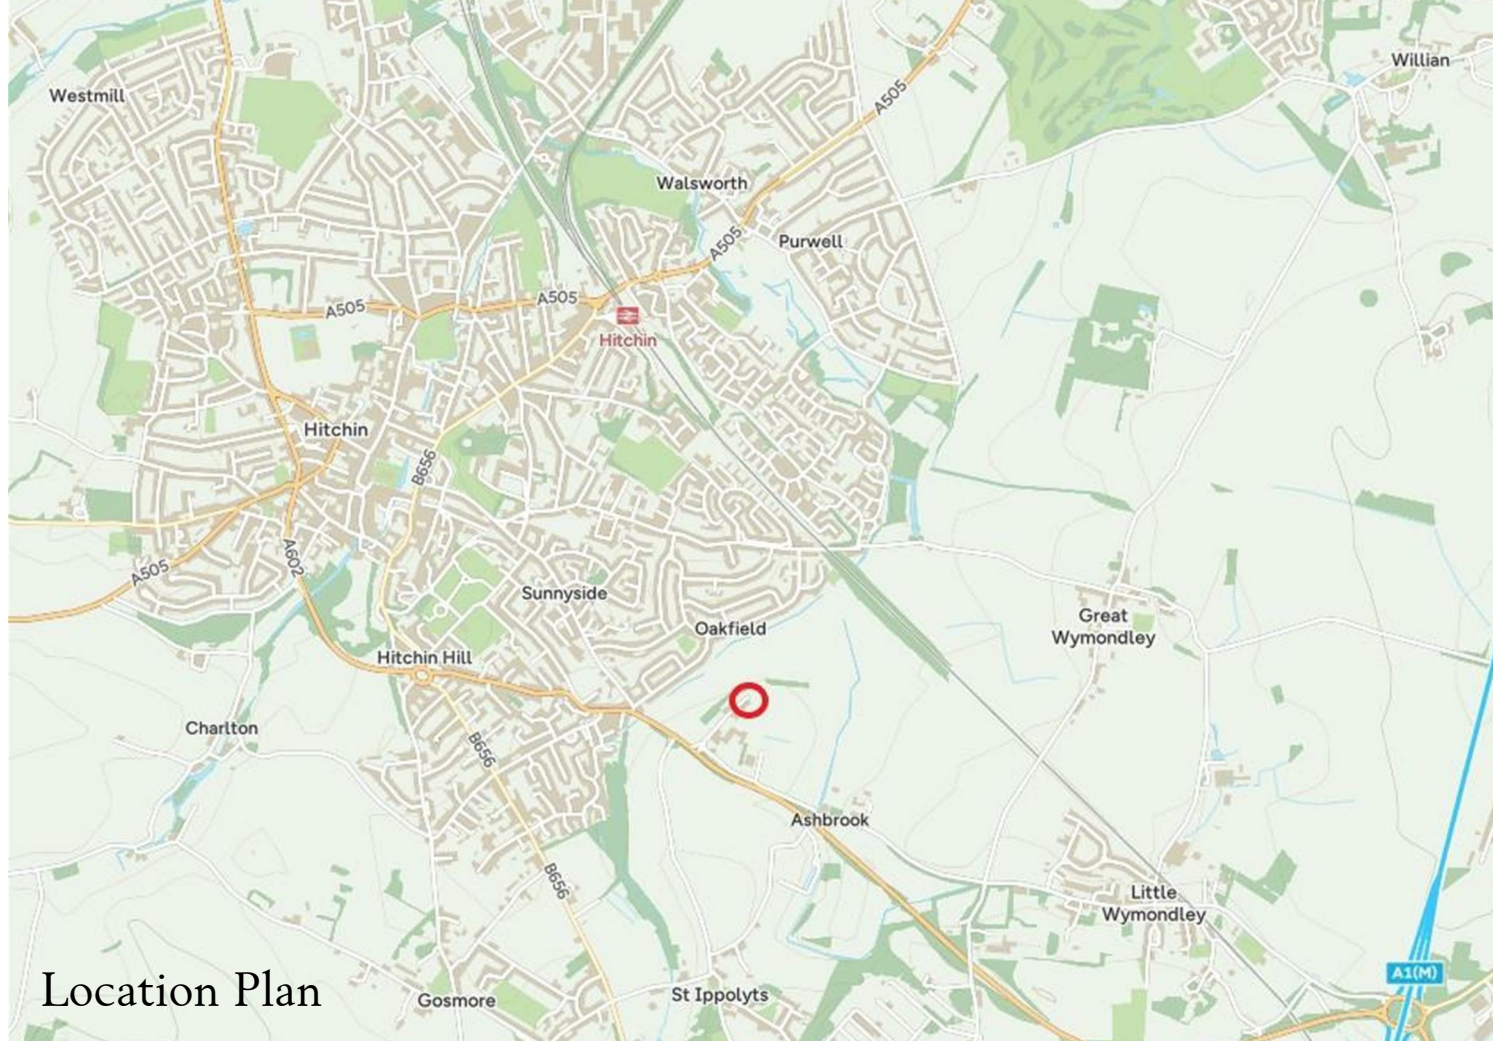

Location Plan



8 Brand Street, Hitchin, Herts,
SG5 1HX

t: 01462 455225
hitchin@norgans.co.uk
www.norgans.co.uk