



OVERTON GREEN FARM, OVERTON GREEN

Smallwood, Sandbach, Cheshire, CW11 2UP



A BEAUTIFULLY RENOVATED GEORGIAN FARMHOUSE

A beautifully renovated and greatly improved Georgian farmhouse with land and equestrian facilities, set in approximately 12 acres within sought-after Cheshire countryside.



4



5



3

EPC

TBC

Local Authority: Cheshire East Council

Council Tax band: F

Tenure: Freehold

Services: Mains water and electricity; private drainage; oil-fired central heating.


Guide Price: £1,900,000



OVERTON GREEN FARM, OVERTON GREEN

Dating from around 1905, Overton Green Farm is an elegant bedroom Georgian farmhouse occupying a prominent position on the edge of Smallwood village.

The house has been carefully renovated and remodelled over the last six years by the current owner to create a home that offers well-proportioned accommodation arranged over two floors, with large windows taking in open views across its own pasture and surrounding farmland.

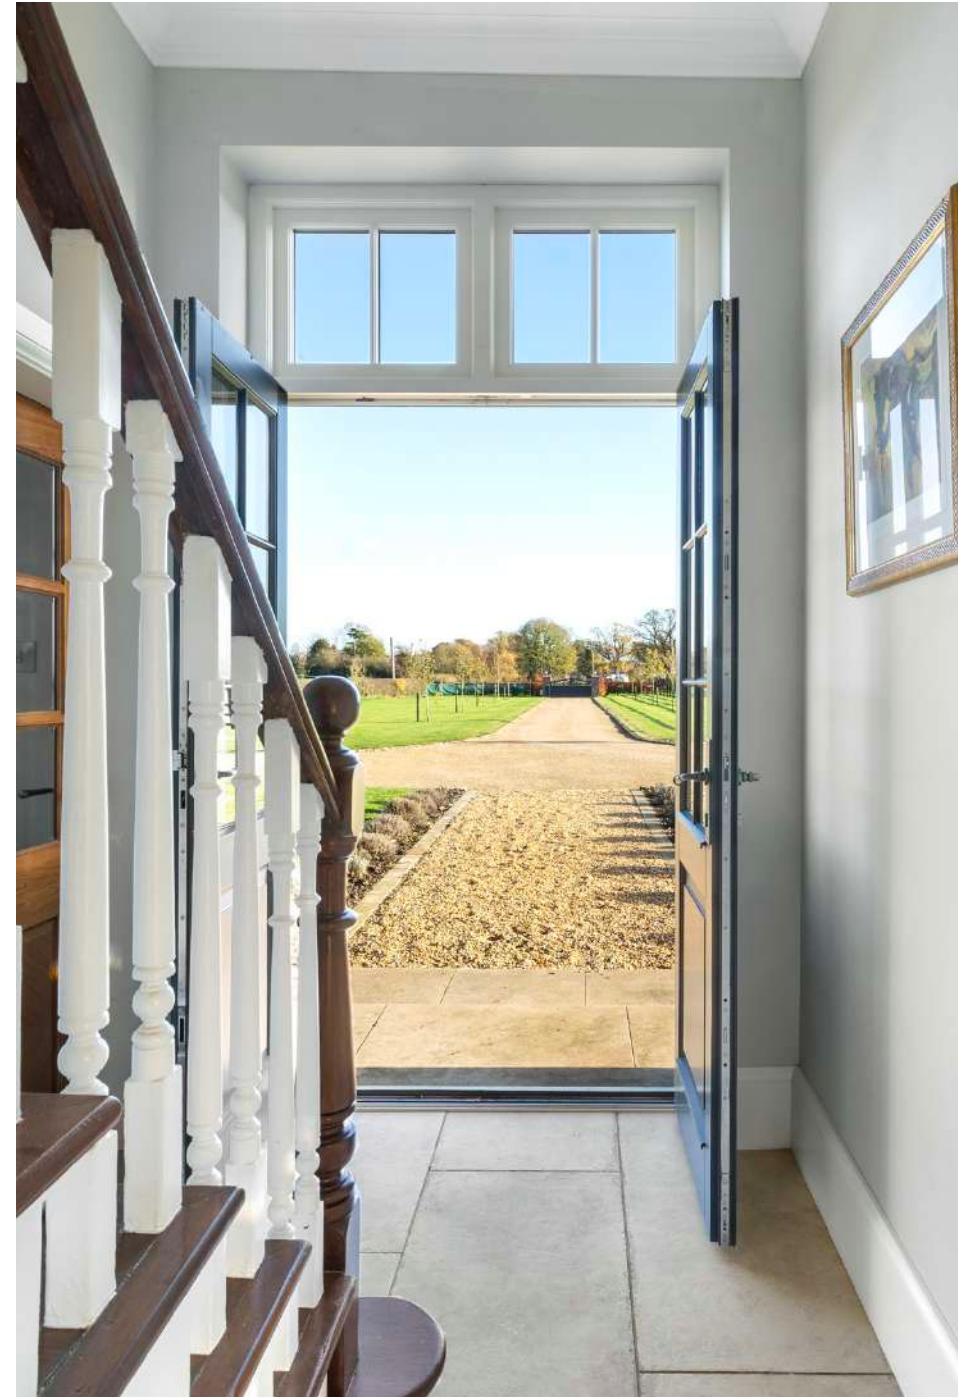







THE PROPERTY

Internally, the property retains much of its original character – including decorative fireplaces, coved ceilings and tiled flooring – alongside modern improvements such as double glazing and a replaced roof (2016).

The ground floor comprises an entrance hall, two spacious reception rooms, a large farmhouse kitchen, boot room, utility, and wet room. Upstairs are four bedrooms, all having ensembles.







Approached via a gated entrance onto a long gravelled drive that leads to the front of the house, and continues to the side where there is extensive parking and a large steel-framed barn to the rear that has been fitted out to an exceptional standard offering significant storage and stabling with 7 boxes and potential for more.





GARDENS AND GROUNDS

Formal lawned gardens flank the house, enclosed by mature hedges and trees. Beyond are post-and-railed paddocks and a large pasture field containing a natural pond. The property extends in all to about 12.09 acres (4.89 ha).

The principal outbuilding – a versatile 100 ft × 60 ft steel portal-frame barn – provides seven 12 × 12 ft stables, a tack room, feed room and WC, together with mains water and electricity. It is ideal for private or commercial equestrian use (subject to any necessary consents).

The land is classified Grade III on the Agricultural Land Classification Map and is suitable for grazing and grass production.







LOCATION

Overton Green Farm sits within the picturesque village of Smallwood, a popular rural community between Sandbach and Congleton. The area is renowned for its open countryside, good communications and local facilities, including a primary school, village hall, church and several pubs and restaurants.

The M6 motorway (Junction 17) is about 3 miles away, offering swift access to Manchester, Crewe and Birmingham. Rail services from Congleton, Sandbach, and Holmes Chapel connect to mainline stations for London and the North West.

Recreational amenities are plentiful, with golf courses, an equestrian cross-country course and extensive footpaths and bridleways nearby.






DIRECTIONS (POSTCODE CW11 2UP)

From Sandbach take the A534 towards Congleton and turn right into Smallwood Lane. Continue for approximately 1 mile, turn right into Overton Green and the property will be found on the left-hand side, clearly marked.



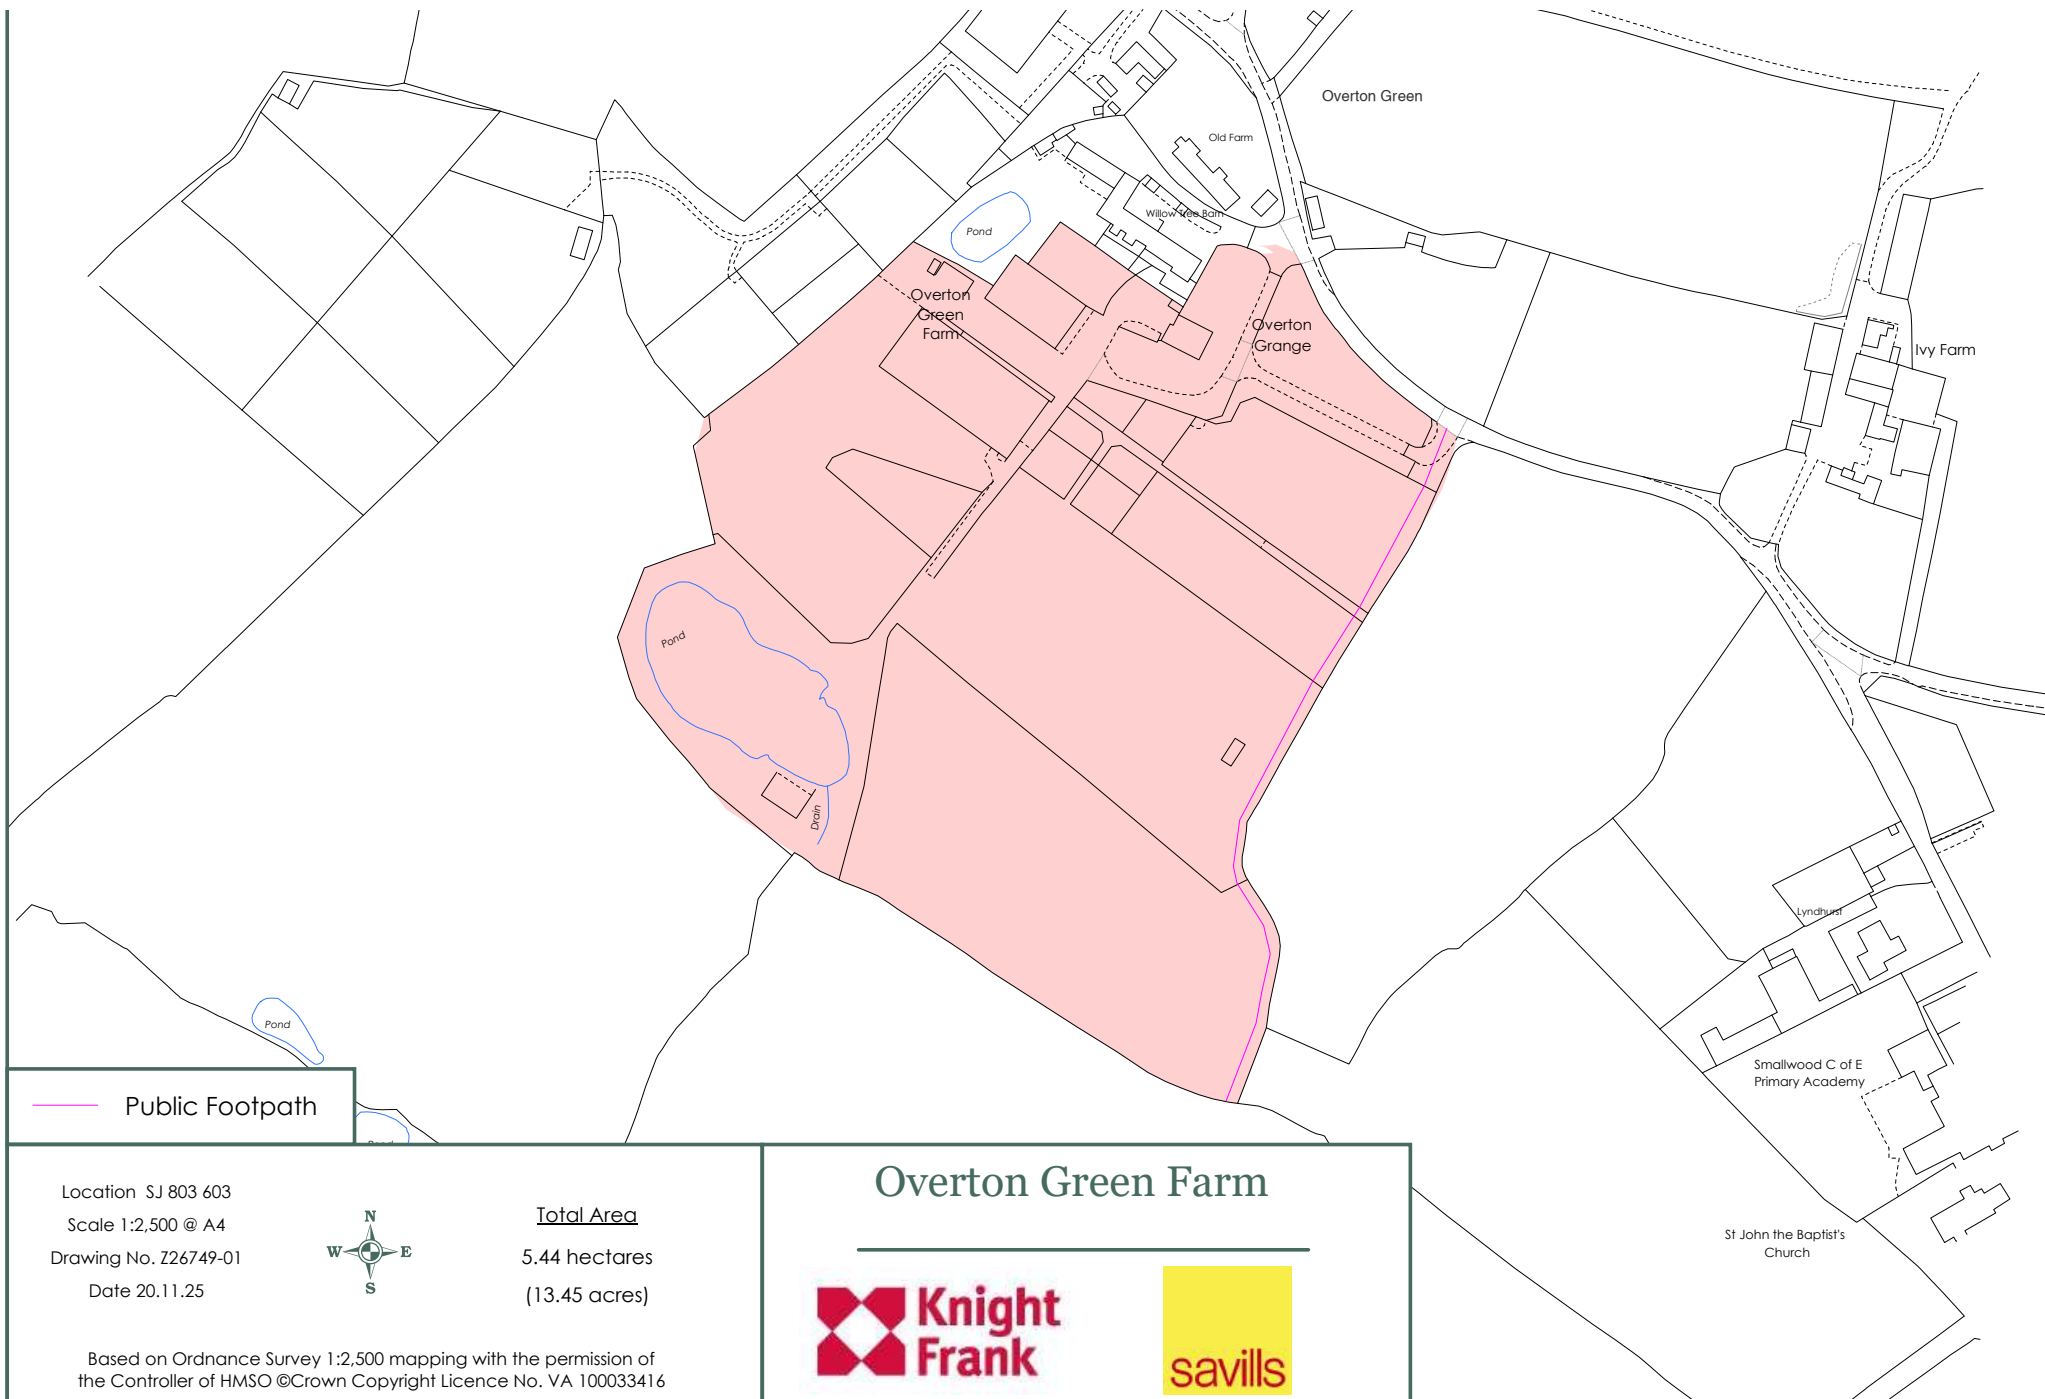

Overton Green Farm, Smallwood, Sandbach, CW11 2UP




**Approx. Gross Internal Floor Area
Outbuilding = 6121 sq. ft / 568.79 sq. m**

FOR ILLUSTRATIVE PURPOSES ONLY, MEASUREMENTS ARE APPROXIMATE - NOT TO SCALE

The position & size of doors, windows, appliances and other features are approximate only.

©William Benton-Fife Photographer. Unauthorised reproduction prohibited.

Overton Green Farm, Smallwood, Sandbach, CW11 2UP

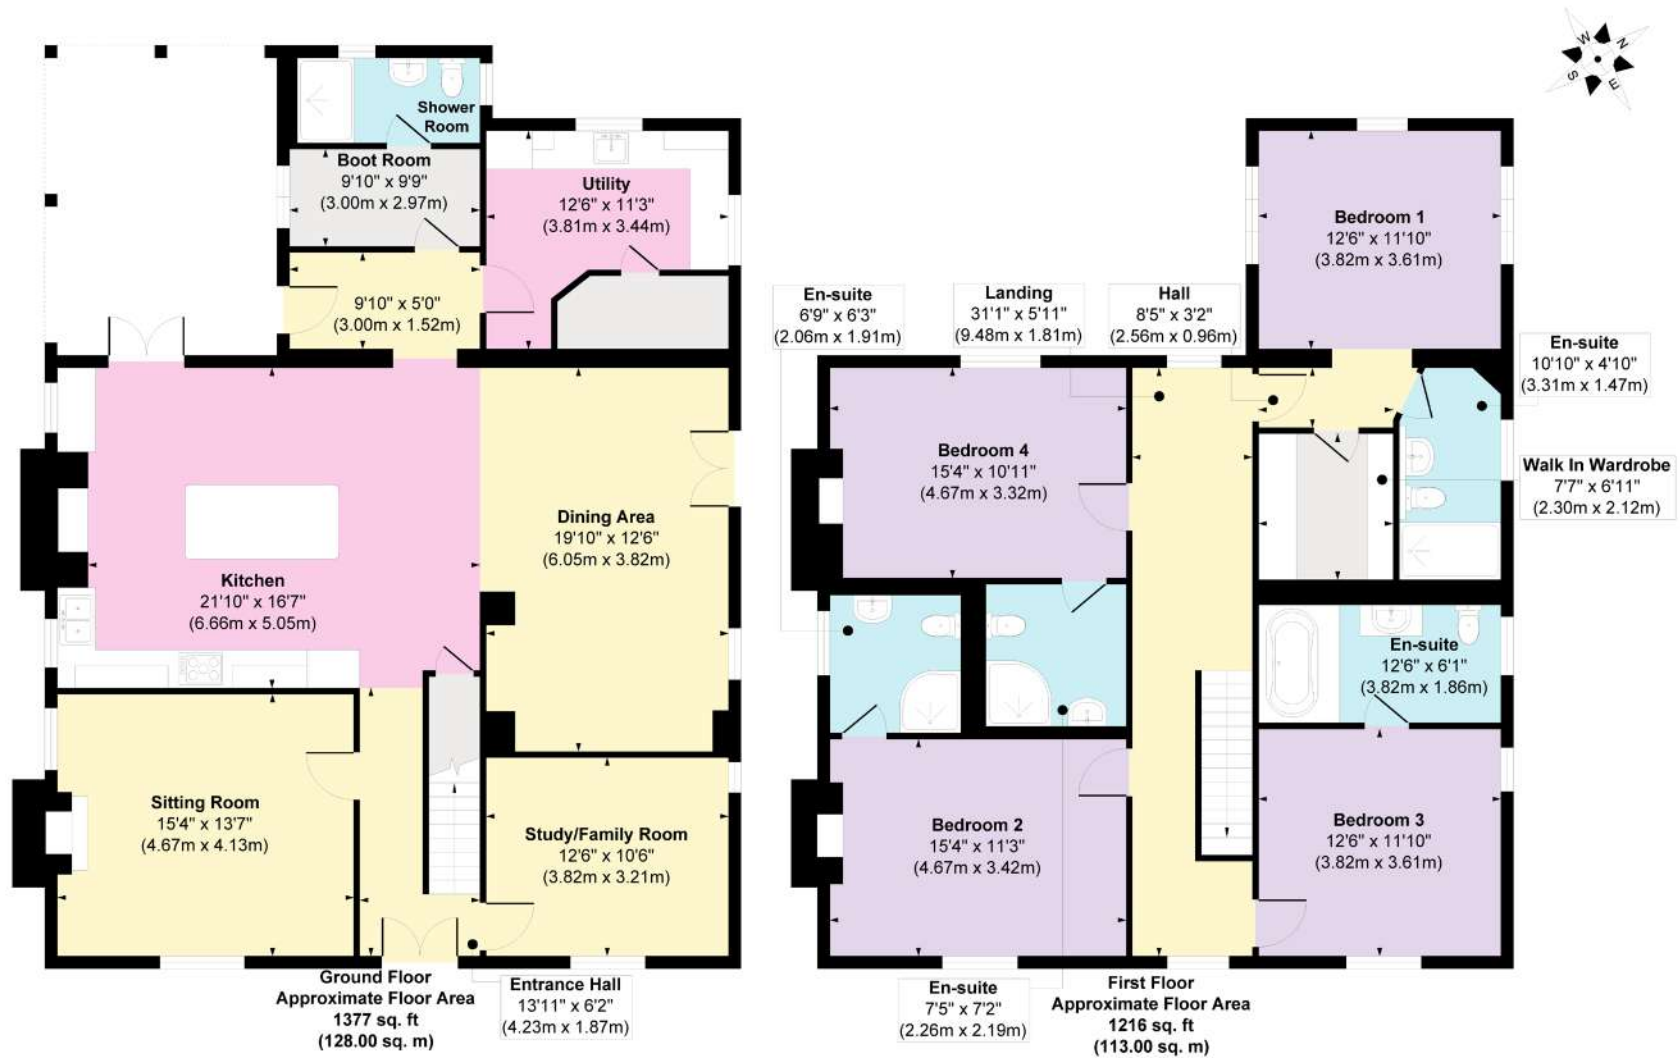

Approx. Gross Internal Floor Area
Main House = 2593 sq. ft / 241.00 sq. m

FOR ILLUSTRATIVE PURPOSES ONLY. MEASUREMENTS ARE APPROXIMATE - NOT TO SCALE
The position & size of doors, windows, appliances and other features are approximate only.
©William Benton-Fife Photographer. Unauthorised reproduction prohibited.



We would be delighted
to tell you more.

Kevin Boulton
07932 557520
kevin.boulton@knightfrank.com

Knight Frank Shrewsbury
9 College Hill, Shrewsbury
SY1 1LZ

Ellis McQueen
01565 658101
ellis.mcqueen@savills.com

Savills Knutsford
35-37 Princess St, Knutsford
WA16 6BP

knightfrank.co.uk

Your partners in property

1. Particulars: These particulars are not an offer or contract, nor part of one. You should not rely on statements given by KF Scotland Ltd., in the particulars, by word of mouth or in writing ("information") as being factually accurate about the property, its condition or its value. Neither KF Scotland Ltd, nor any joint agent has any authority to make any representations about the property, and accordingly any information given is entirely without responsibility on the part of KF Scotland Ltd. 2. Material Information: Please note that the material information is provided to KF Scotland Ltd, by third parties and is provided here as a guide only. While KF Scotland Ltd, has taken steps to verify this information, we advise you to confirm the details of any such material information prior to any offer being submitted. If we are informed of changes to this information by the seller or another third party, we will use reasonable endeavours to update this as soon as practical. 3. Photos, Videos etc: The photographs, property videos and virtual viewings etc. show only certain parts of the property as they appeared at the time they were taken. Areas, measurements and distances given are approximate only. 4. Regulations etc: Any reference to alterations to, or use of, any part of the property does not mean that any necessary planning, building regulations or other consent has been obtained. A buyer must find out by inspection or in other ways that these matters have been properly dealt with and that all information is correct. 5. Fixtures and fittings: A list of the fitted carpets, curtains, light fittings and other items fixed to the property which are included in the sale (or may be available by separate negotiation) will be provided by the Seller's Solicitors. 6. VAT: The VAT position relating to the property may change without notice. 7. To find out how we process Personal Data, please refer to our Group Privacy Statement and other notices at <https://www.knightfrank.com/legals/privacy-statement>.

Particulars dated November 2025. Photographs and videos dated November 2025. All information is correct at the time of going to print. KF Scotland Ltd is a limited company registered in Scotland with registered number 120/NE78008. Our registered office is 41 Charlotte Square, Edinburgh, EH2 4HQ. KF Scotland Limited is an independently owned member of the Knight Frank Network operating under licence from Knight Frank LLP.