

Property ref: 151129

Hayward, Reading, RG1 7AZ

£2,000 PCM

HASLAM'S
Lettings



A well planned two bedroom penthouse benefitting from an elevated position and balcony, concierge facilities, within walking distance of Reading's mainline station and town centre.
Reading Borough Council - Tax Band D
Allocated parking space

Available 01/08/2024

- Two bedrooms with built in wardrobes
- EPC Rating: B; No Pets allowed
- Far reaching views with an 8th floor outlook
- Private south facing balcony; Communal gardens
- Contemporary bathroom and kitchen
- Furnished; Managed by HASLAM'S

*Fees For Assured Shorthold Tenancies: when you rent a property from us you will be required to pay a sum equivalent to one weeks' rent for a holding deposit. Upon successful application, this amount will be off set against your first months' rent. You will also be required to pay a security deposit equivalent to 5 weeks' rent which will be held and protected in line with Deposit legislation. For more information about our fees please visit: www.haslams.net
Fees for all other tenancies (Non Housing Act Tenancies / Company Lets): when you rent a property from us we will charge you a one-off fee per property. This charge is the equivalent of 15 days of the monthly rental charge (+VAT) with a minimum fee of £450 (inc.VAT) up to a maximum of £650 (inc.VAT). Other fees may apply depending on your circumstances.

0118 960 1055

lettings@haslams.net www.haslams.net

Haslams Estate Agents Ltd, 159 Friar Street, Reading, Berkshire, RG1 1HE


Water supply: Mains

Drainage info: Mains

Electricity supply: Mains

Gas supply: Mains

Broadband/Mobile Info: Connections available. For an indication of specific speeds and supply of Broadband and Mobile, we advise applicants go to the Ofcom website 'Broadband and Mobile Coverage Checker'.

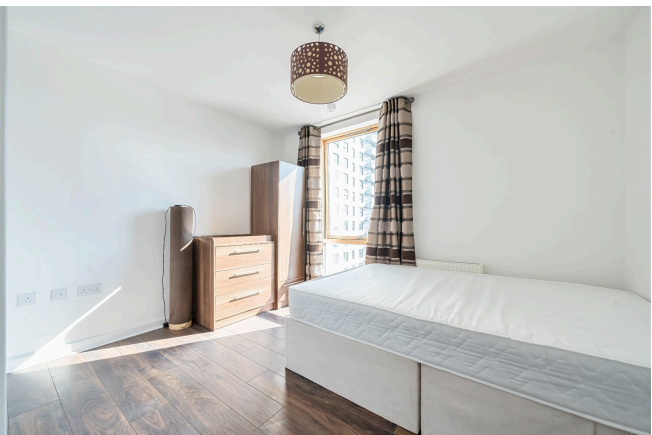




Hayward, Chatham Place, Reading, RG1

Approximate Area = 975 sq ft / 90.5 sq m

For identification only - Not to scale

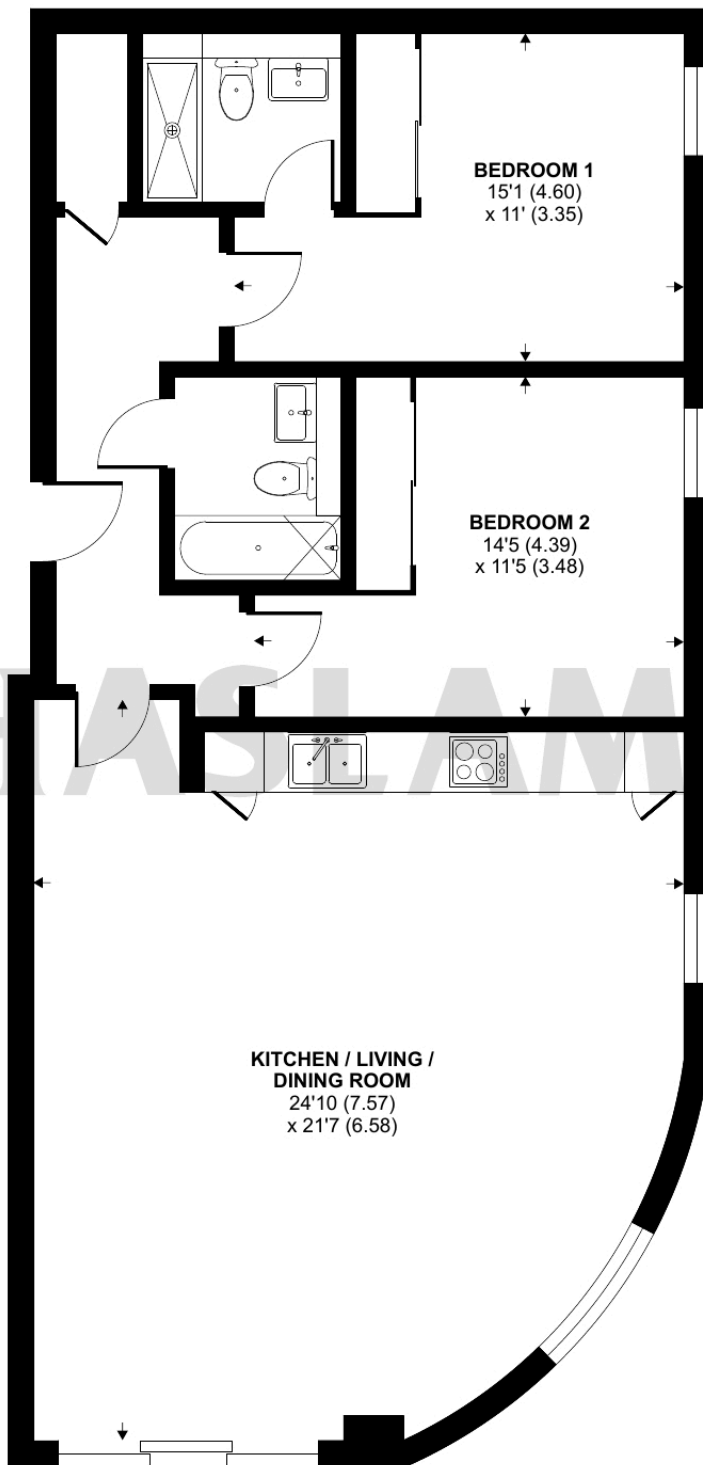

SEVENTH FLOOR



Floor plan produced in accordance with RICS Property Measurement Standards incorporating International Property Measurement Standards (IPMS2 Residential). © n1checom 2023. Produced for Haslamss. REF: 1020246