

Property ref: 144835

HASLAMS
Lettings

Southampton Street, Reading, RG1 2RD

£1,700 PCM



A four bedroom, bay fronted mid-terrace property located within walking distance to the Oracle shopping centre and Reading mainline station.

Reading Borough Council tax band C.

Available 31/03/2026

- Four double bedrooms; Article 4 area
- Kitchen with appliances
- Downstairs bathroom, plus one bedroom with an en-suite
- Gas central heating; EPC rating D
- On street permit parking
- Unfurnished; Managed by HASLAMS

*Fees For Assured Shorthold Tenancies: when you rent a property from us you will be required to pay a sum equivalent to one weeks' rent for a holding deposit. Upon successful application, this amount will be off set against your first months' rent. You will also be required to pay a security deposit equivalent to 5 weeks' rent which will be held and protected in line with Deposit legislation. For more information about our fees please visit: www.haslams.net

Fees for all other tenancies (Non Housing Act Tenancies / Company Lets): when you rent a property from us we will charge you a one-off fee per property. This charge is the equivalent of 15 days of the monthly rental charge (+VAT) with a minimum fee of £450 (inc.VAT) up to a maximum of £650 (inc.VAT). Other fees may apply depending on your circumstances.


0118 960 1055


lettings@haslams.net www.haslams.net

Haslams Estate Agents Ltd, 159 Friar Street, Reading, Berkshire, RG1 1HE

Water supply: Mains
Drainage info: Mains
Electricity supply: Mains
Gas supply: Mains

Broadband/Mobile Info: Connections available. For an indication of specific speeds and supply of Broadband and Mobile, we advise applicants go to the Ofcom website 'Broadband and Mobile Coverage Checker'.

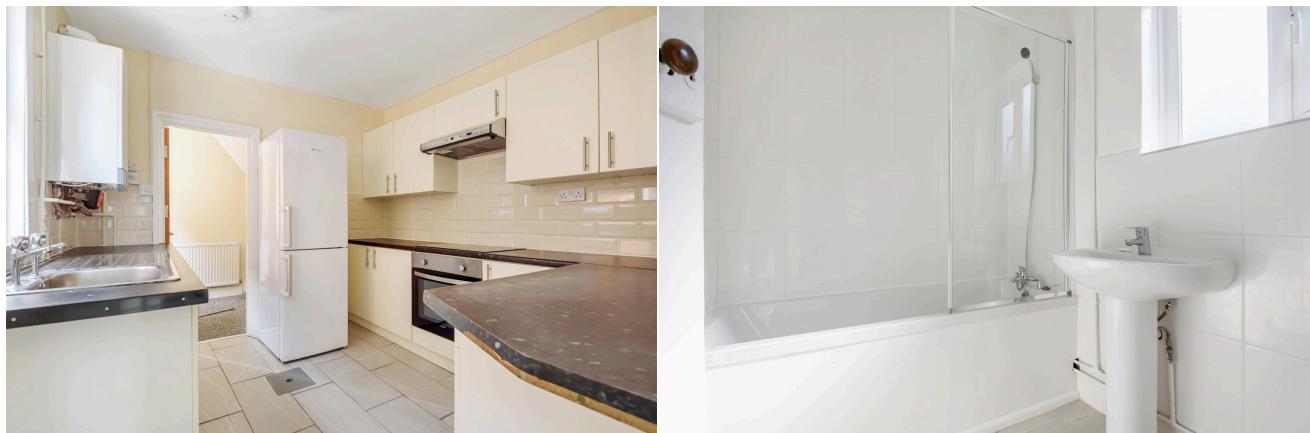


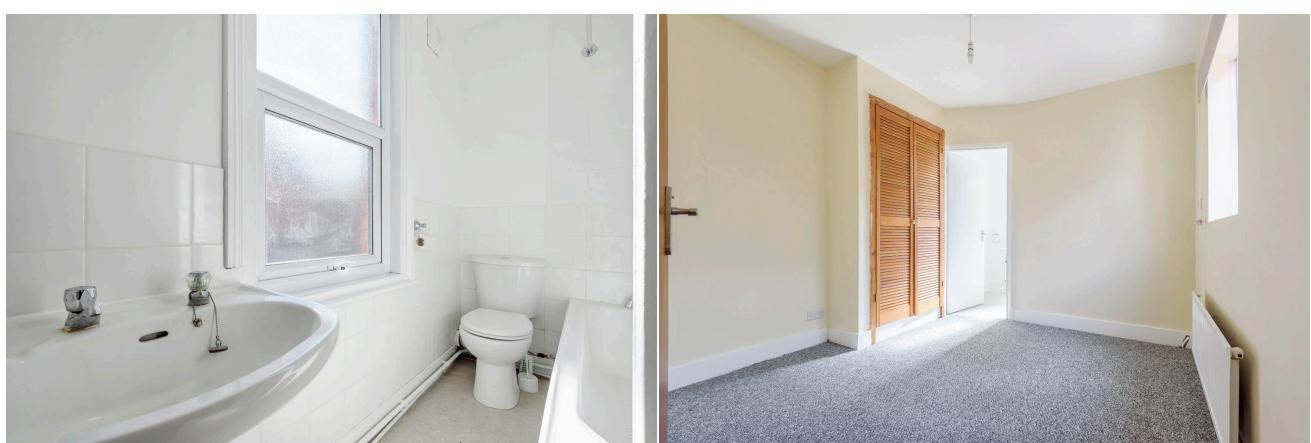

Southampton Street, Reading, RG1

Approximate Area = 1129 sq ft / 104.8 sq m

For identification only - Not to scale

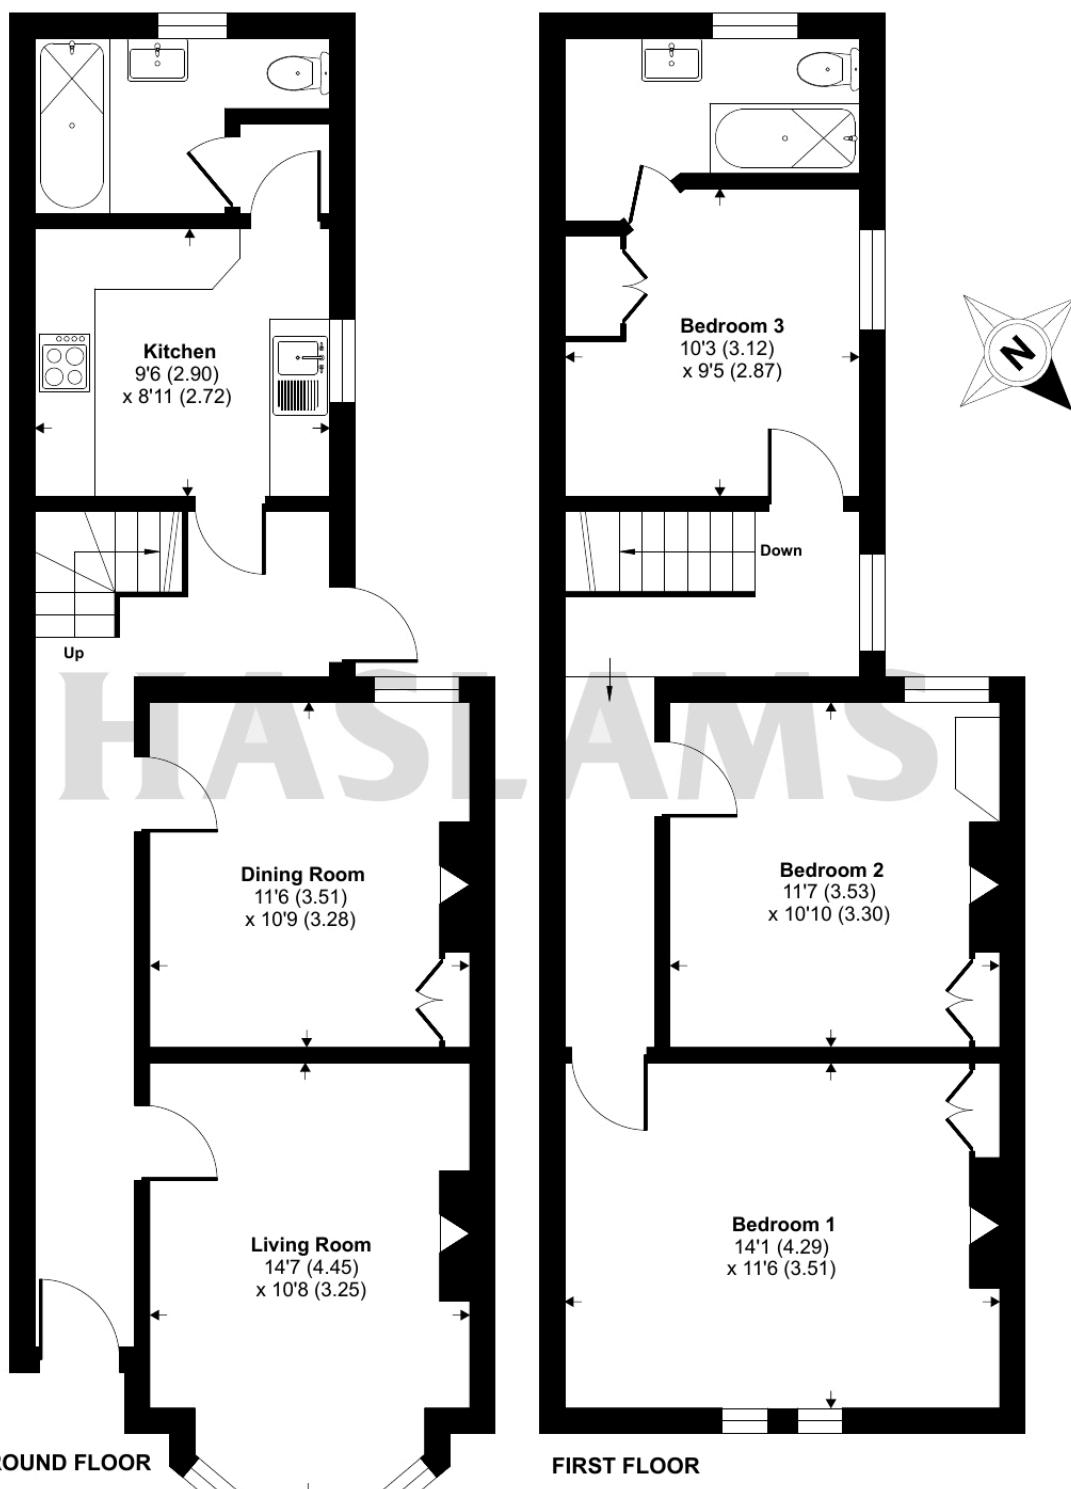

Certified
Property
Measurer

Floor plan produced in accordance with RICS Property Measurement Standards incorporating International Property Measurement Standards (IPMS2 Residential). © nichecom 2022.
Produced for Haslams. REF: 882791