


butters john bee^{bjb}

land & new homes

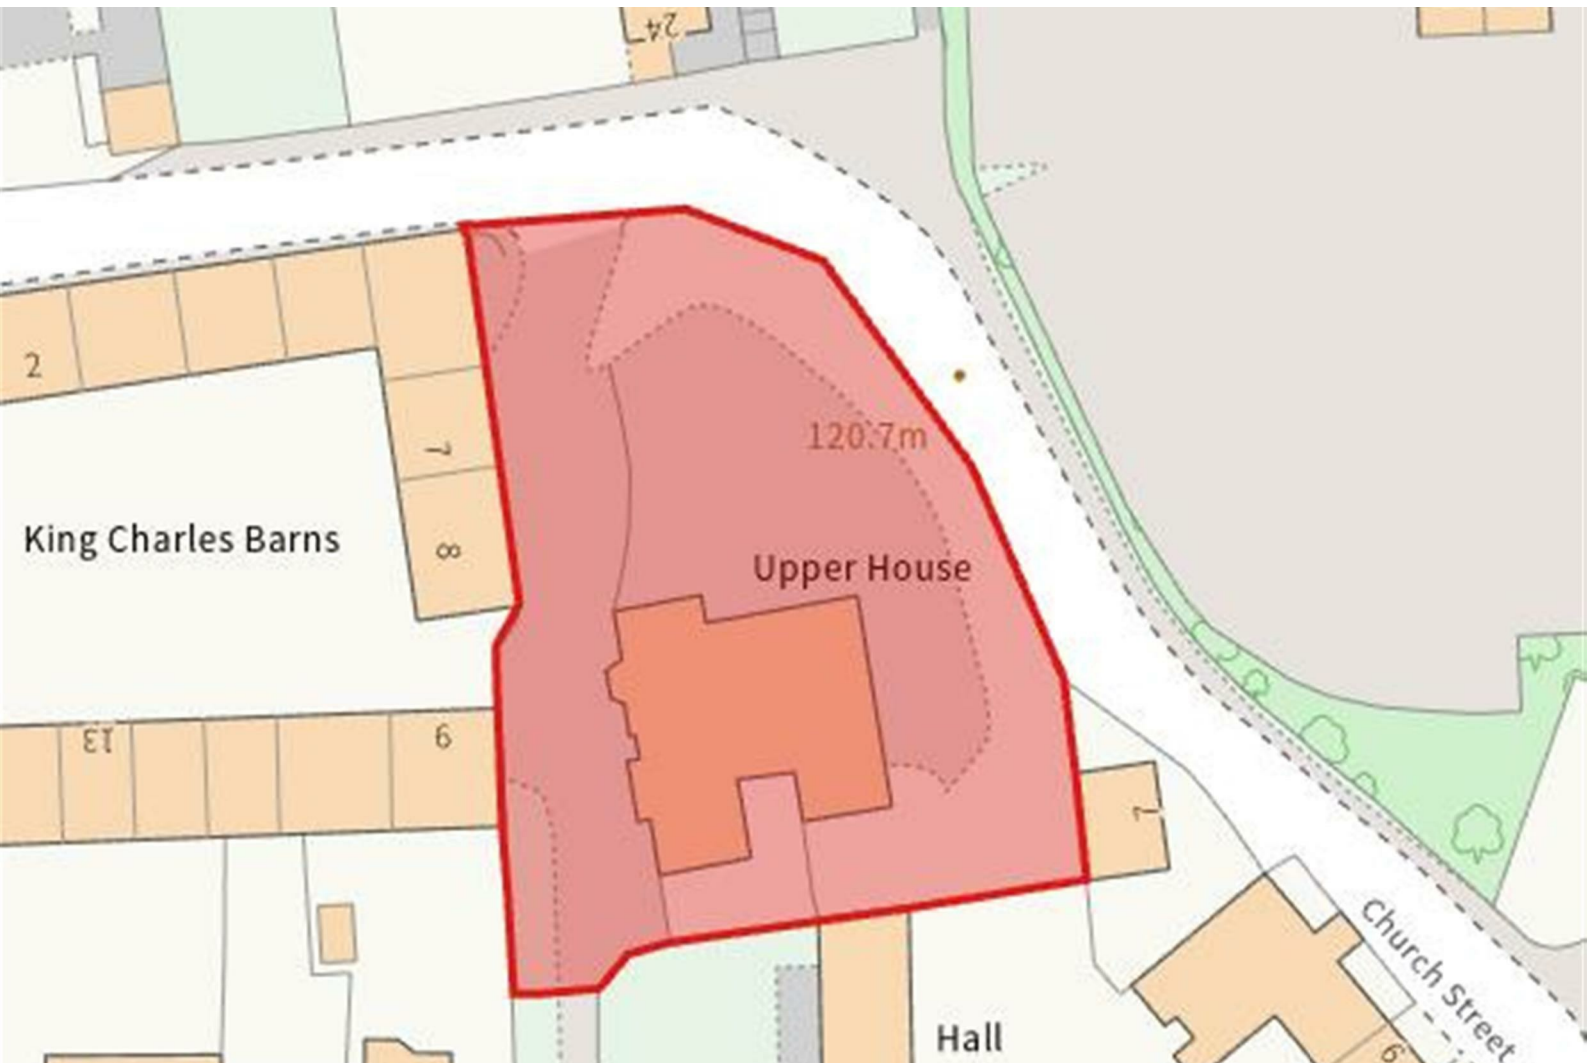

Upper House Church Street, Madeley, Telford, TF7 5BW

Guide Price £200,000

5920.00 sq ft

Former 7 Bedroom Period House

Expired Planning permission for 8 apartments

Best & Final offers are due by 12:00 Tuesday 20th January 2026

at the Double Tree By Hilton Hotel, Festival Park, Stoke-on-Trent, ST1 5BQ

Contact the Auction Team to Register: 0800 090 2200 or auction@bjbmail.com



Upper House Church Street

Madeley, Telford, TF7 5BW

Guide Price £200,000



Description

Grade II Listed 7 Bedroom House.

Expired planning permission for conversion to 8 Apartments.

Dated: 19/08/2020 Ref: TWC/2020/0329.

Location

The site benefits from the nearby Tesco Superstore (0.1 Miles), the local primary school (0.2 Miles) and everyday amenities within 0.5 Miles , along with good transport connections via local bus services to Telford town centre (0.2 Miles) and the A442 into Telford and beyond.

Accommodation.

The expired scheme comprises the following:

7 x 1 Bed apartments (approx. 56 Sq. m per apartment)

1 x 2 Bed apartments (85 Sq. m)

GDV based on expired planning = £1,110,000

Rental value based on expired planning = £73,800 Pa

Comparable Evidence available on request

Any sizes / measurements quoted by BJB are correct to the best of our knowledge, however we would recommended all interest parties carry out their own checks before relying on any information provided.

Planning & Supporting Information.

The site benefits from the expired planning consent for Conversion of the building into 8no. self contained flats and installation of 2no. new windows dated 16/04/2020 (Ref; TWC/2020/0329). A full info pack is available on request which includes the following:

- Decision Notice
- Floorplans
- Elevations
- BJB Comparable Evidence

NB: Whilst BJB will try and supply as much information as we can about the planning status of the land / property, please be mindful that we are not planning consultants and accordingly it is important that prospective purchasers ensure they have inspected the land / property and rely upon their own enquiries, assessments and due diligence with regards to the planning status and current or potential uses. All information is supplied in good faith and BJB cannot be held liable for any errors or omissions.

Local Council

The site is located in the Council district of Telford & Wrekin Council <https://www.telford.gov.uk/site/>

Tenure.

Freehold with vacant possession upon completion.

VAT.

All prices quoted by Butters John Bee are exclusive of VAT unless otherwise stated. We have been advised by our Client that VAT is NOT applicable, however all interested parties should make their own enquiries to satisfy themselves with the VAT position.

Common Auction Conditions.

This property is sold subject to our Common Auction Conditions (a copy is available on request).

Buyers Admin Fee.

A buyers administration fee of £1,800 including VAT is applicable to this lot. The purchaser will pay the fee whether the property is bought before, at or following the auction date.

Legal Pack.

Purchasing a property at auction is a firm commitment that carries the same legal implications as a signed contract by private treaty. It is important that you consult with your legal adviser before bidding and also your accountant regarding the impact of VAT, if applicable, on the sale

price. The legal pack can be viewed online via our website www.buttersjohnbee.com. Legal packs can also be viewed at the selling office. These documents should be passed to your legal adviser as they will help you make an informed decision about the lot. If you need further legal information please contact the vendor's solicitor whose details will be in the auction catalogue. Remember that you buy subject to all documentation and terms of contract whether or not you have read them.

Addendum.

Check the latest addendum at buttersjohnbee.com for any alterations or changes to the catalogue.

Internet, Telephone and Proxy Bidding

We are pleased to announce that we are now back in the Auction room at the Double Tree Hilton Hotel (Moat House). However, we also have the other bidding options available: On-Line / Telephone / By-Proxy. You will need to register in advance and provide two forms of ID. Register at www.buttersjohnbee.com/auction or contact the Auction Team on 0800 090 2200 or auction@bjbmail.com.

Legal Costs

Please refer to the auction pack in respect of any legal fees or search fees which may be due upon exchange or completion.

Deposit

Please note that a deposit of 10% of the purchase price (Min £3,000) will be due on Exchange of Contracts, whether the land / property is sold prior to Auction, in the Auction room or after the Auction.

Viewings


Strictly By Appointment with the BJB Land & New Homes Team

All Enquiries

Joe Boulton
Assistant Land Manager
Land & New Homes Team
residential-land@bjbmail.com
01782 211147

Looking for Land & Development Opportunities?

Please note that not all land & development opportunities will appear on our website. To ensure that you do not miss out on these opportunities please e-mail: residential-land@bjbmail.com or call the Land & New Homes team to discuss your requirements.

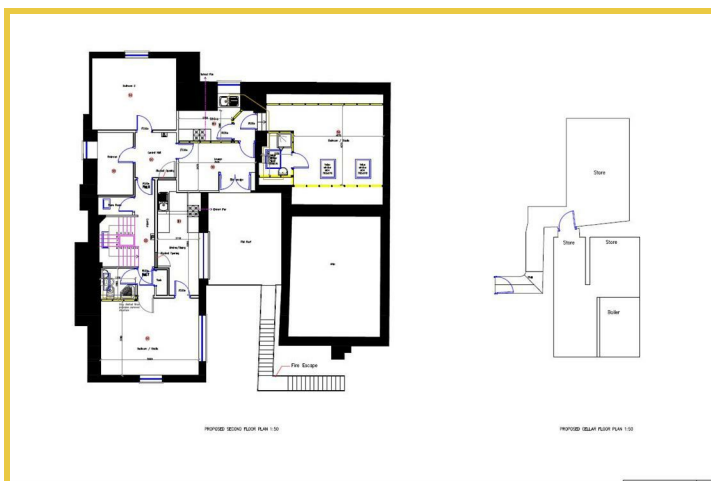


Road Map




Hybrid Map




Terrain Map

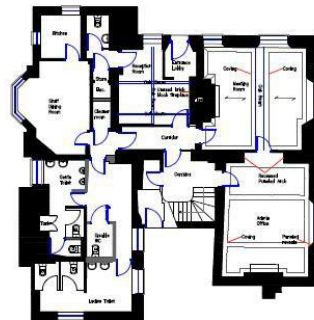


EXISTING GROUND FLOOR PLAN 1:100

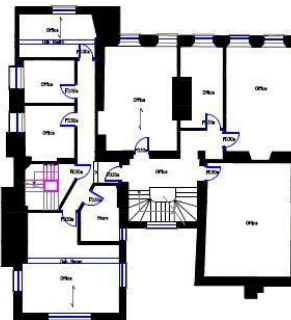

EXISTING FIRST FLOOR PLAN 1:100

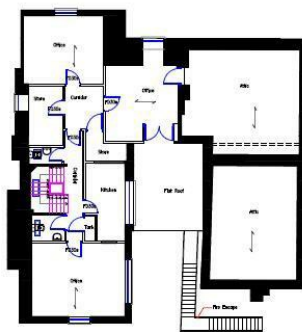

EXISTING SECOND FLOOR PLAN 1:100

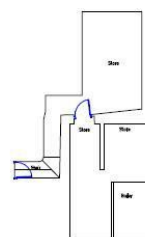

EXISTING CELLAR FLOOR PLAN 1:100

These particulars, whilst believed to be accurate are set out as a general outline only for guidance and do not constitute any part of an offer or contract. Intending purchasers should not rely on them as statements of representation of fact, but must satisfy themselves by inspection or otherwise as to their accuracy. No person in this firm's employment has the authority to make or give any representation or warranty in respect of the property.