



HIVE

75 RINGWOOD ROAD
VERWOOD
BH31 7AB



presented by
NICK BEAVAN
Partner for Ringwood
01425 546 468



Agent's introduction

This well presented four double bedroom detached home features a stunning shaker-style kitchen with large island, two spacious reception rooms, and four modern shower rooms. The landscaped gardens, detached double garage and gated driveway add to its appeal.







Property highlights

Approximately 1800 sq ft of living space

Spacious entrance hallway

Large bright open-plan kitchen/family area with bay window

French doors opening to a private, sunny garden from both the living room and dining room

Spacious principal bedroom with plenty of storage

Two en-suites and two further shower rooms

Detached double garage with additional parking space

Private, landscaped rear garden






NICK BEAVAN

Partner for Ringwood/Fordingbridge

This superbly presented four double bedroom home is ready to move straight into and enjoy. Situated in a sought-after location, close to local amenities and highly regarded schools. The nearby Moors Valley Country Park is ideal for walking, cycling, and outdoor activities. The historic market town of Ringwood is approximately five miles away with its independent shops, cafés and restaurants.



Scan the QR code for my latest property listings and social channels.

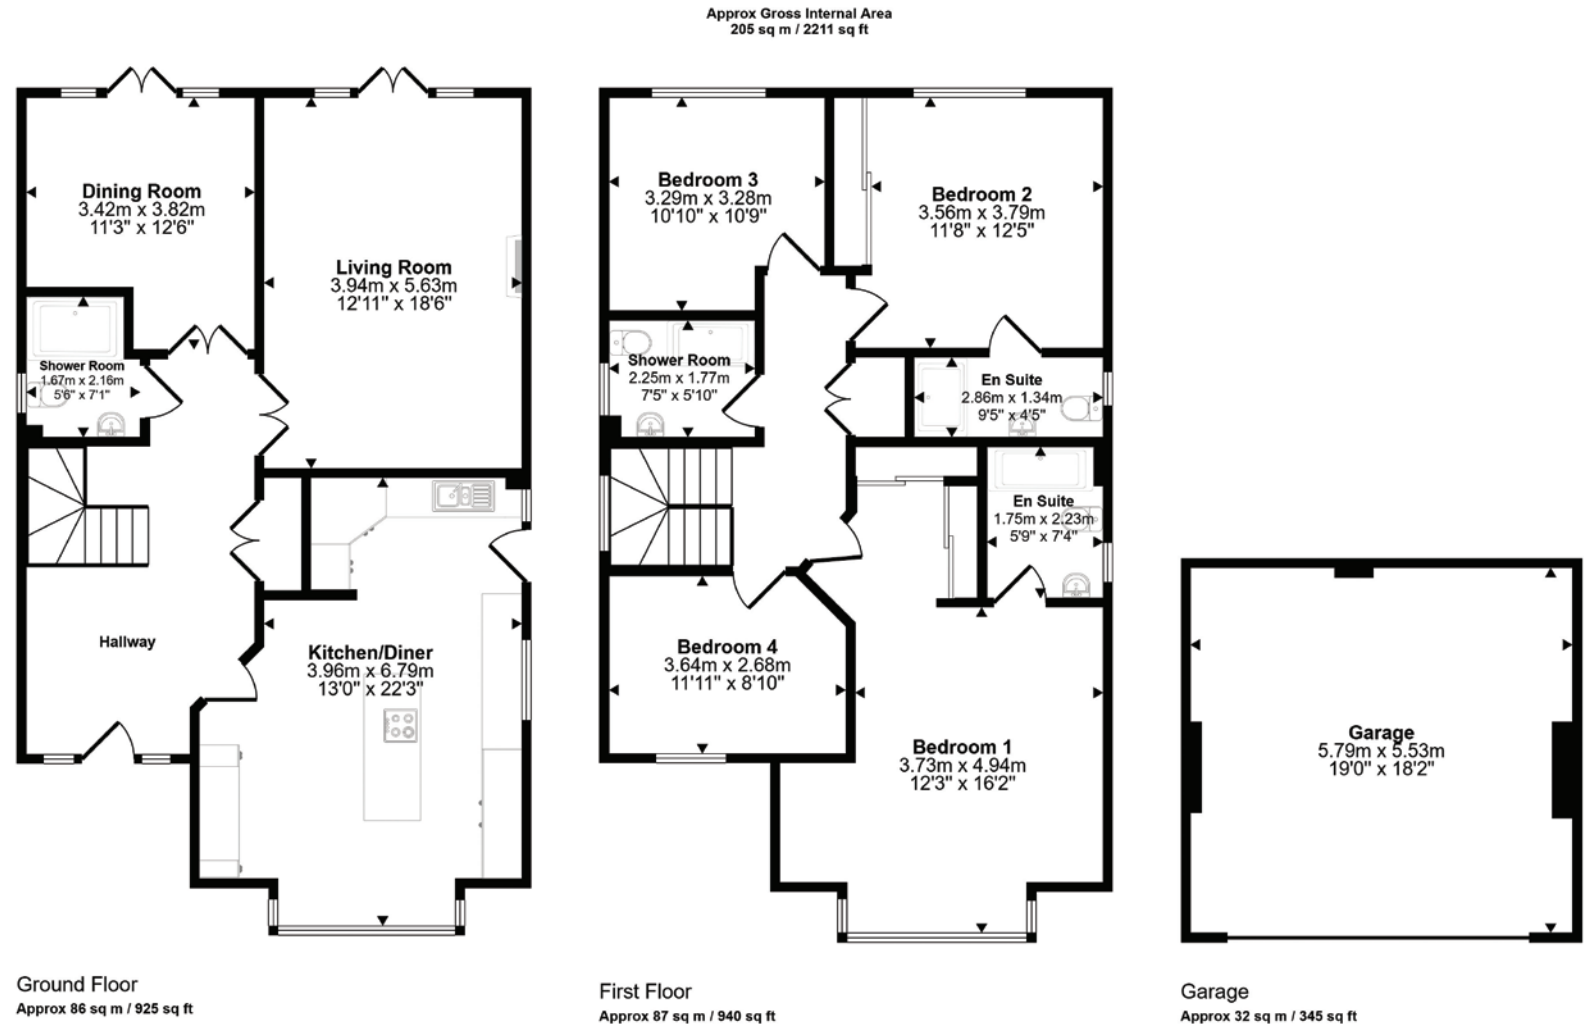

This floorplan is only for illustrative purposes and is not to scale. Measurements of rooms, doors, windows, and any items are approximate and no responsibility is taken for any error, omission or mis-statement. Icons of items such as bathroom suites are representations only and may not look like the real items. Made with Made Snappy 360.





HIVE & Partners, Ringwood & Fordingbridge c/o The Hive, Unit F1 Arena Business Centre, 9 Nimrod Way, Ferndown BH21 7UH
01425 546 468 | www.hiveandpartners.co.uk