



HIVE

11 MORDEN AVENUE
FERNDOWN
BH22 8HS



presented by

PAUL DEHON & ANJI HAZELL
01202 122 252



Agent's introduction

This attractive detached bungalow has recently been extended and updated to a high standard. The property is spacious and bright, with a stunning open plan kitchen/dining/living room and three good sized double bedrooms. The secluded south west facing garden features a newly built garden room/home office. Situated in a desirable and quiet location, less than a mile from Ferndown town centre.







Property highlights

Contemporary open plan kitchen/
dining/living room with skylights

High specification kitchen with
integrated appliances, quartz
worktops and Belfast sink

Three double bedrooms

En-suite shower room to principle
bedroom, plus an additional bathroom

Generous private garden with
home office/garden room

Large driveway with parking for
multiple vehicles

No forward chain





PAUL DEHON/ANJI HAZELL
HIVE Partners for Wimborne/Ferndown

This impressive turnkey property is offered for sale with no forward chain, and is ready to move into. Ferndown with its shops, restaurants and championship golf course is a short level walk away. The beautiful Avon Heath and Moors Valley Country Parks are also in close proximity. The historic market towns of Ringwood and Wimborne are both approximately six miles distant.


Paul Dehon



Anji Hazell



Scan the QR codes for our latest property listings and social channels.

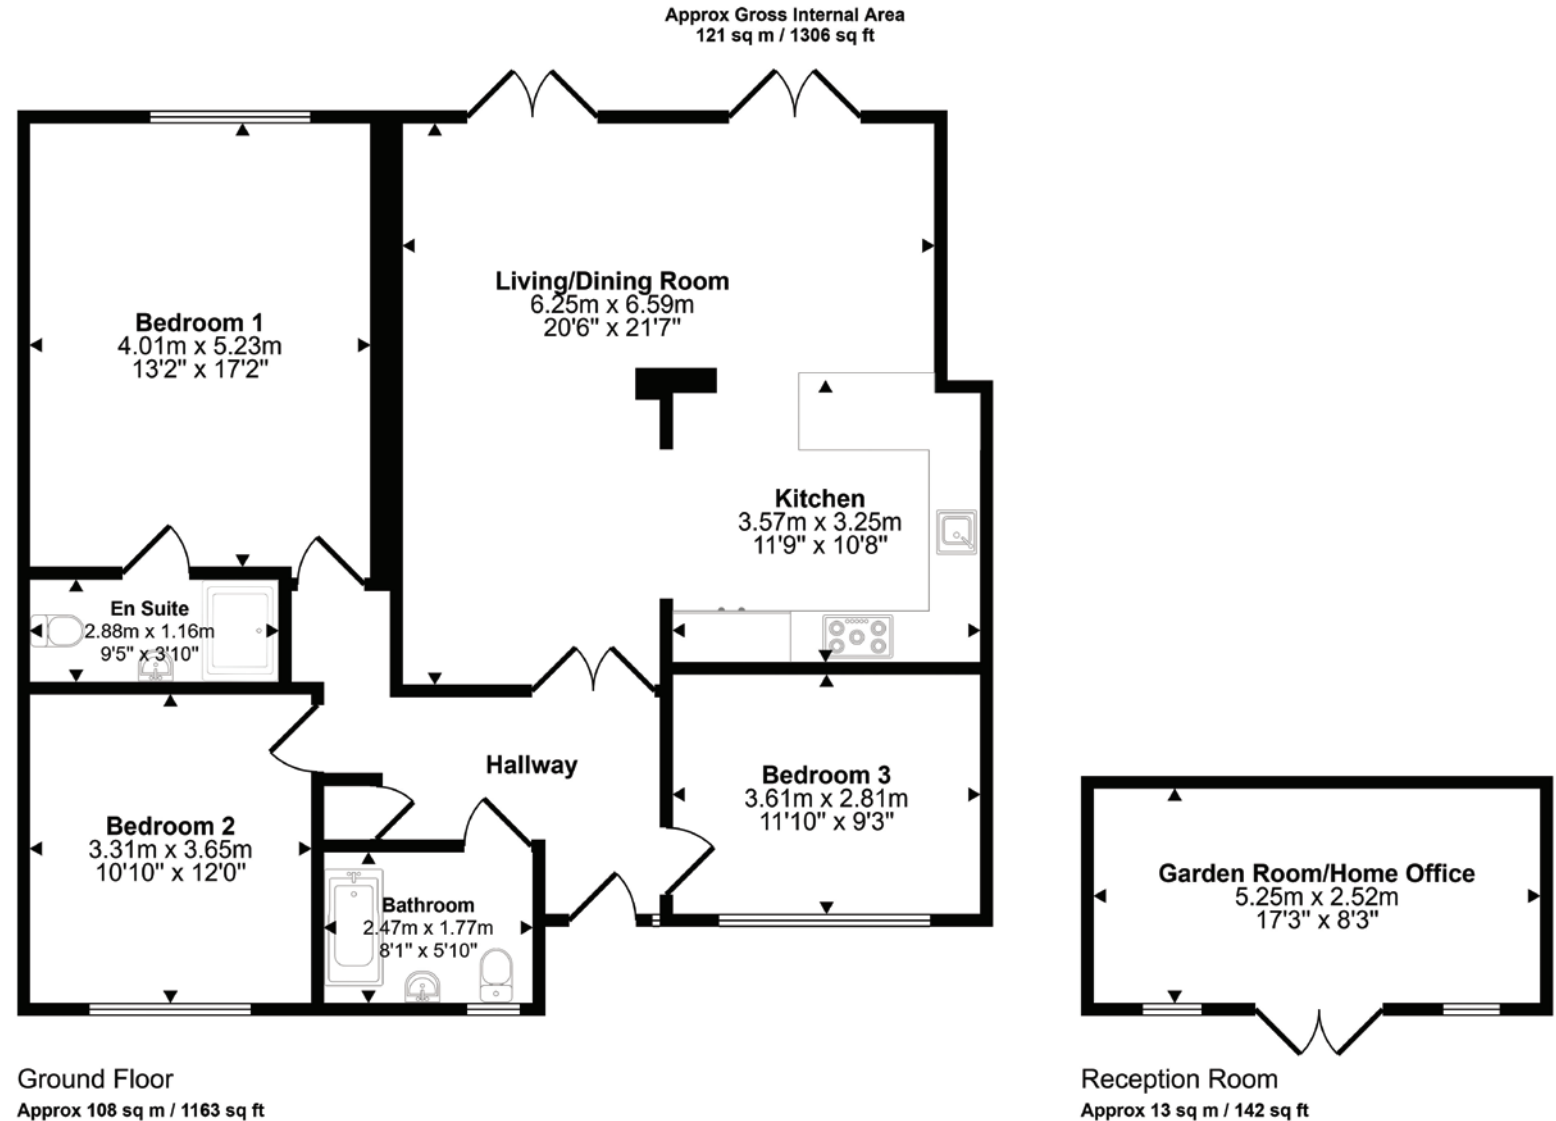

This floorplan is only for illustrative purposes and is not to scale. Measurements of rooms, doors, windows, and any items are approximate and no responsibility is taken for any error, omission or mis-statement. Icons of items such as bathroom suites are representations only and may not look like the real items. Made with Made Snappy 360.





HIVE & Partners, Ferndown, West Parley, Verwood & Wimborne, c/o The Hive, Unit F1 Arena Business Centre, 9 Nimrod Way, Ferndown BH21 7UH
01202 122 252 | www.hiveandpartners.co.uk