



32 Niddrie Marischal Crescent

EDINBURGH | EH16 4LA

32 Niddrie Marischal Crescent

EDINBURGH | EH I 6 4LA

Description

Viewing is highly recommended to appreciate this 3-bedroom mid terraced house in the popular Niddrie area of Edinburgh. The property would now benefit from general cosmetic updating however offers a well-proportioned family home. The accommodation briefly comprises a hall, lounge, fitted kitchen, upstairs landing, three double bedrooms and a bathroom. The property benefits from gas central heating, double glazing, good storage facilities including attic space, private gardens to the front and rear with ample on street parking available to the front.


Location

Niddrie lies to the south east of the City Centre and is well served by the local public transport system linking with most of the surrounding areas of the City. Many local retailers including banks, chemists and post office are close to hand for daily shopping needs together with a local 24hour Asda and many specialist retailers at nearby Fort Kinnaird retail park. Good schooling can be found at all levels locally. Many leisure and recreational facilities are close at hand including golf courses, health clubs. The property is ideally located to take advantage of the proximity to the A1 and City Bypass for the commuter and a frequent public transport service passes along the main road and provides access to most parts of the City and surrounding area. There is a park and ride rail station at Newcraighall.

Extras

All fitted floor coverings.

Price & Viewing For price and viewing information contact Agents.

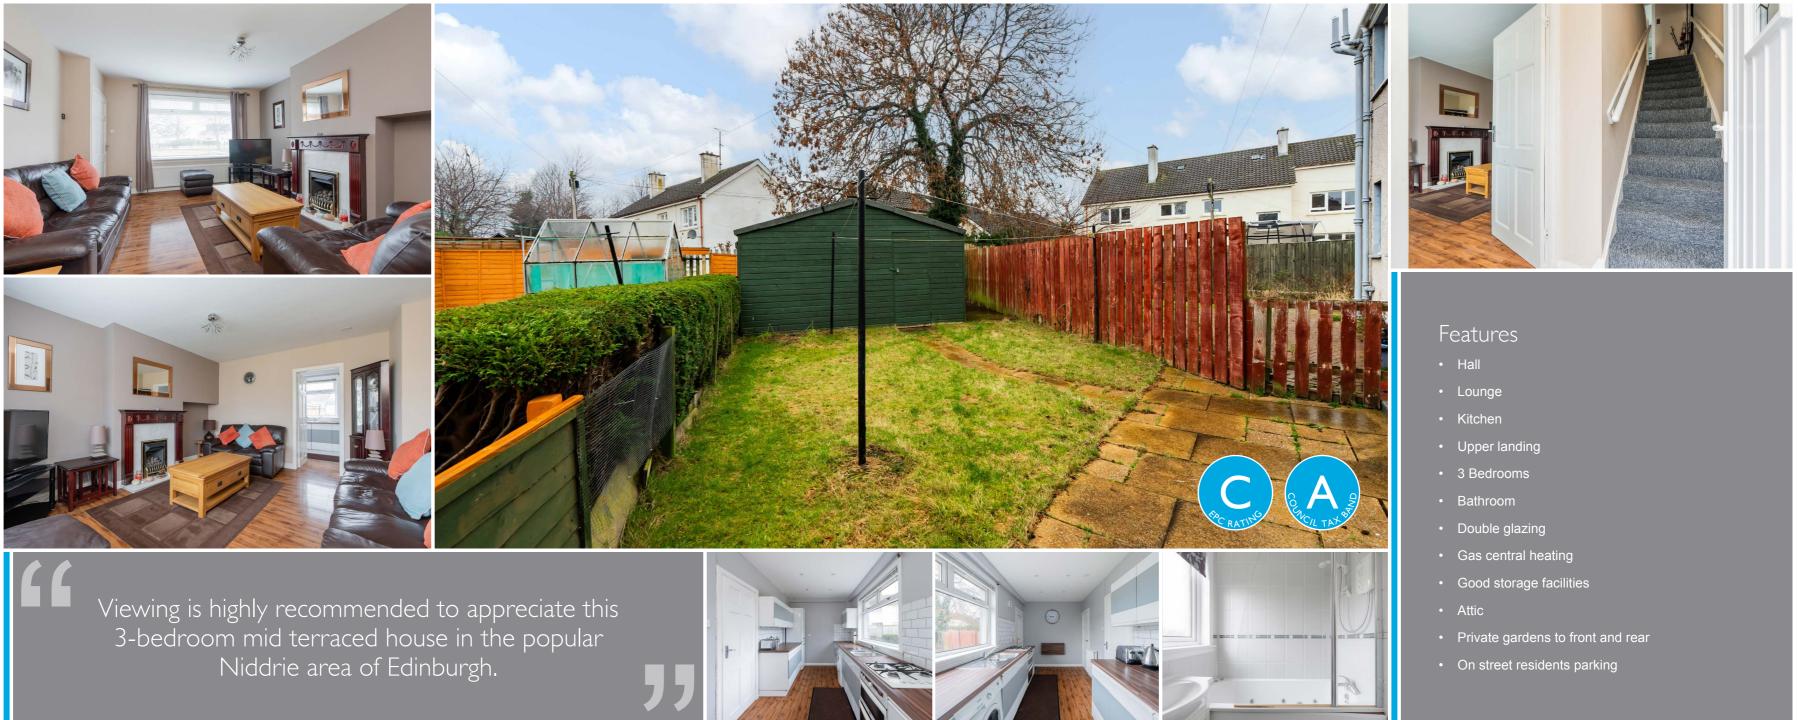









Boyd Solicitors 21-22 Queensferry Street | Edinburgh | EH2 4RD T: 0131 226 7464 F: 0131 226 7242




Approx. Internal Area 79.33 Sq M / 854 Sq Ft. Not to scale. For identification only. © www.planography.co.uk 2024

T: 01592 858 466





Bathroom

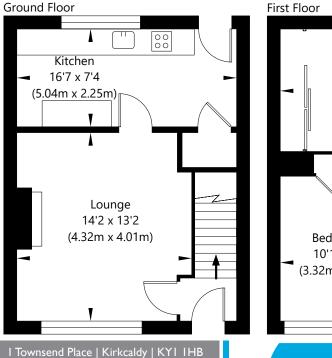

Bedroom 2 10'11 x 9'1 (3.32m x 2.78m) Bedroom 3 13'0 x 9'4 (3.95m x 2.84m)

Bedroom 1

15'6 x 9'3

(4.74m x 2.81m)

E: sales@boyd-property.com W: www.boydsolicitors.com

Disclaimer: Interested parties are advised to request their own solicitor to note interest with us as soon as possible after viewing. The Seller shall not be bound to accept the highest or any offer. These particulars do not form part of any contract and the statements or plans contained herein are not warranted nor to scale. Approximate measurements have been taken by sonic device at the widest point. Services and appliances have not been tested for efficiency or safety and no warranty is given as to their compliance with any Regulations. Only offers using the Combined Standard Clauses will be considered. Offers received not using these clauses will be responded to by deletion of the non-standard Clause and replaced with the Combined Standard Clauses.