
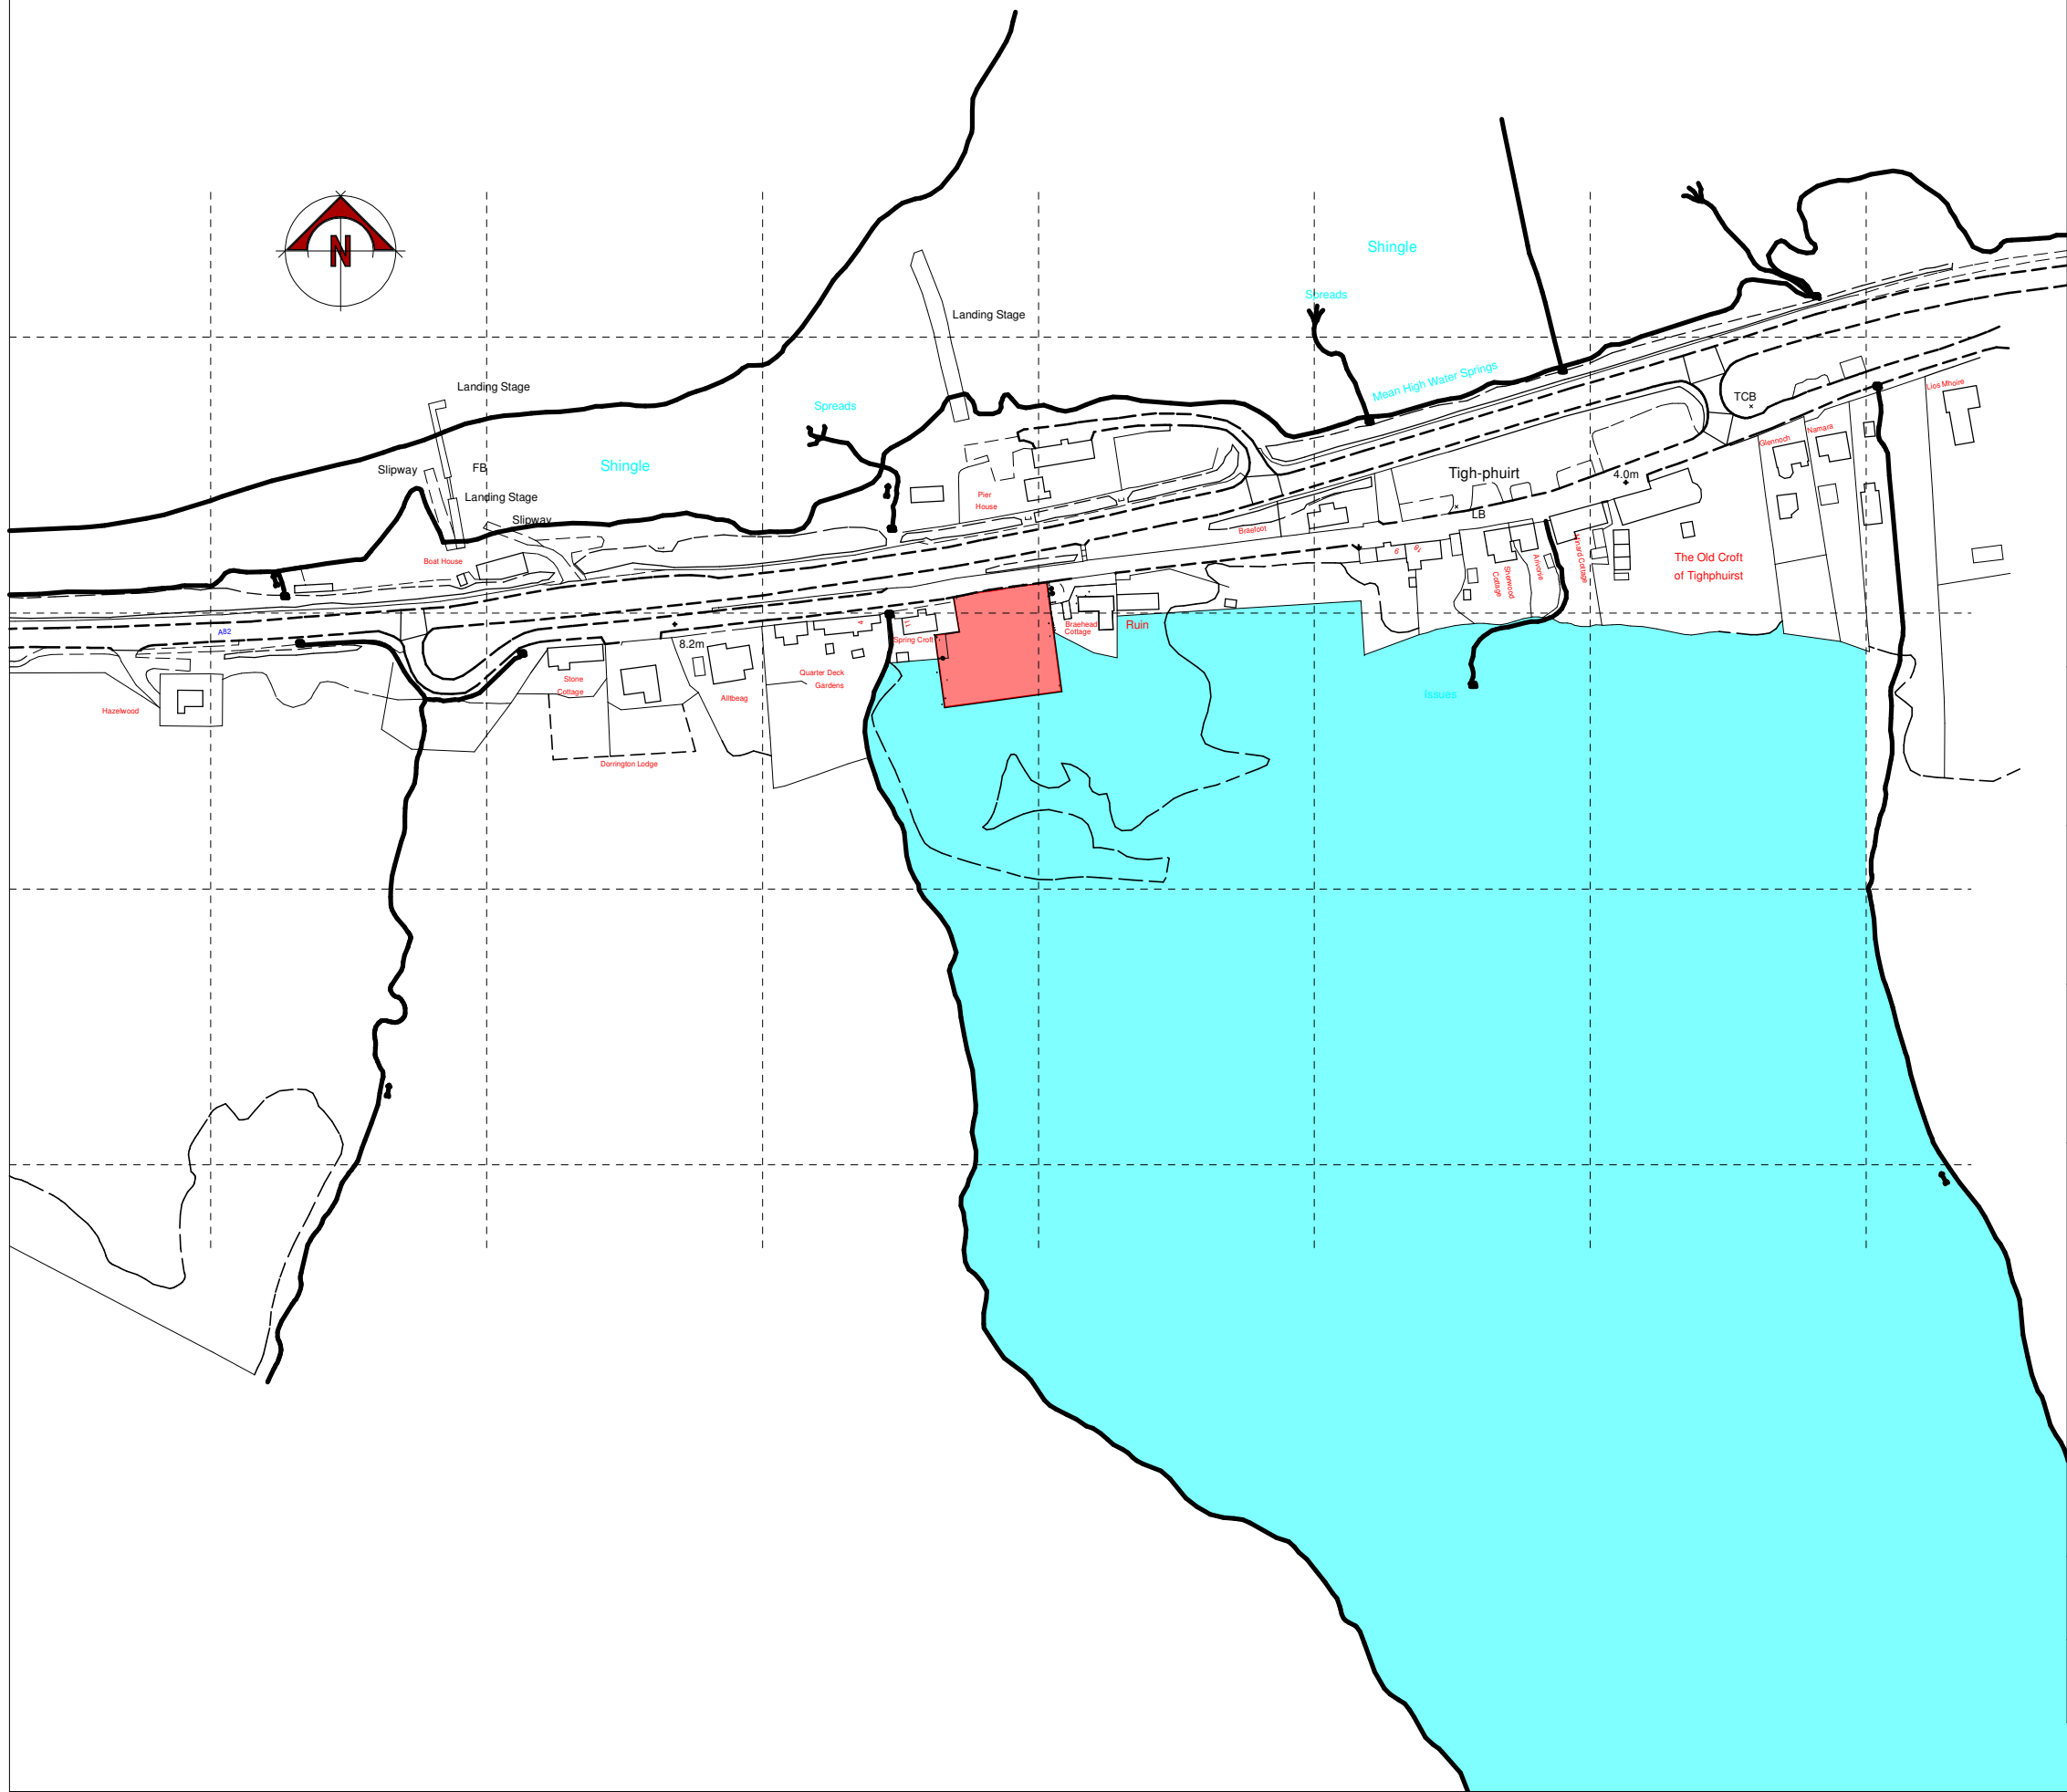


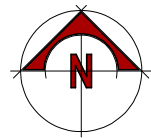

Note
The contractor will be held to have checked all dimensions before commencing with any works and, in the event of discrepancies, is to refer them directly to this office for clarification prior to commencement of work.

Written dimensions are to be taken in all cases. Drawings should not be scaled for dimensions. In case of doubt refer to this office.

This drawing is copyright and all rights are reserved. No unauthorised copying of this drawing is permitted.

project			PROPOSED DWELLING HOUSE AT GLENCOE		
client			MR. S. ALLAN		
detail			LOCATION PLAN		
			DKD D KELLY DESIGN Architectural Consultant Queen Anne House • 111 High Street Fort William • PH33 6DG Tel: 01397 700999 • Fax: 01397 700888		
scale		1: 2500		date	
				04: 07: 23	
job no.		22/O44		drg no.	
				100	
				drawn	
				D. KELLY	