



1. Refer to Caintech Ltd. drawing J5735-001 for the site layout plan and location of sections.

2. All levels shown are relative to Ordnance Datum.

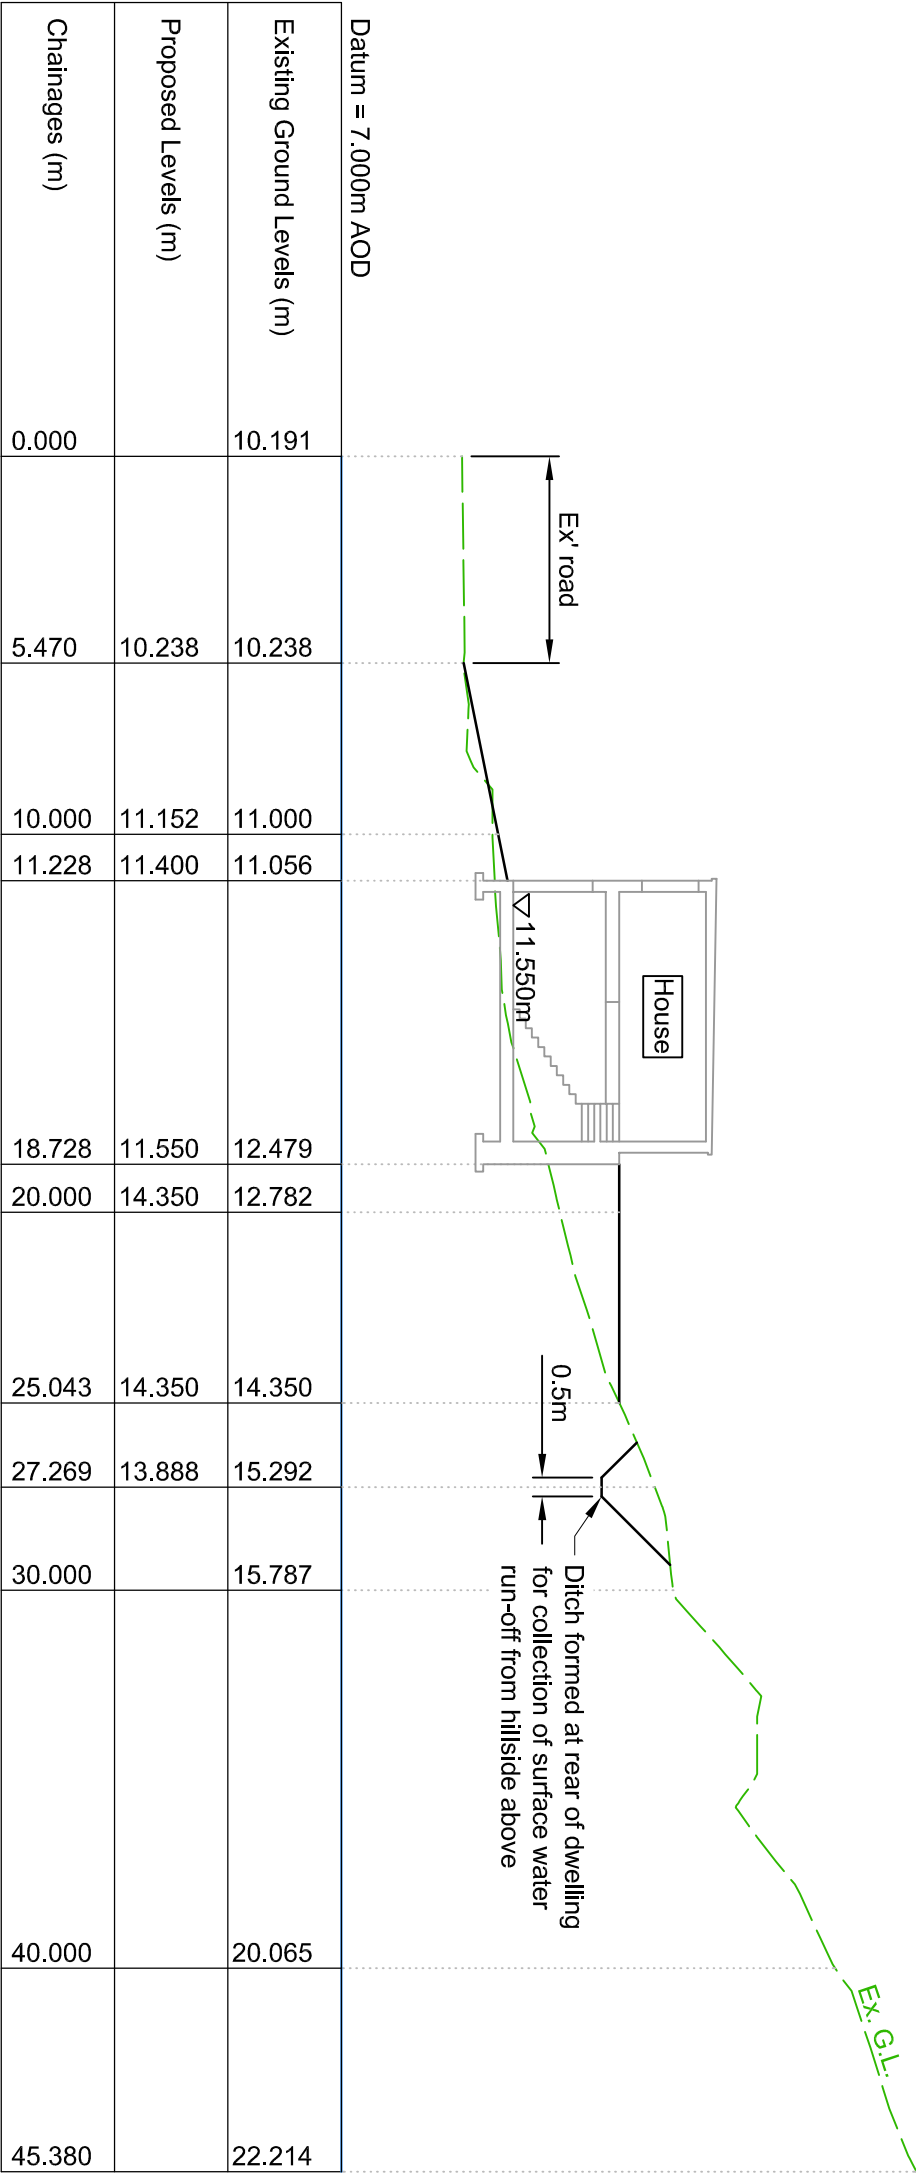

SECTION A-A THROUGH PROPOSED DWELLING

(Scale: Horizontal 1:200, Vertical 1:200)

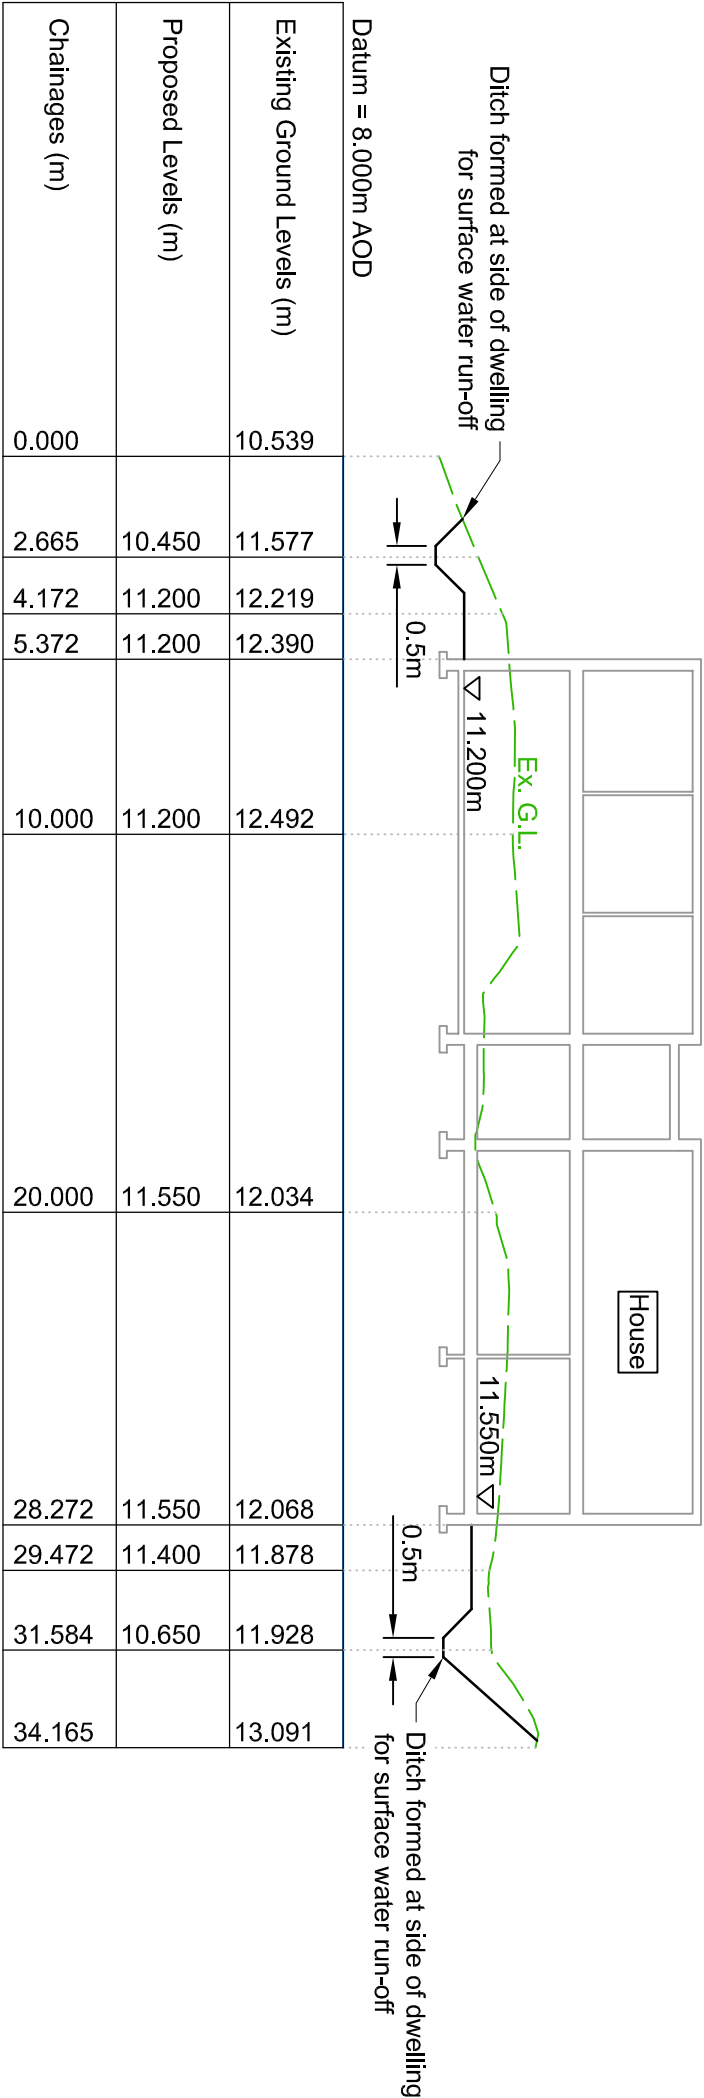

SECTION B-B THROUGH PROPOSED DWELLING

(Scale: Horizontal 1:200, Vertical 1:200)

Drawn By:	Checked By:	Surveyed By:	Surveyed Date:
KG T	GC N	N/A	N/A
Drawing Status:		Drawing Date:	
PLANNING FOR APPROVAL WARRANT CONSTRUCTION		08/04/2024	
Labels kept in notes and as an Overtures status. Coordinates are to National Grid.		Our Job Ref: Re:	
CTCH-J5735-002 J5735		As noted @ A1 Drawing No:	