

Wellbelove
Quested

PROPERTY CONSULTANTS



EBURY STREET,
BELGRAVIA VILLAGE, SW1W

EBUR STRE SW1

TABLE OF CONTENTS

HOME FEATURES	1
KITCHEN & RECEPTION	2–3
BEDROOMS & BATHROOMS	4–6
EXTERIOR	7
FLOORPLANS & EPC	8
LOCATION & MAP	9
LOCAL AMENITIES	10–11
CONTACT	12



HOME FEATURES & SPECIFICATIONS

Introducing this beautifully decorated three bedroom lateral apartment positioned on the first floor of this unusual period building in the heart of Belgravia. Boasting high ceilings and spectacular natural light.

3 BEDROOMS

2 EN SUITE BATHROOMS

GUEST WC & UTILITY

OPEN PLAN RECEPTION & DINING ROOM

KITCHEN

AMPLE FITTED STORAGE

ORNAMENTAL BALCONY

(Overlooking Ebury St, not demised and not for recreational use)

REAR ROOF TERRACE

(Usage subject to Terms & Conditions)

ACCESS TO BELGRAVE SQUARE GARDENS

Subject to availability by separate arrangement with Grosvenor Estate

PRICE

£3,250,000 STC

LOCAL AUTHORITY

City of Westminster

TENURE

Share of Freehold subject to Leasehold (999 years from 8/11/2012)

SERVICE CHARGE

This apartment contributes approx. 20% of the outgoings of the maintenance costs.

COUNCIL TAX

Band H

VIDEO

<https://vimeo.com/1064646316?share=copy>



KITCHEN & RECEPTIONS

The apartment opens up into a large open plan reception room, perfect for relaxing, dining and entertaining. The space is flooded with natural light through 5 sets of French doors which open up onto a large ornamental balcony overlooking Ebury Street. The reception benefits from high ceilings, modern furnishings and traditional accents.

The dining space conveniently flows through to a good sized kitchen complete with modern appliances and ample storage.



Reception/Dining



Kitchen



Principal Bedroom Suite

BEDROOMS & BATHROOMS

There are 3 bedrooms in total including a Principal Suite, Twin Room and a Single Room. There are two En Suites and a guest cloakroom and each bedroom is complete with floor to ceiling built in storage space, a huge bonus for a Central London property.



Principal Bedroom Suite



Third Bedroom



Principal En Suite



Second Bedroom (Twin)



Exterior

FIRST FLOOR



FLOOR PLANS & EPC



APPROX. FLOOR AREA
= 1,425 sq ft / 132 sq m

EPC RATING

C


Certificate No.

0140-2675-6070-2299-9271

Score	Energy rating	Current	Potential
92+	A		
81-91	B		81 B
69-80	C	70 C	
55-68	D		
39-54	E		
21-38	F		
1-20	G		

Illustration for identification purposes only, measurements are approximate, not to scale.
FloorplansUsketch.com © 2021 (ID736144)

LOCATION & MAP

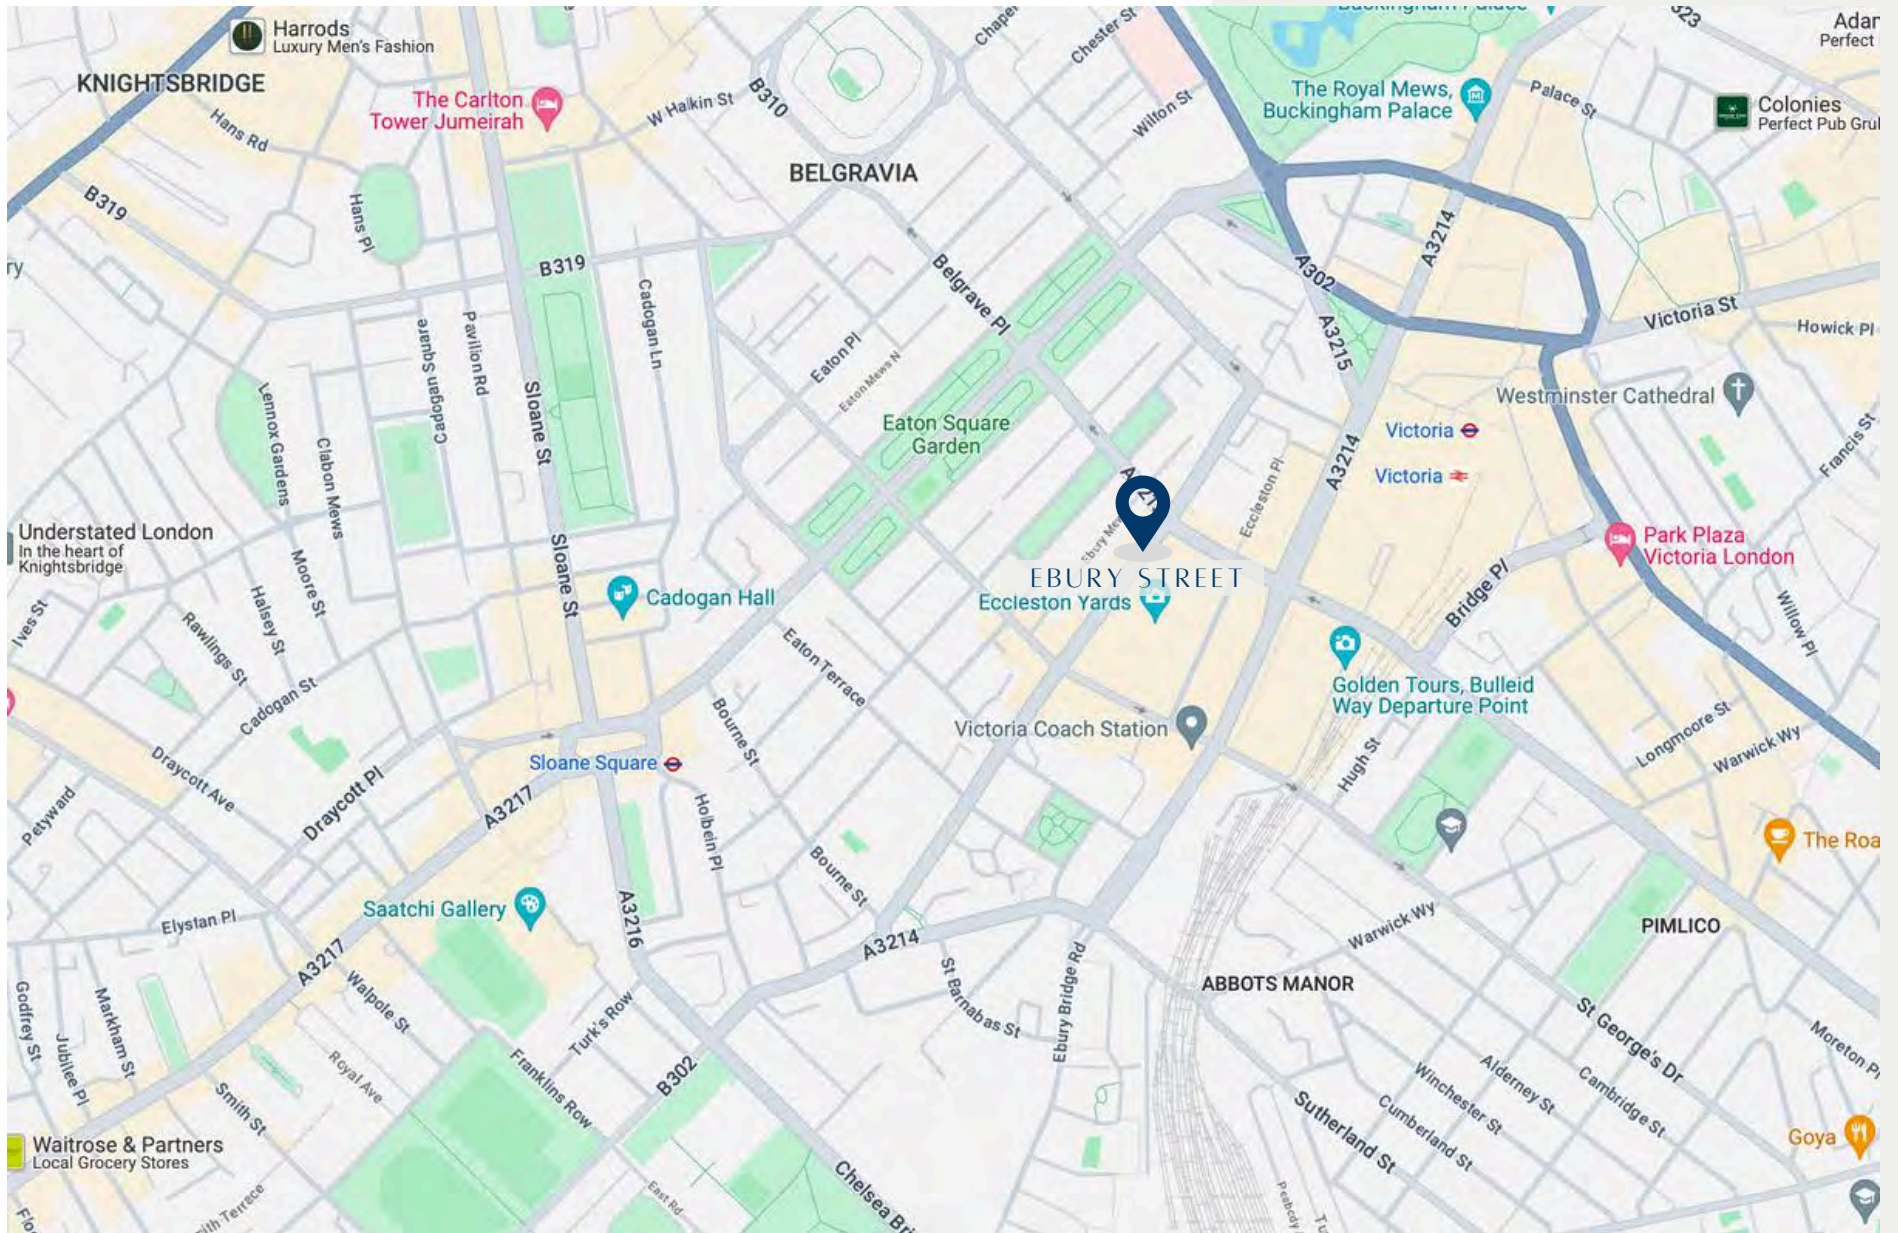

FIND CAFES, SHOPS, & BAKERIES AT EVERY CORNER

Belgravia exudes sophistication with its elegant, historic architecture and upscale amenities. Just around the corner, you'll find Elizabeth Street, known for its charming village atmosphere, characterised by cobblestones, local bakeries, cafes, boutiques and restaurants. Just next door, you'll find Eccleston Yards, one of London's best kept secrets and a hot spot for local residents. Home to local gems such as Amie Wine Bar, BARRYS London and Jones Family Kitchen. The neighbourhood captures the essence of luxury living with a real sense of community in the heart of London.

Ebury Street is eligible upon application for access to Belgrave Square gardens and tennis courts for a nominal fee. Battersea Park is just across the river and St. James' Park, Hyde Park and Green Park are also nearby.

RESTAURANTS

OLIVETO

61 Elizabeth St
SW1W 9PP

THOMAS CUBITT

44 Elizabeth St
SW1W 9PA

GROCERIES

BAYLEY & SAGE

141 Ebury St
SW1W 9QW

WAITROSE

27 Motcomb St
SW1X 8GG

CAFES & BAKERIES

TOM TOM

114 Ebury St,
SW1W 9QD

POILANE

46 Elizabeth St,
SW1W 9PA

SCHOOLS

EATON SQUARE SCHOOL

55-57 Eccleston Square,
SW1V 1PH

FRANCIS HOLLAND

39 Graham Terrace
SW1W 8JF

SHOPPING

ELIZABETH STREET

140 yards

KINGS ROAD

0.3 miles

TRANSPORT LINKS

VICTORIA STATION

Train links to Gatwick, Heathrow, the Southwest and Brighton. District & Circle and Victoria lines

SLOANE SQUARE

District & Circle Lines



BELGRAVIA





Details Created March 2025

GET IN TOUCH

CONTACT INFORMATION

E: SALES@WELLBELOVE-QUESTED.COM

P: 020 7881 0880 / 07719039888

40 EATON TERRACE, BELGRAVIA, LONDON, SW1W 8TS

GRANT WELLBELOVE - DIRECTOR


E: GRANT@WELLBELOVE-QUESTED.COM
M: 07595116210

ANDREW QUESTED - DIRECTOR

E: ANDREW@WELLBELOVE-QUESTED.COM
M: 07595116211

ELLEN MEEKIN - SALES & LETTINGS NEGOTIATOR

E: ELLEN@WELLBELOVE-QUESTED.COM
M: 07719039888

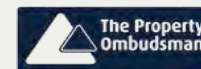

These particulars have been produced as a general guide for this property only and no other purpose. They are not an offer or contract. You should not rely on statements in these particulars or by word of mouth or in writing as being factually accurate about the property, its condition or its value. Neither any primary agent or joint agent has any authority to make or give any representations or warranties in relation to the property, and accordingly any information given is entirely without responsibility on the part of the agent or lessor(s). The photographs show only certain parts of the property as they appeared at the time they were taken. Any areas, measurements and distances given are approximate only. Any reference to alterations to, or use of, any part of the property does not mean that any necessary planning, building regulations or other consent has been obtained nor have any services, equipment or facilities been tested. A lessee should satisfy themselves by inspection or otherwise. The VAT position relating to the property may change without notice. Please contact us for further information regarding the approved Client Money Protection (CMP) scheme and the property redress scheme which we are a member of.