



Notes  
This drawing and the information contained therein is Issued in confidence and is the copyright of Met Geo Environmental Limited. Disclosure of this information to Third Parties and unauthorised copying or replication of this data without approval is forbidden.

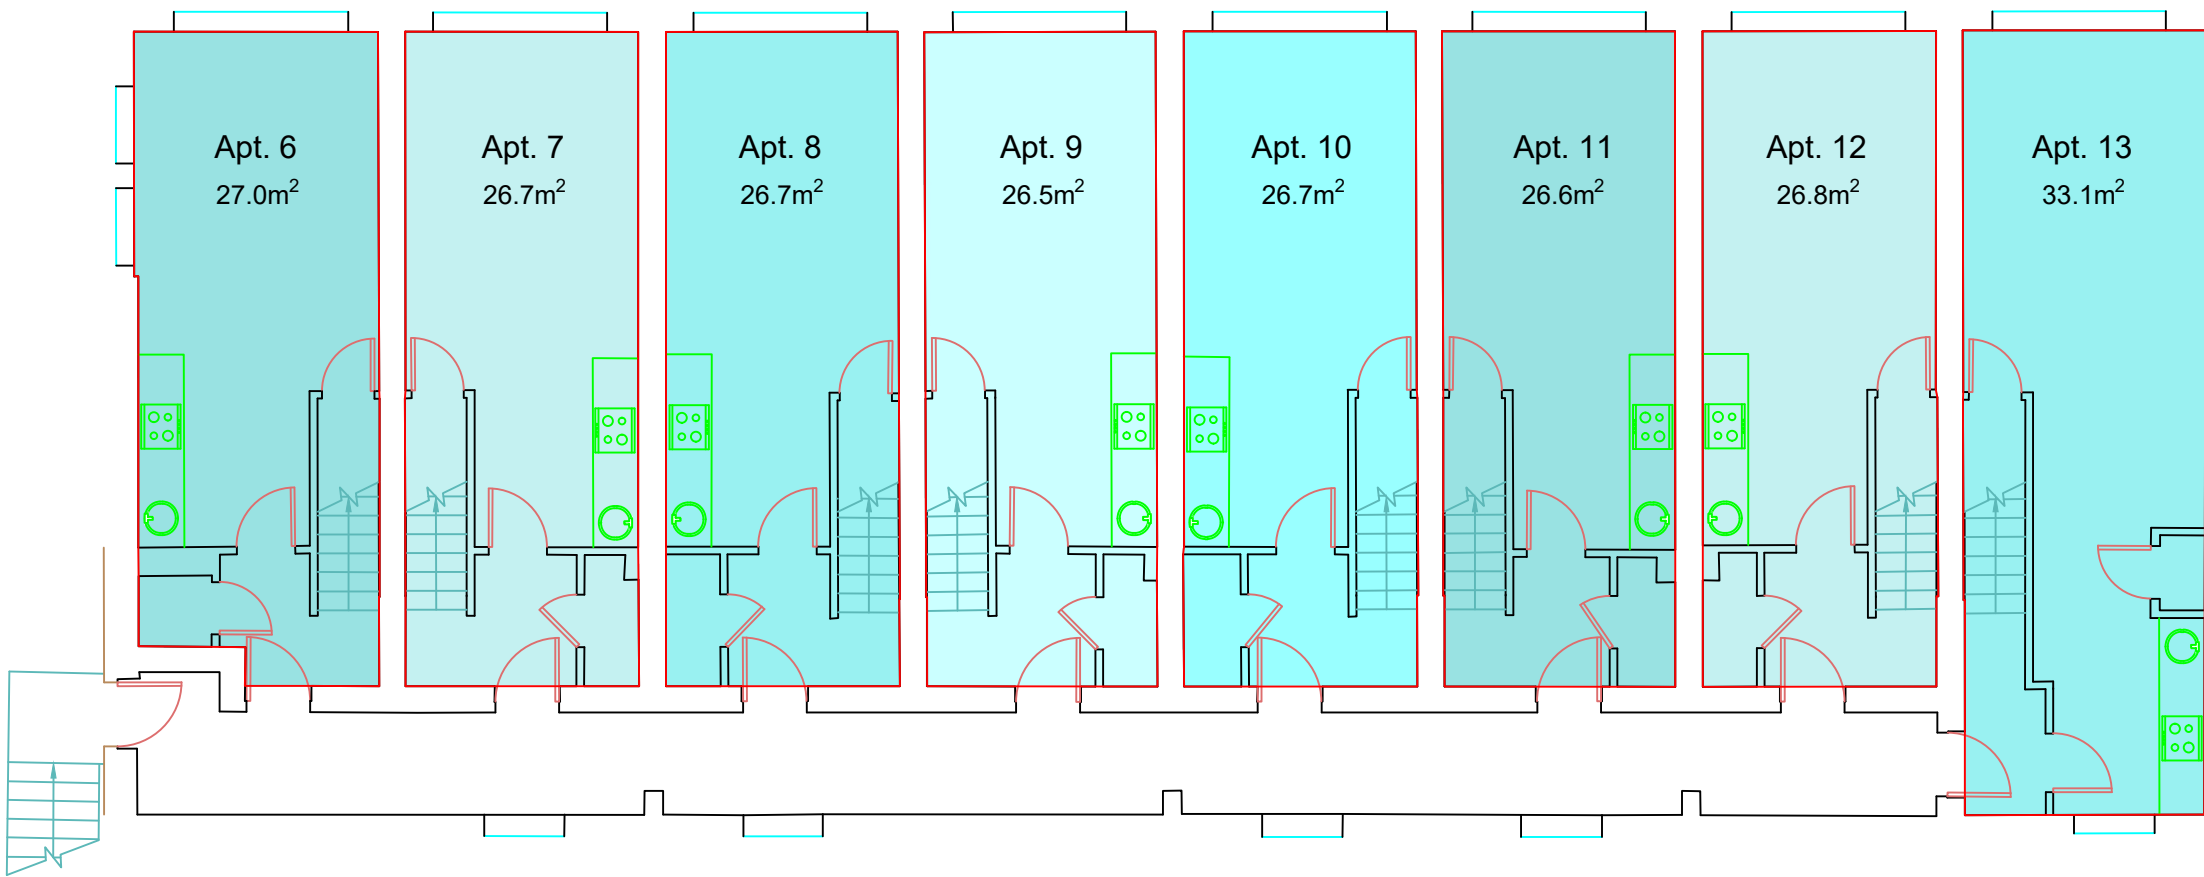

-	--/--/----	--	--	--
Rev	Date	Drawn	Description	Check

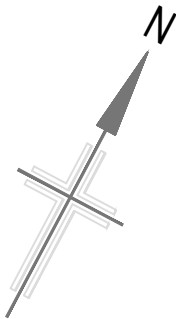

Southgate House  
Pontefract Road T: +44 [0] 1132 008 900  
Stourton F: +44 [0] 1132 008 901  
Leeds E: admin@metgeoenvironmental.com  
West Yorkshire W: www.metgeoenvironmental.com  
LS10 1SW

Client  
BRANCHWATER DEVELOPMENTS LTD

Site  
BLAKERIDGE MILLS  
BATLEY WF17 8RD

Title  
CHOCOLATE BOX  
FIRST FLOOR PLAN WITH AREAS

Surveyed	GI, CC	Drawn	MS
Chk.	DB	Date	13/05/25
Scale	Job No	Sheet Size	Rev
1:100	P25-00271	A3	01
DWG Ref			
Project Number	Origin	Zone	Level
P25-00271	MET	CHO	01
Type	Role	Sheet	
FP	M2	B	001