



Notes
This drawing and the information contained therein is Issued in confidence and is the copyright of Met Geo Environmental Limited. Disclosure of this information to Third Parties and unauthorised copying or replication of this data without approval is forbidden.

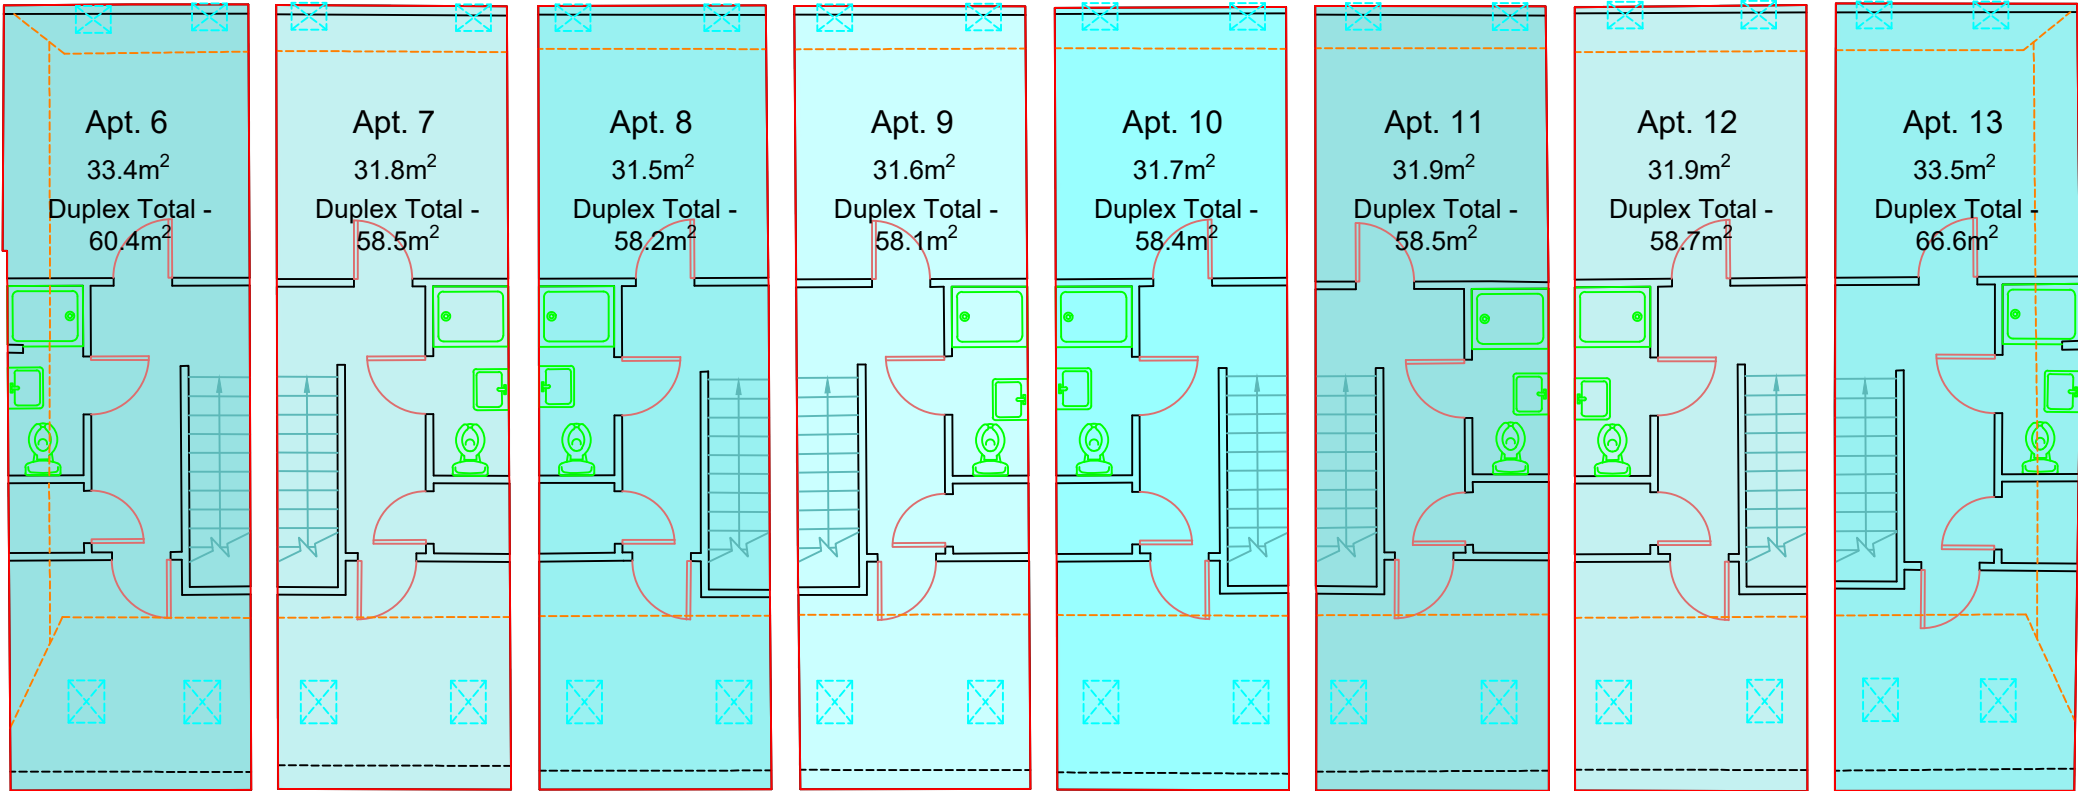

-	--/--/----	--	--	--
Rev	Date	Drawn	Description	Check

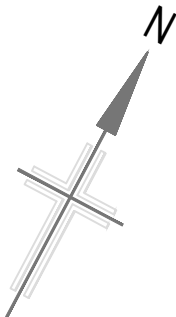

Southgate House
Pontefract Road
Stourton
Leeds
West Yorkshire
LS10 1SW

T: +44 [0] 1132 008 900
F: +44 [0] 1132 008 901
E: admin@metgeoenvironmental.com
W: www.metgeoenvironmental.com

Client
BRANCHWATER DEVELOPMENTS LTD

Site
BLAKERIDGE MILLS
BATLEY WF17 8RD

Title
CHOCOLATE BOX
SECOND FLOOR PLAN WITH AREAS

Surveyed	GI, CC	Drawn	MS
Chk.	DB	Date	13/05/25
Scale	Job No	Sheet Size	Rev
1:100	P25-00271	A3	01
DWG Ref			
Project Number	Origin	Zone	Level
P25-00271	MET	CHO	02
Type	Role	Sheet	
FP	M2	B	001