

**SCALE**  
 This drawing and its contents are the copyright of Evans Architectural Services and must not be used / amended or re produced without prior consent.

This drawing is not a working drawing and is only for the purpose of:

- PLANNING

The main contractor is responsible for informing Evans Architectural Services of discrepancies between this drawing and any other related documents.


Only dimensions noted on this drawing to be used, any other dimensions should be clarified between the contractor and Evans Architectural Services.

All boundaries to be checked by the contractor prior to work commencing.

DWELLING 1




PROPOSED ELEVATION A

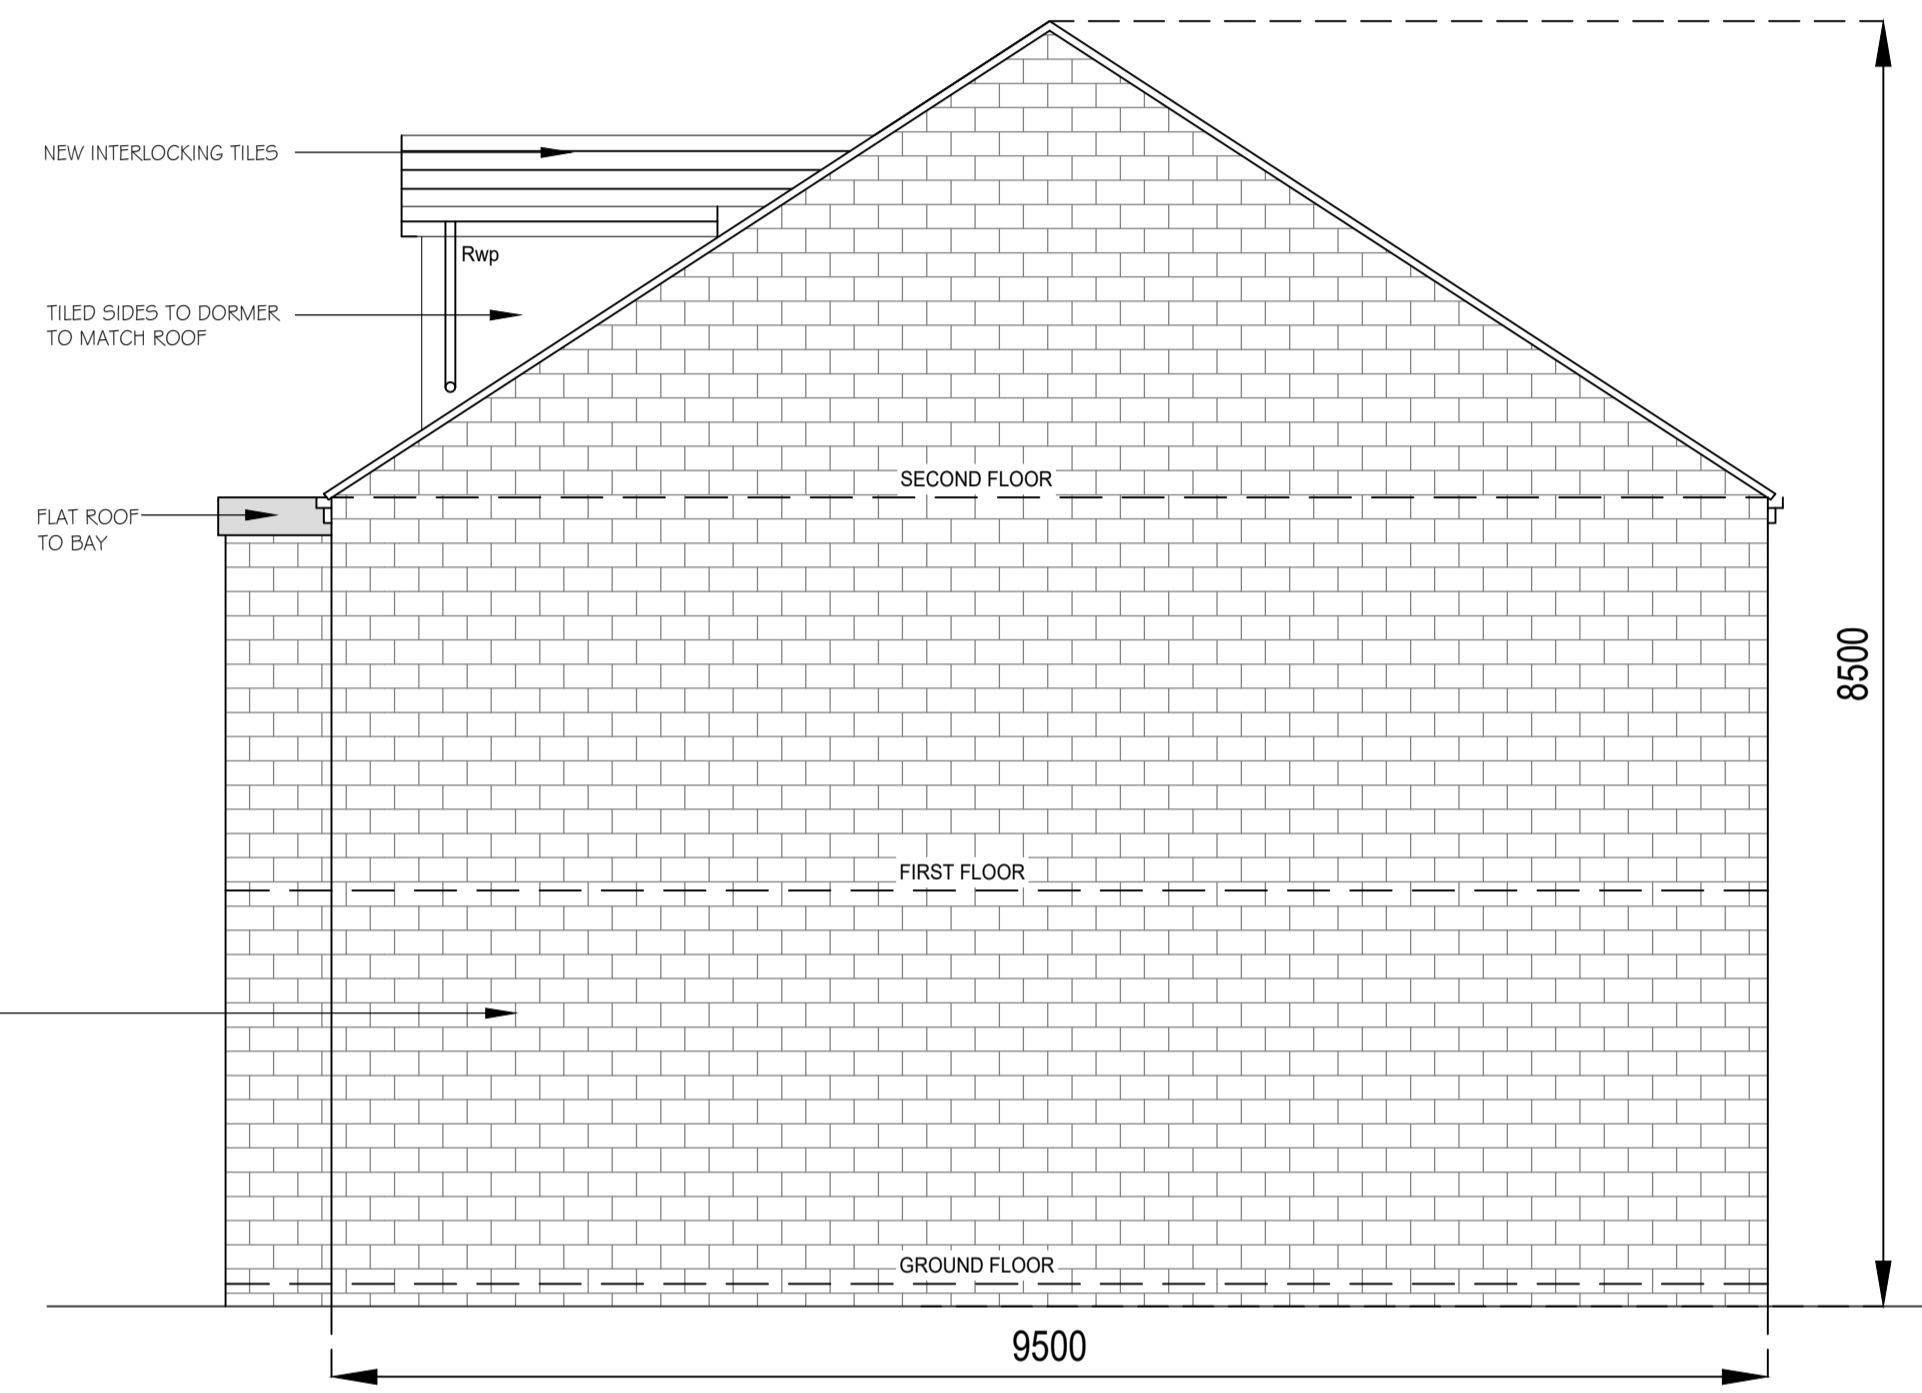


PROPOSED ELEVATION B



PROPOSED ELEVATION C

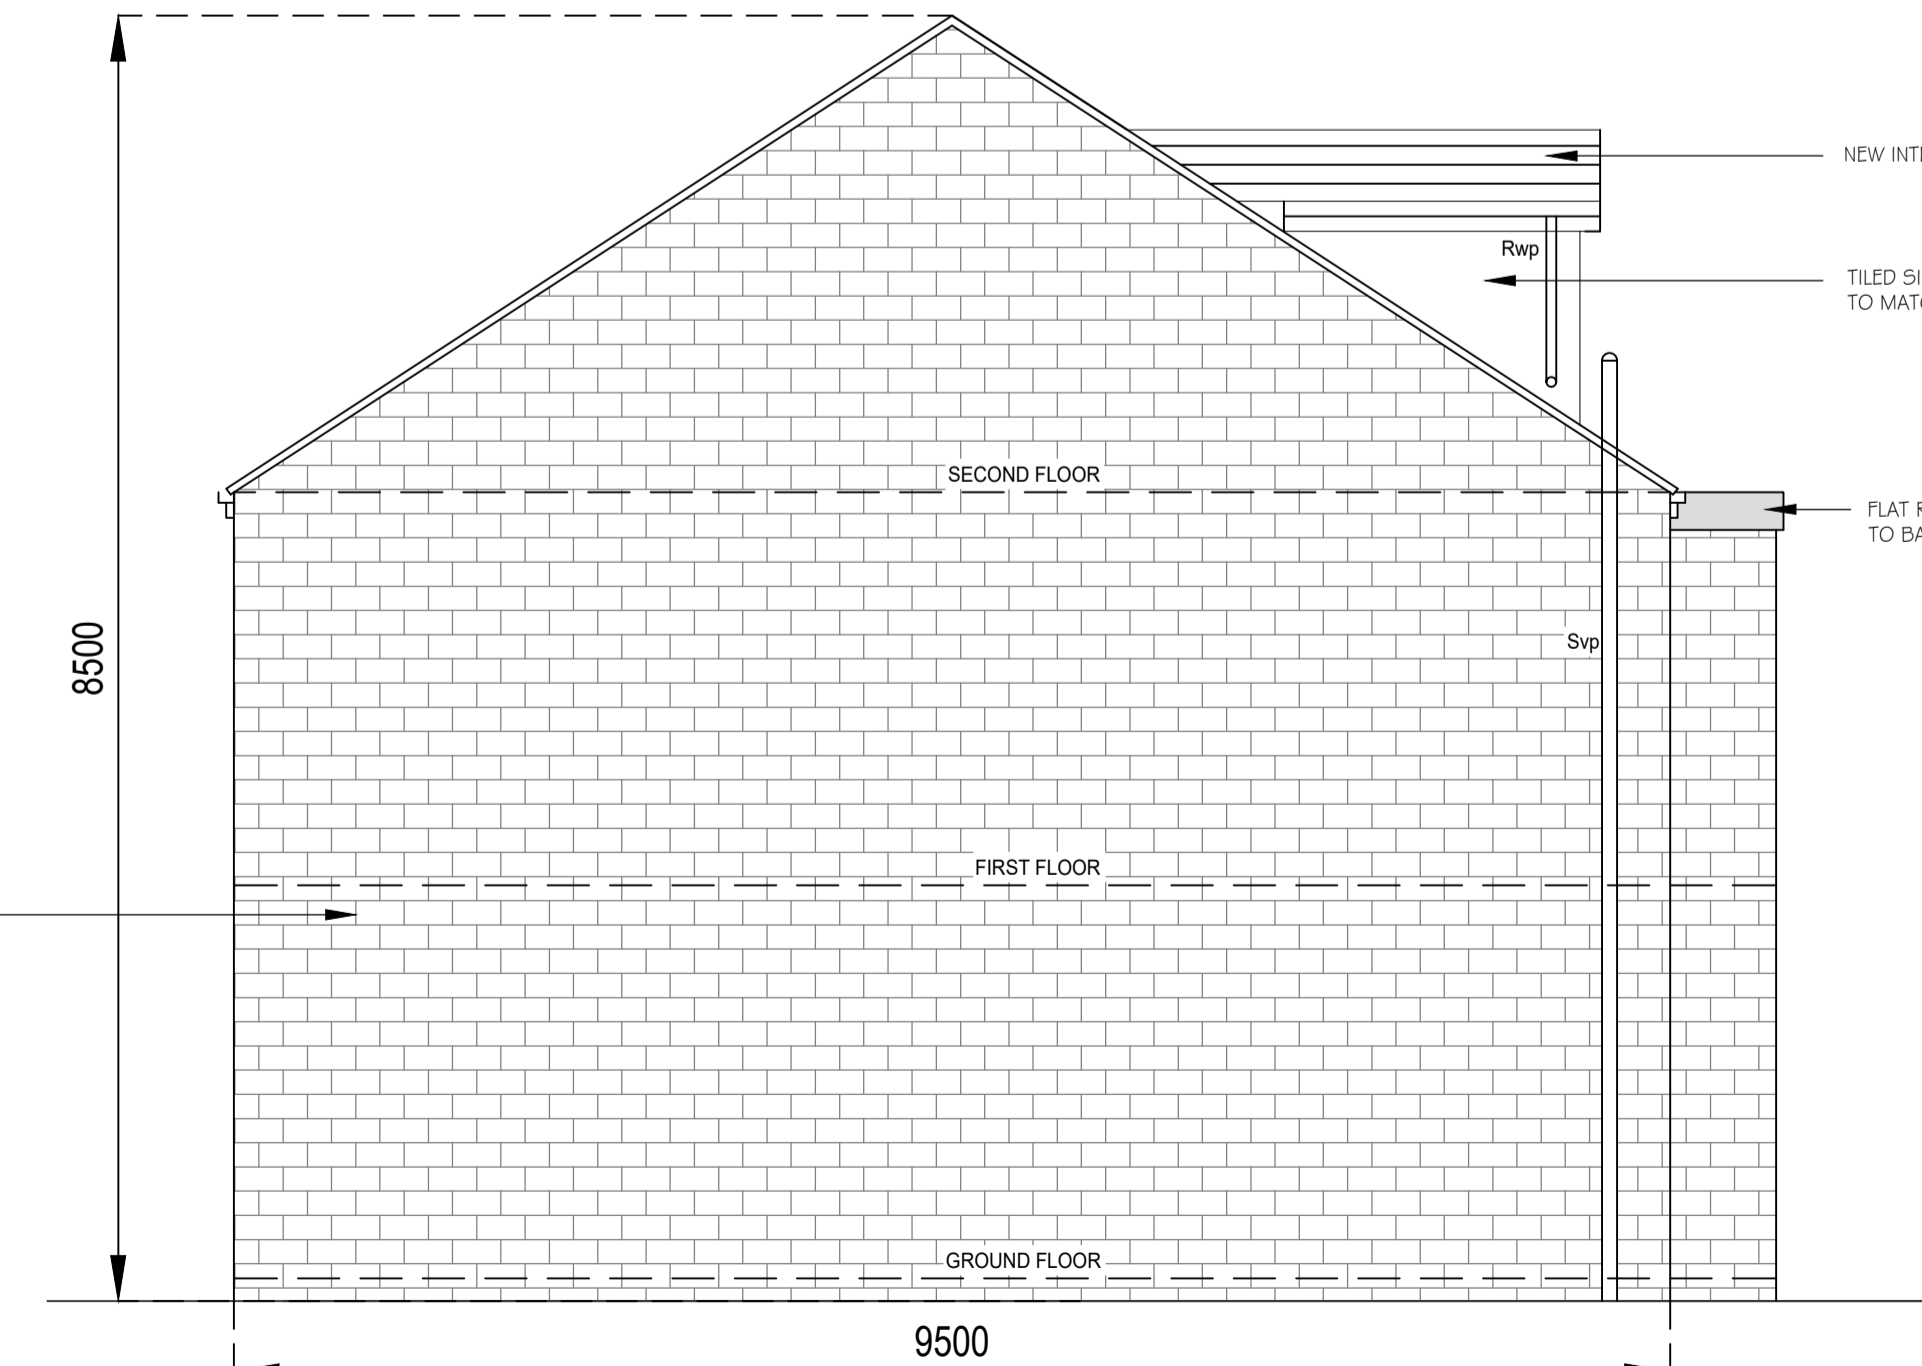


PROPOSED ELEVATION D

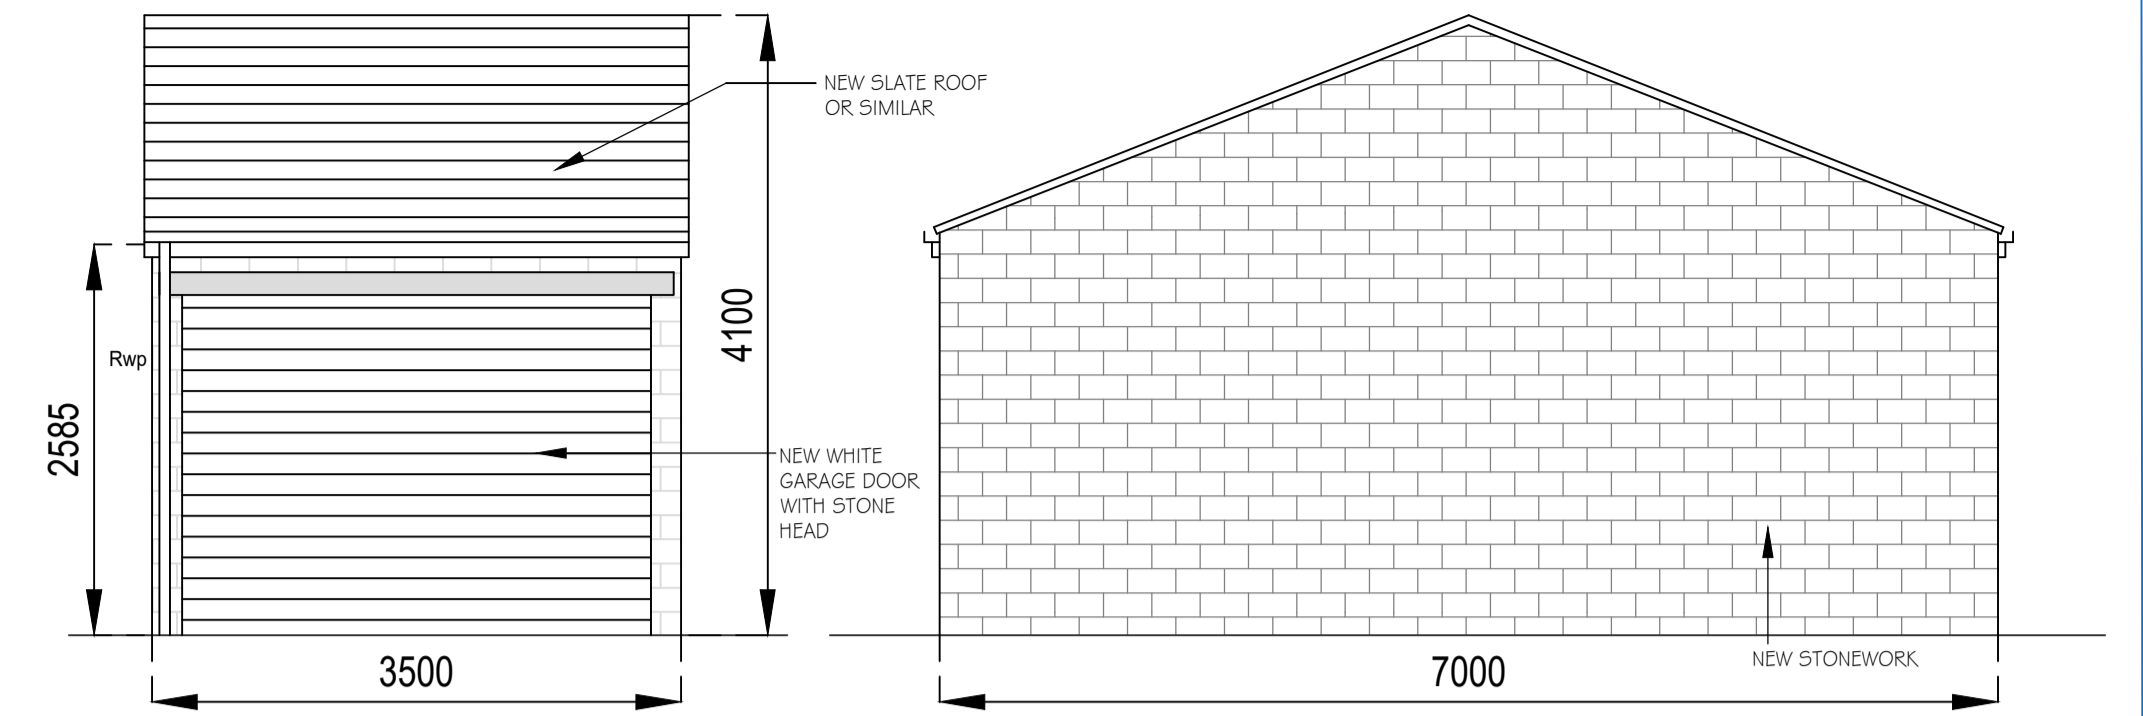

PROPOSED ELEVATION A

PROPOSED ELEVATION B

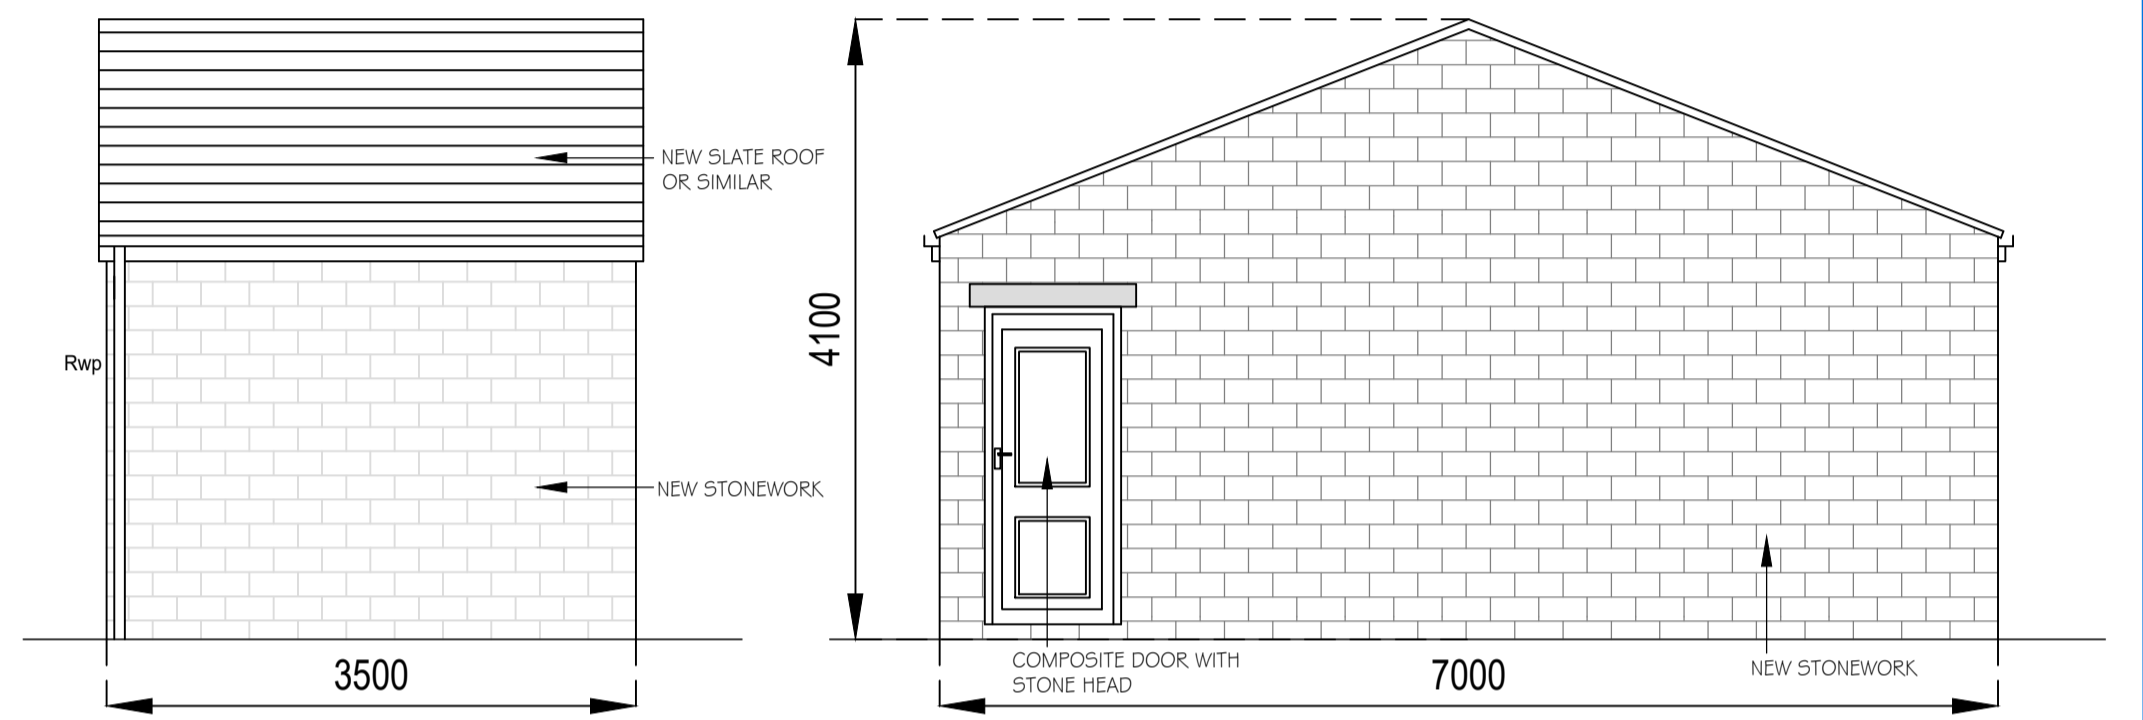

PROPOSED ELEVATION C

PROPOSED ELEVATION D

PROPOSED GARAGE

Revisions	Date	Technician
A - GARAGE SIZE INCREASED IN LINE WITH HIGHWAYS COMMENTS	11-03-24	M.V.E

DO NOT SCALE OFF THIS DRAWING

Address  
 LAND TO REAR 55 / 57 TYERSAL ROAD  
 BRADFORD  
 WEST YORKSHIRE  
 BD4 8ES

PROPOSED HOUSE & GARAGE ELEVATIONS

Melissa Evans ACJAT  
 BSc (HONS) Architectural Technology  
 07389174907  
 melisseevans@evansarchitecturalservices.co.uk

SCALE	A1 @ 1:50
DATE	OCTOBER 2023
DRAWN BY	M.EVANS
DRAWING NO	1065A - 03A