

BRUNTON

RESIDENTIAL

T. 0191 236 8347
E. info@bruntonresidential.com
A. 125 St George's Terrace, NE2
W. 2DN
bruntonresidential.com



Learmouth Way, Great Park, NE13 9AJ

£2,100 Per Month

****360 Virtual Tour** Available Now - Rent £2,100pcm - 4 Bedroom Detached House - 2 Ensuite Bedrooms - Furnished - Large Garden - Secure Driveway - Partial use of garage - Call Now**

****360 Virtual Tour**** Available now - Rent £2,100pcm - Furnished - 4 bedroom, 3 reception detached home.

Brunton Residential are pleased to bring to the market this impressive spacious 4-bedroom home with ample space for luxury family living spread over two floors.

Briefly comprising of, a grand entrance hall leading to a spacious living room, on to a large sun room/2nd living room with French doors leading to the rear garden. A stylish fitted kitchen open plan to the dining area also with French doors leading to the rear garden, a separate utility room and WC. There is also a home office and additional WC accessed from the hall.

To the first floor, there is the main bedroom with walk-in wardrobes and a large en-suite bathroom as well as three further bedrooms, one with an en-suite shower room and a family bathroom.

Available on a furnished basis - Extremely sought-after property in Great Park - Apply now to avoid disappointment.

TO THE GROUND FLOOR

Hall

10'8" x 13'5" (3.26m x 4.10m)

Living Room

26'7" x 13'0" (8.11m x 3.95m)

ALL MEASUREMENTS TAKEN AT WIDEST POINT

Sun Room

13'9" x 13'5" (4.20m x 4.10m)

ALL MEASUREMENTS TAKEN AT WIDEST POINT

Kitchen

15'7" x 10'10" (4.75m x 3.30m)

ALL MEASUREMENTS TAKEN AT WIDEST POINT

Dining Room

14'8" x 10'10" (4.47m x 3.30m)

ALL MEASUREMENTS TAKEN AT WIDEST POINT

WC

Office

8'0" x 8'6" (2.45m x 2.58m)

ALL MEASUREMENTS TAKEN AT WIDEST POINT

WC

Utility

6'2" x 6'11" (1.87m x 2.10m)

ALL MEASUREMENTS TAKEN AT WIDEST POINT

TO THE FIRST FLOOR

Landing

Main Bedroom

17'8" x 12'0" (5.39m x 3.66m)

ALL MEASUREMENTS TAKEN AT WIDEST POINT

En-suite Bathroom

8'6" x 9'11" (2.58m x 3.03m)

ALL MEASUREMENTS TAKEN AT WIDEST POINT

Bedroom 1

8'8" x 13'0" (2.63m x 3.95m)

ALL MEASUREMENTS TAKEN AT WIDEST POINT

Bathroom

9'10" x 8'2" (3.00m x 2.50m)

ALL MEASUREMENTS TAKEN AT WIDEST POINT

Bedroom 2

11'2" x 12'2" (3.40m x 3.70m)

ALL MEASUREMENTS TAKEN AT WIDEST POINT

Bedroom 3

8'8" x 12'2" (2.63m x 3.70m)


ALL MEASUREMENTS TAKEN AT WIDEST POINT

En-suite


4'10" x 8'2" (1.48m x 2.50m)

ALL MEASUREMENTS TAKEN AT WIDEST POINT

Disclaimer.

 


The information provided about this property does not constitute or form part of an offer or contract, nor may it be regarded as representations. All interested parties must verify accuracy and your solicitor must verify tenure/lease information, fixtures & fittings and, where the property has been extended/converted, planning/building regulation consents. All dimensions are approximate and quoted for guidance only as are floor plans which are not to scale and their accuracy cannot be confirmed. Reference to appliances and/or services does not imply that they are necessarily in working order or fit for the purpose.




Floor Plan



Area Map

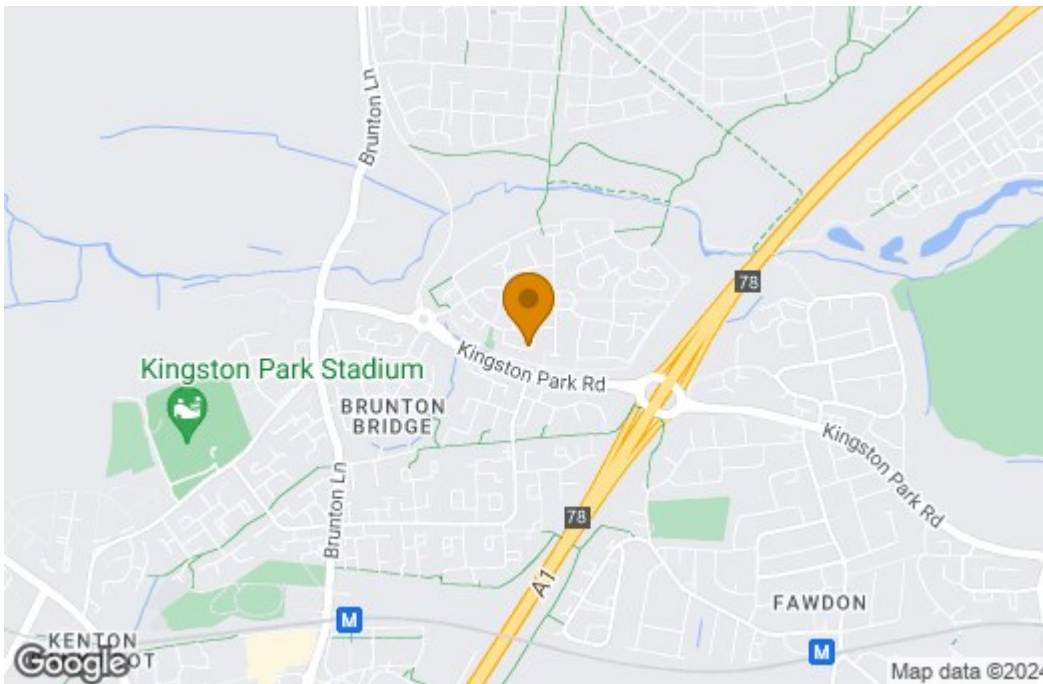

Energy Efficiency Graph

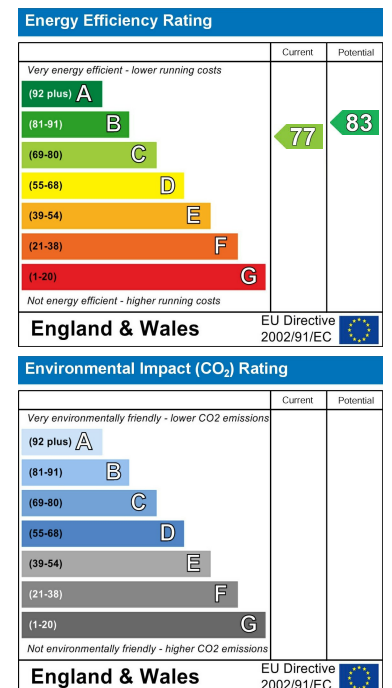

These particulars, whilst believed to be accurate are set out as a general outline only for guidance and do not constitute any part of an offer or contract. Intending purchasers should not rely on them as statements of representation of fact, but must satisfy themselves by inspection or otherwise as to their accuracy. No person in this firm's employment has the authority to make or give any representation or warranty in respect of the property.