



# 6 Sandalwood Lodge

Windsor, Berkshire

6 SANDALWOOD LODGE, WINDSOR



# Details



Purpose built 2 bedroom apartment  
First floor with balcony terrace  
Open plan kitchen & living room  
2 bedrooms, bathrooms  
Allocated parking  
Close to Windsor town centre

## PROPERTY PROFILE

---

Welcome to 6 Sandalwood Lodge, a beautifully presented purpose-built 2-bedroom apartment by Shanly Homes.

Located on the first floor, this contemporary home features an open-plan kitchen living area, seamlessly blending stylish interiors with flexible living space.

The principal bedroom comes with fitted wardrobes and an ensuite shower room, while the second bedroom, also with fitted wardrobes, is serviced by a modern family bathroom.

One of the highlights of this apartment is the substantial balcony terrace, stretching the entire width of the apartment and offering a delightful view of the well-maintained communal gardens.

Additionally, the property includes allocated parking, ensuring convenience and peace of mind.

**For more information contact  
Charlie Fisher, Managing Partner  
Fisher & Partners Sunningdale**

# Location

---

## THE NEIGHBOURHOOD

---

Situated close to Windsor town centre, 6 Sandalwood Lodge offers an exceptional location with easy access to a range of amenities and attractions.

Windsor's town centre is a bustling hub with a variety of shops, restaurants, and cafes, providing everything you need for a comfortable and enjoyable lifestyle.

Excellent transport links, including the nearby train station, make commuting to London and other major cities straightforward and convenient.

Living in Windsor means embracing a blend of historical charm and modern convenience, making it an ideal location for both families and professionals.

6 Sandalwood Lodge  
71 Imperial Road,  
Windsor, Berkshire  
SL4 3FL





6 SANDALWOOD LODGE, WINDSOR

6 SANDALWOOD LODGE, WINDSOR





6 SANDALWOOD LODGE, WINDSOR







6 SANDALWOOD LODGE, WINDSOR

6 SANDALWOOD LODGE, WINDSOR






6 SANDALWOOD LODGE, WINDSOR



# Sandalwood Lodge

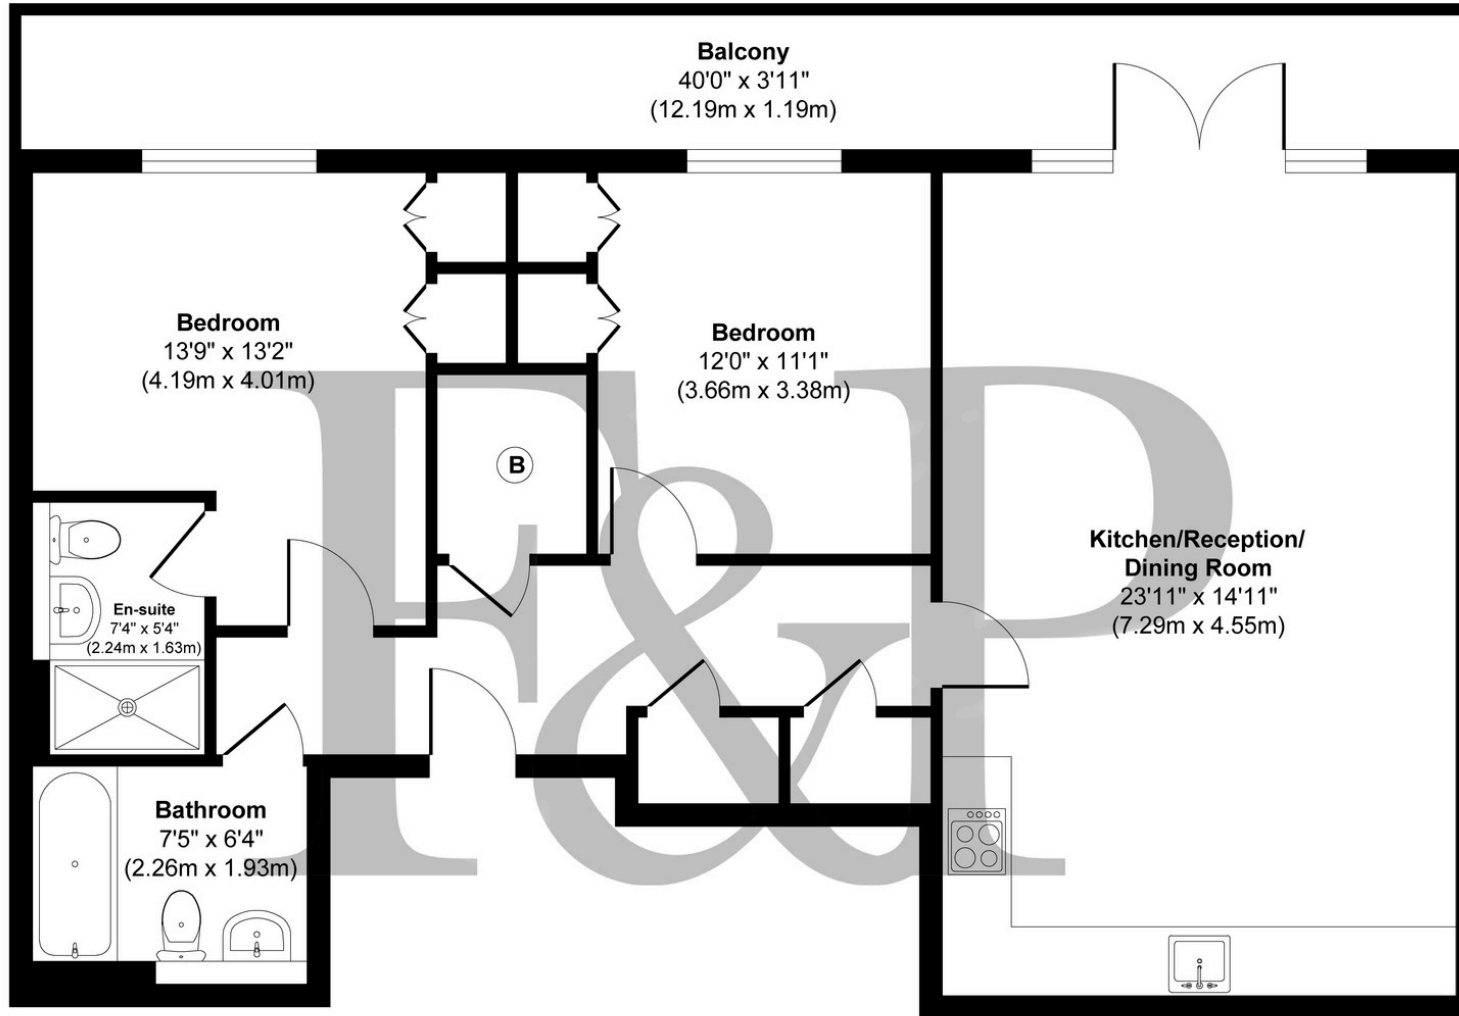

**First Floor**  
**Approximate Floor Area**  
**869 sq. ft**  
**(80.73 sq. m)**

**Approx. Gross Internal Floor Area 869 sq. ft / 80.73 sq. m**

Illustration for identification purposes only, measurements are approximate and not to scale, unauthorized reproduction is prohibited.

**Produced by designimperial.com**

# Your Managing Partner

Fisher & Partners is transforming the way property is sold.

We're committed to providing exceptional service from start to sale, to make your home buying or selling experience as smooth and successful as possible.

# Team



Charlie Fisher  
Managing Partner, Sunningdale Region

---

Fisher & Partners

---

☎ 01344 948866

🖱 [www.fisherandpartners.com](http://www.fisherandpartners.com)

✉ [charlie@fisherandpartners.com](mailto:charlie@fisherandpartners.com)



SCAN TO BOOK A VIEWING

Contact Us  
Today

