

The #1 Agent in the area bringing London & out of area buyers to your door



An immaculately presented Mews style apartment situated in the centre of this desirable Rutland market town.

- Mews Style Apartment
- Town Centre Location
- Open Plan Living
- Fitted Kitchen & Breakfast Bar
- One Bedroom
- Solid Wood Flooring
- Shared Courtyard Area
- Popular Location
- Walking Distance To Amenities
- NO CHAIN!
- NO SERVICE CHARGE!

Old Printworks, Uppingham, LE15 9RA

An immaculately presented Mews style apartment benefiting from 999 year lease situated in the centre of this desirable Rutland market town in Printers Yard located off High Street East, close to the market place within the conservation area. This stunning new conversion, ground floor home has been finished to an exceptionally high standard, offering modern, open plan living.

Accommodations comprises; Stable door entrance, open plan living space with high spec kitchen, integrated appliances including wine fridge and breakfast bar. The sitting area offers a bay window giving the room some character and plenty of light. Through the next door is the bedroom leading into the generous bathroom with free standing bath and walk in shower. The apartment has solid wood flooring throughout.

Externally is a lovely cobbled courtyard where you will find a selection of potted plants to include an olive tree and palm tree and an area for outside seating.

Uppingham is a highly desirable and historic Market Town with a range of boutique shops and restaurants surrounding the quaint market square and adjoining high street. There are excellent Primary and Secondary schools in the area. The town is conveniently located close to the A47, giving access to Leicester and Peterborough. Mainline trains into London and the North can be reached from Peterborough, Leicester, Rutland and Kettering.






For more information, please contact a member of the team. For enquiries outside of normal office hours: outofhours@moorestateagents.com

Ground Floor

Approx. 36.8 sq. metres (396.2 sq. feet)

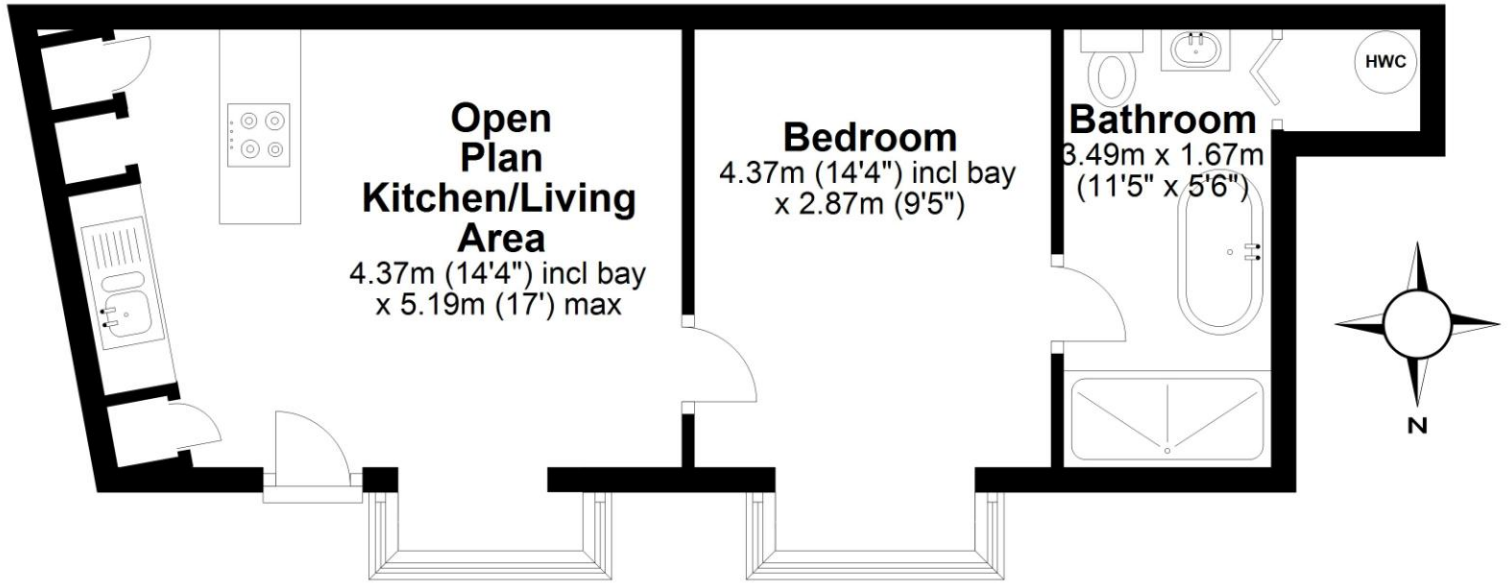

Total area: approx. 36.8 sq. metres (396.2 sq. feet)


This floor plan is not to scale. They are for guidance only and accuracy is not guaranteed.

Plan was produced by ADR Energy Assessors

Plan produced using PlanUp.

moores
ESTATE AGENTS.COM

Moore V Ltd trading as Moores Estate Agents gives notice that: 1. These particulars do not constitute an offer or contract or part thereof. 2. All descriptions, photographs and plans are for guidance only and should not be relied upon as statements or representations of fact. All measurements are approximate and not necessarily to scale. Any prospective purchaser must satisfy themselves of the correctness of the information within the particulars by inspection or otherwise. 3. Moore V Ltd trading as Moores Estate Agents does not have any authority to give any representations or warranties whatsoever in relation to this property (including but not limited to planning/building regulations), nor can it enter into any contract on behalf of the Vendor. 4. Moore V Ltd trading as Moores Estate Agents does not accept responsibility for any expenses incurred by prospective purchasers in inspecting properties which have been sold, let or withdrawn. 5. If there is anything of particular importance to you, please contact this office and we will try to have the information checked for you.

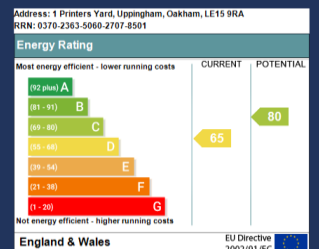

Follow us on... Facebook Twitter Instagram

For more information, please contact a member of the team. For enquiries outside of normal office hours: outofhours@mooresestateagents.com

www.mooresestateagents.com | office@mooresestateagents.com

OnTheMarket.com

rightmove