

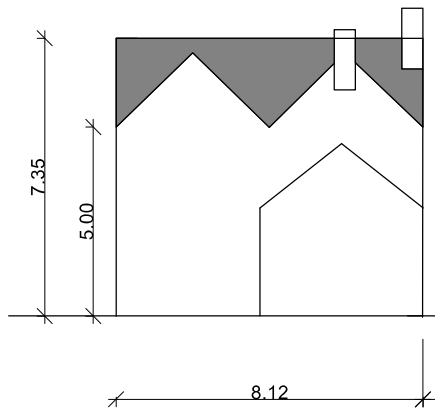
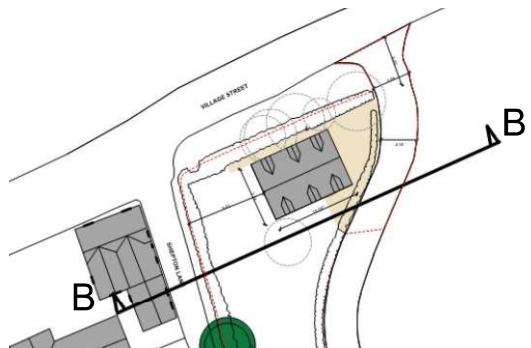



Existing Section BB

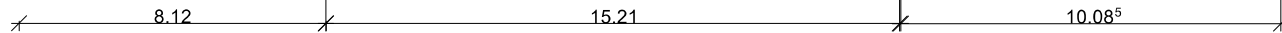

Proposed Section BB

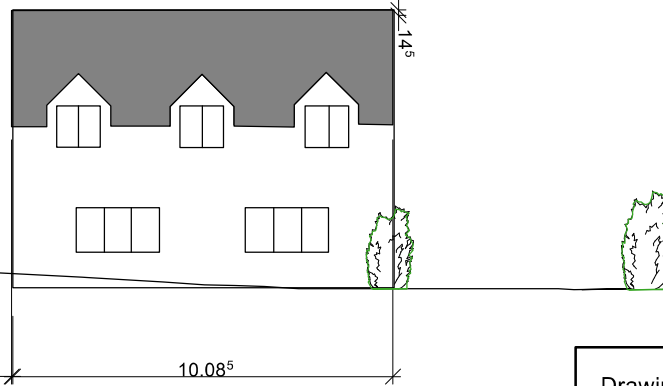

Drawing title: Section BB (West to East)	
Client: Land at Pickworth Grange	
	
Scale: 1:200	Dwg. no. CPS08
Date created: 21.01.22	