


0300

➤

ew

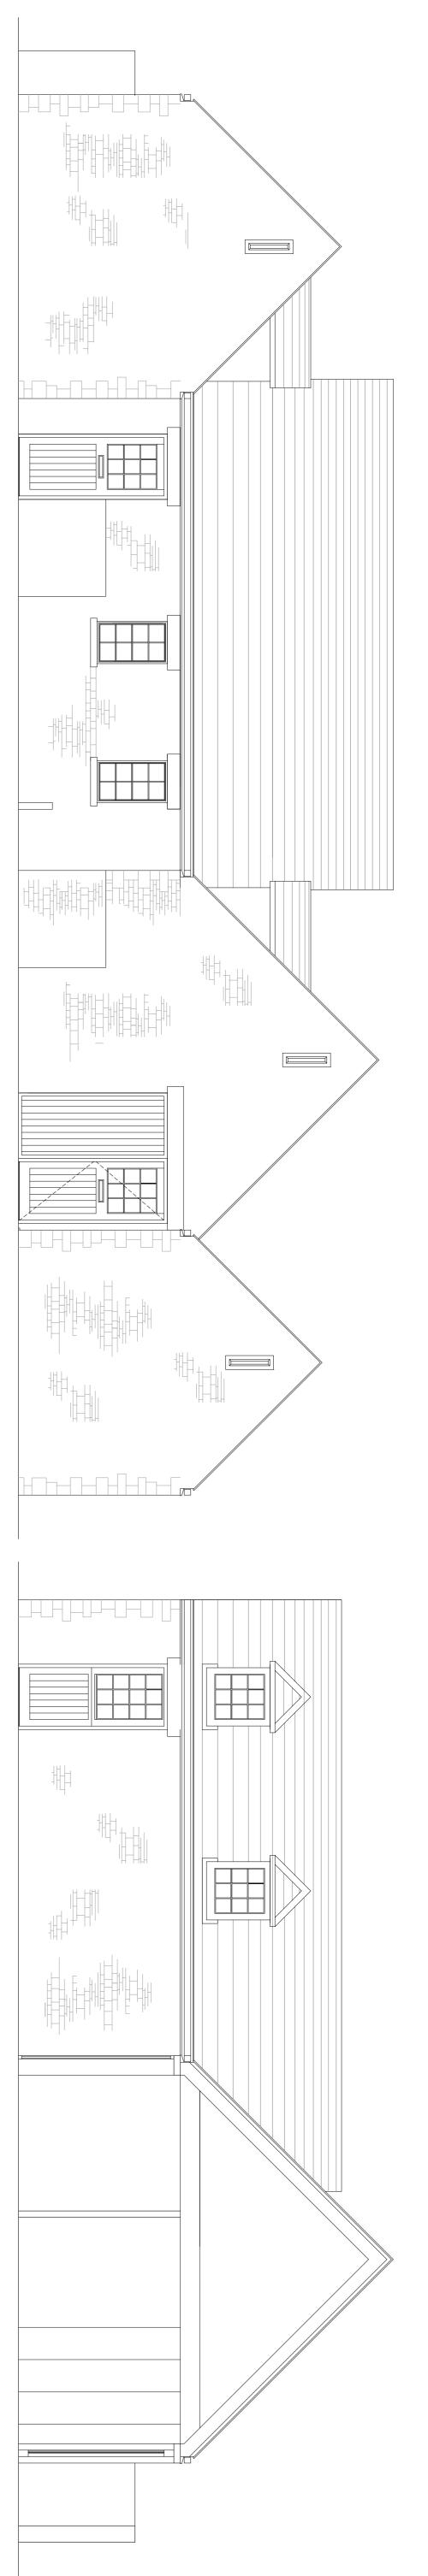

Do not scale from this drawing. The contractor is to check all dimensions on site and report any discrepancies to the architect

All rights described in chapter IV of the copyright, designs and patents act 1988 have been generally asserted